


TOWNSHIP N^o 6 NORTH RANGE N^o 39 EAST MOUNT DIABLO MERIDIAN

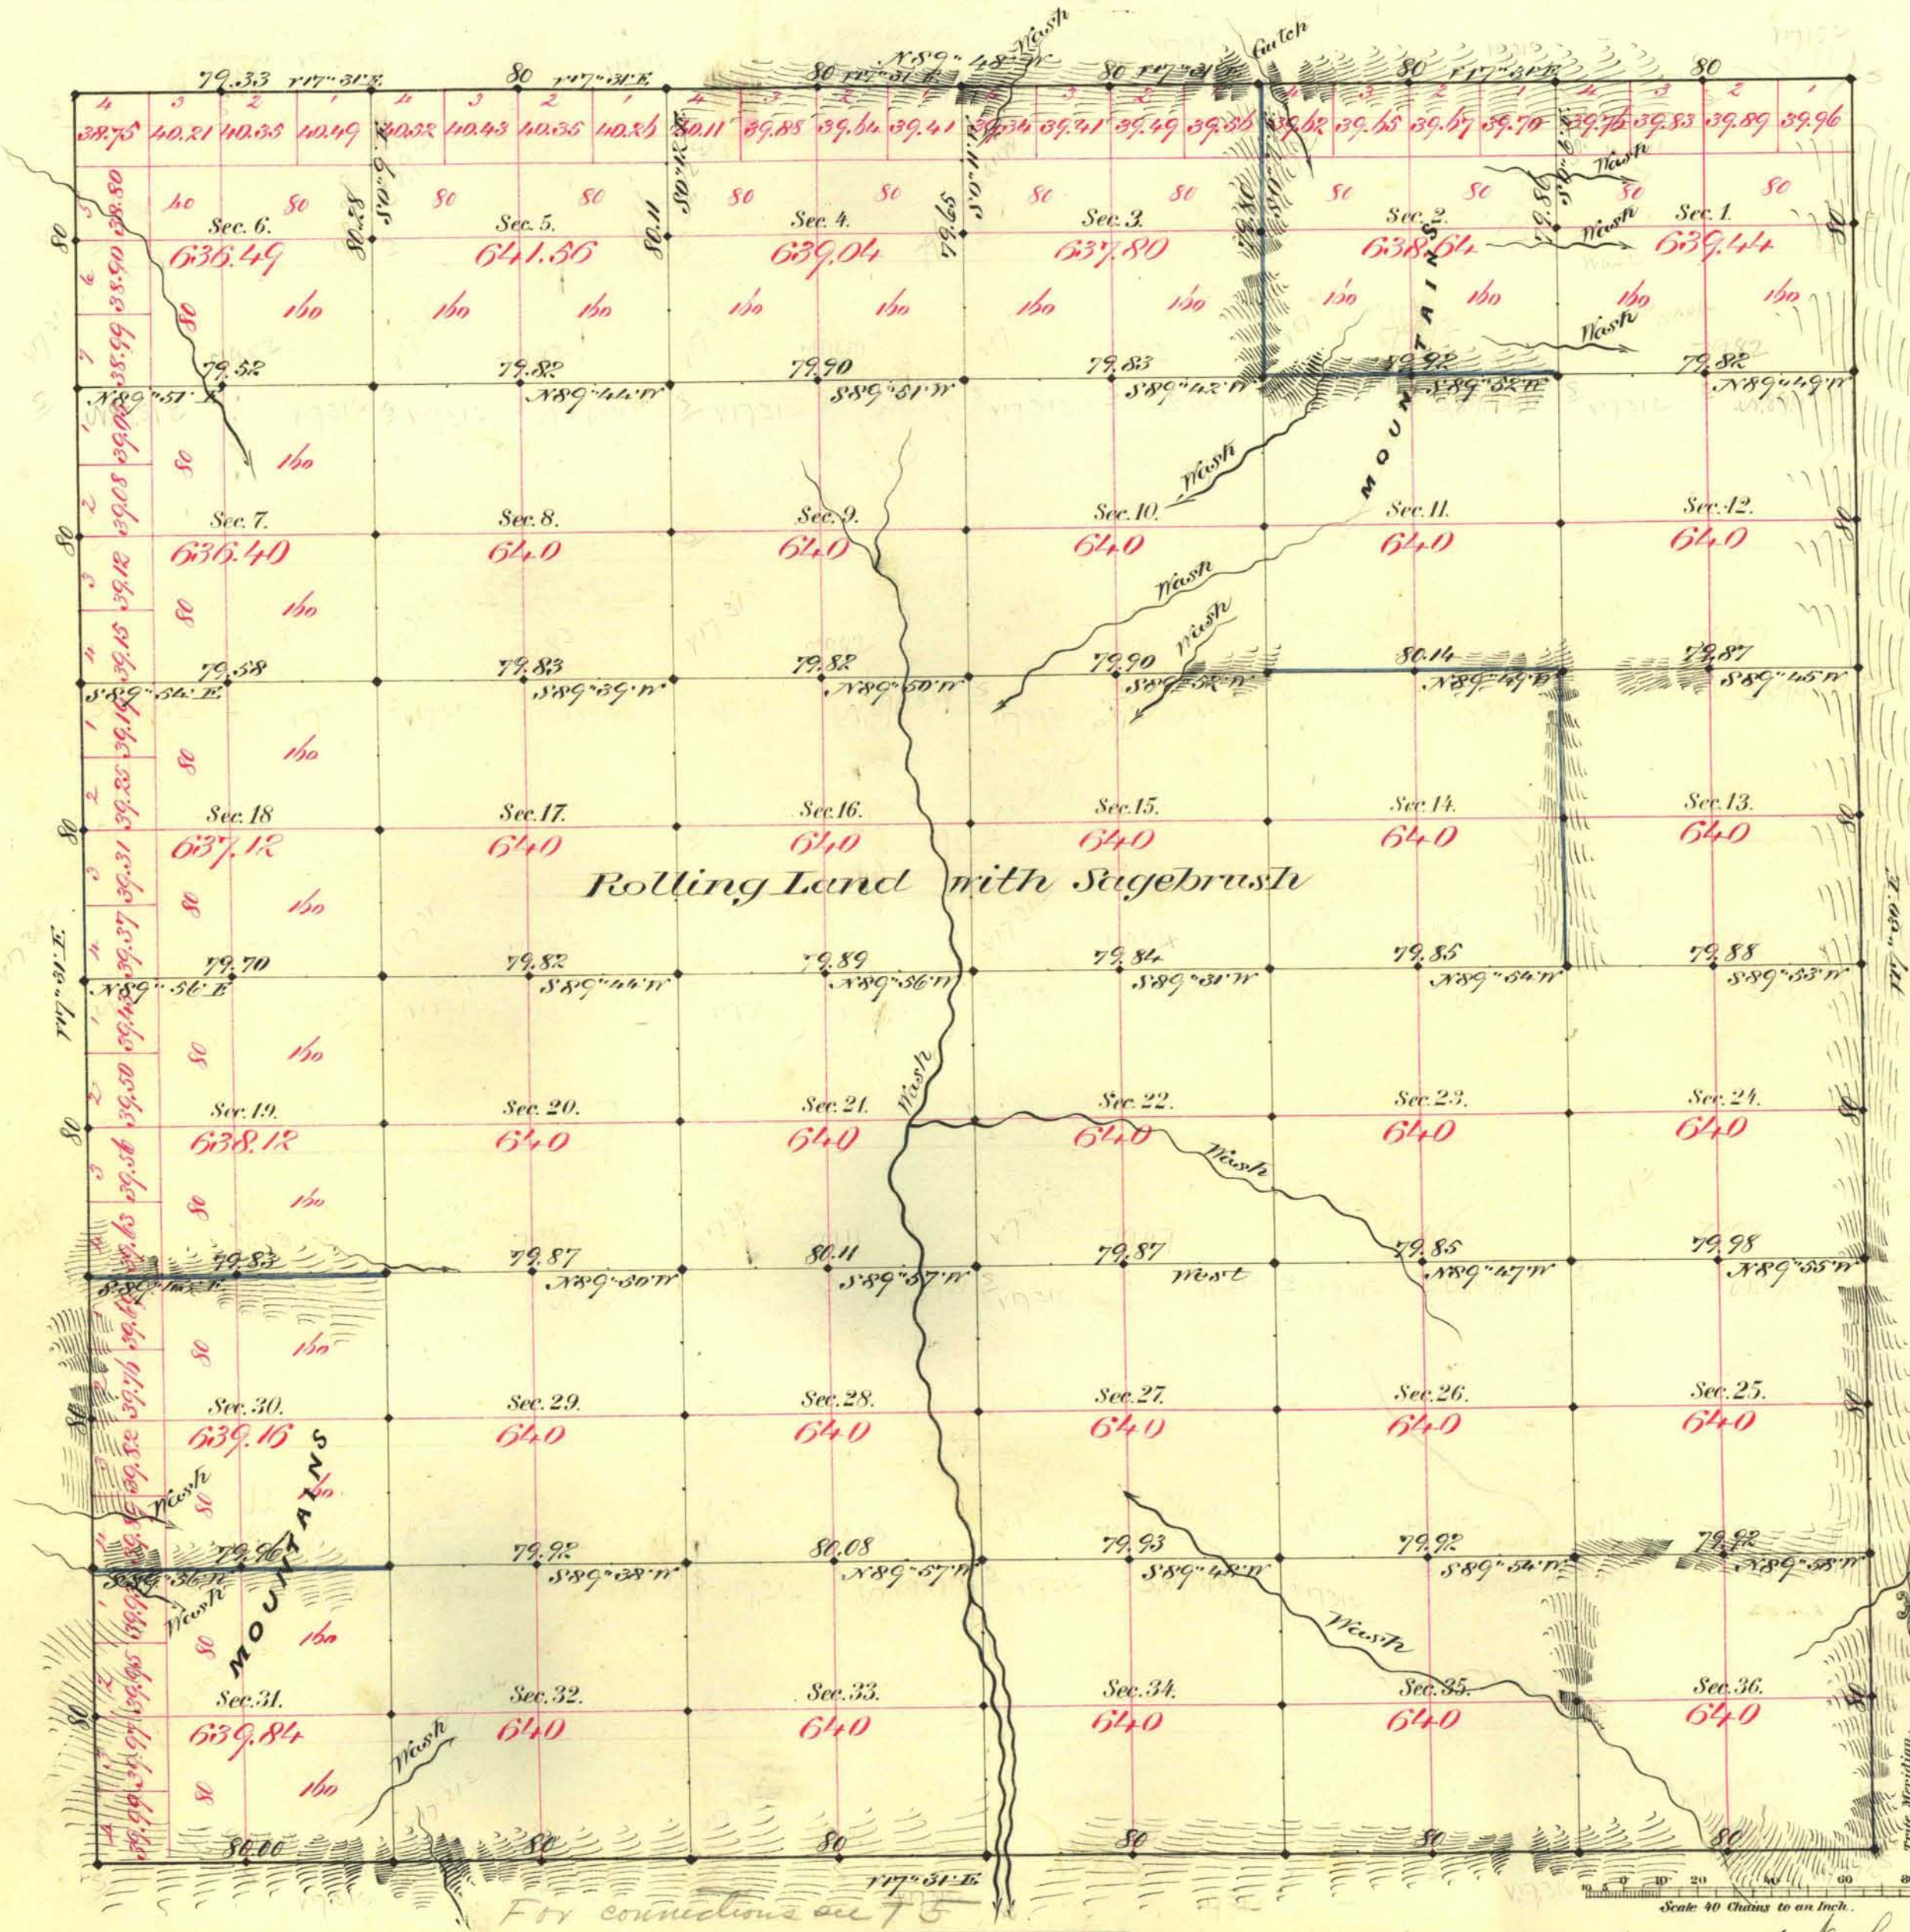

Aggregate Area of Public Land Surveyed 23,027.51 AC.

Commenced Dec. 25th 1880
Completed " 31st "

Sub division Line run with a variation of 17° 31' East

Survey Designated	By Whom Surveyed	Date of Contract	Amount of Survey	When Surveyed
Township Lines	Almon & Paine	March 1st 1880	Mr. 3- Ch. 9- 1880	1880
Sub division Block	"	"	33- 76- 22	Dec. 25 th 1880
"	"	"	5- 79- 65	"

962 Con.
102
"

The above Map of Township N. 6 North of Range N. 39 East Mt. Diablo Meridian is strictly conformable to the field notes of the survey thereof on file in this Office, which have been examined and approved.

Surveyor General's Office,
Virginia City, Nev.
February 25th 1881

D. J. Paine
Sur. Gen.