


TOWNSHIP 6 NORTH, RANGE 40 EAST, MOUNT DIABLO MERIDIAN, NEVADA

DEPENDENT RESURVEY

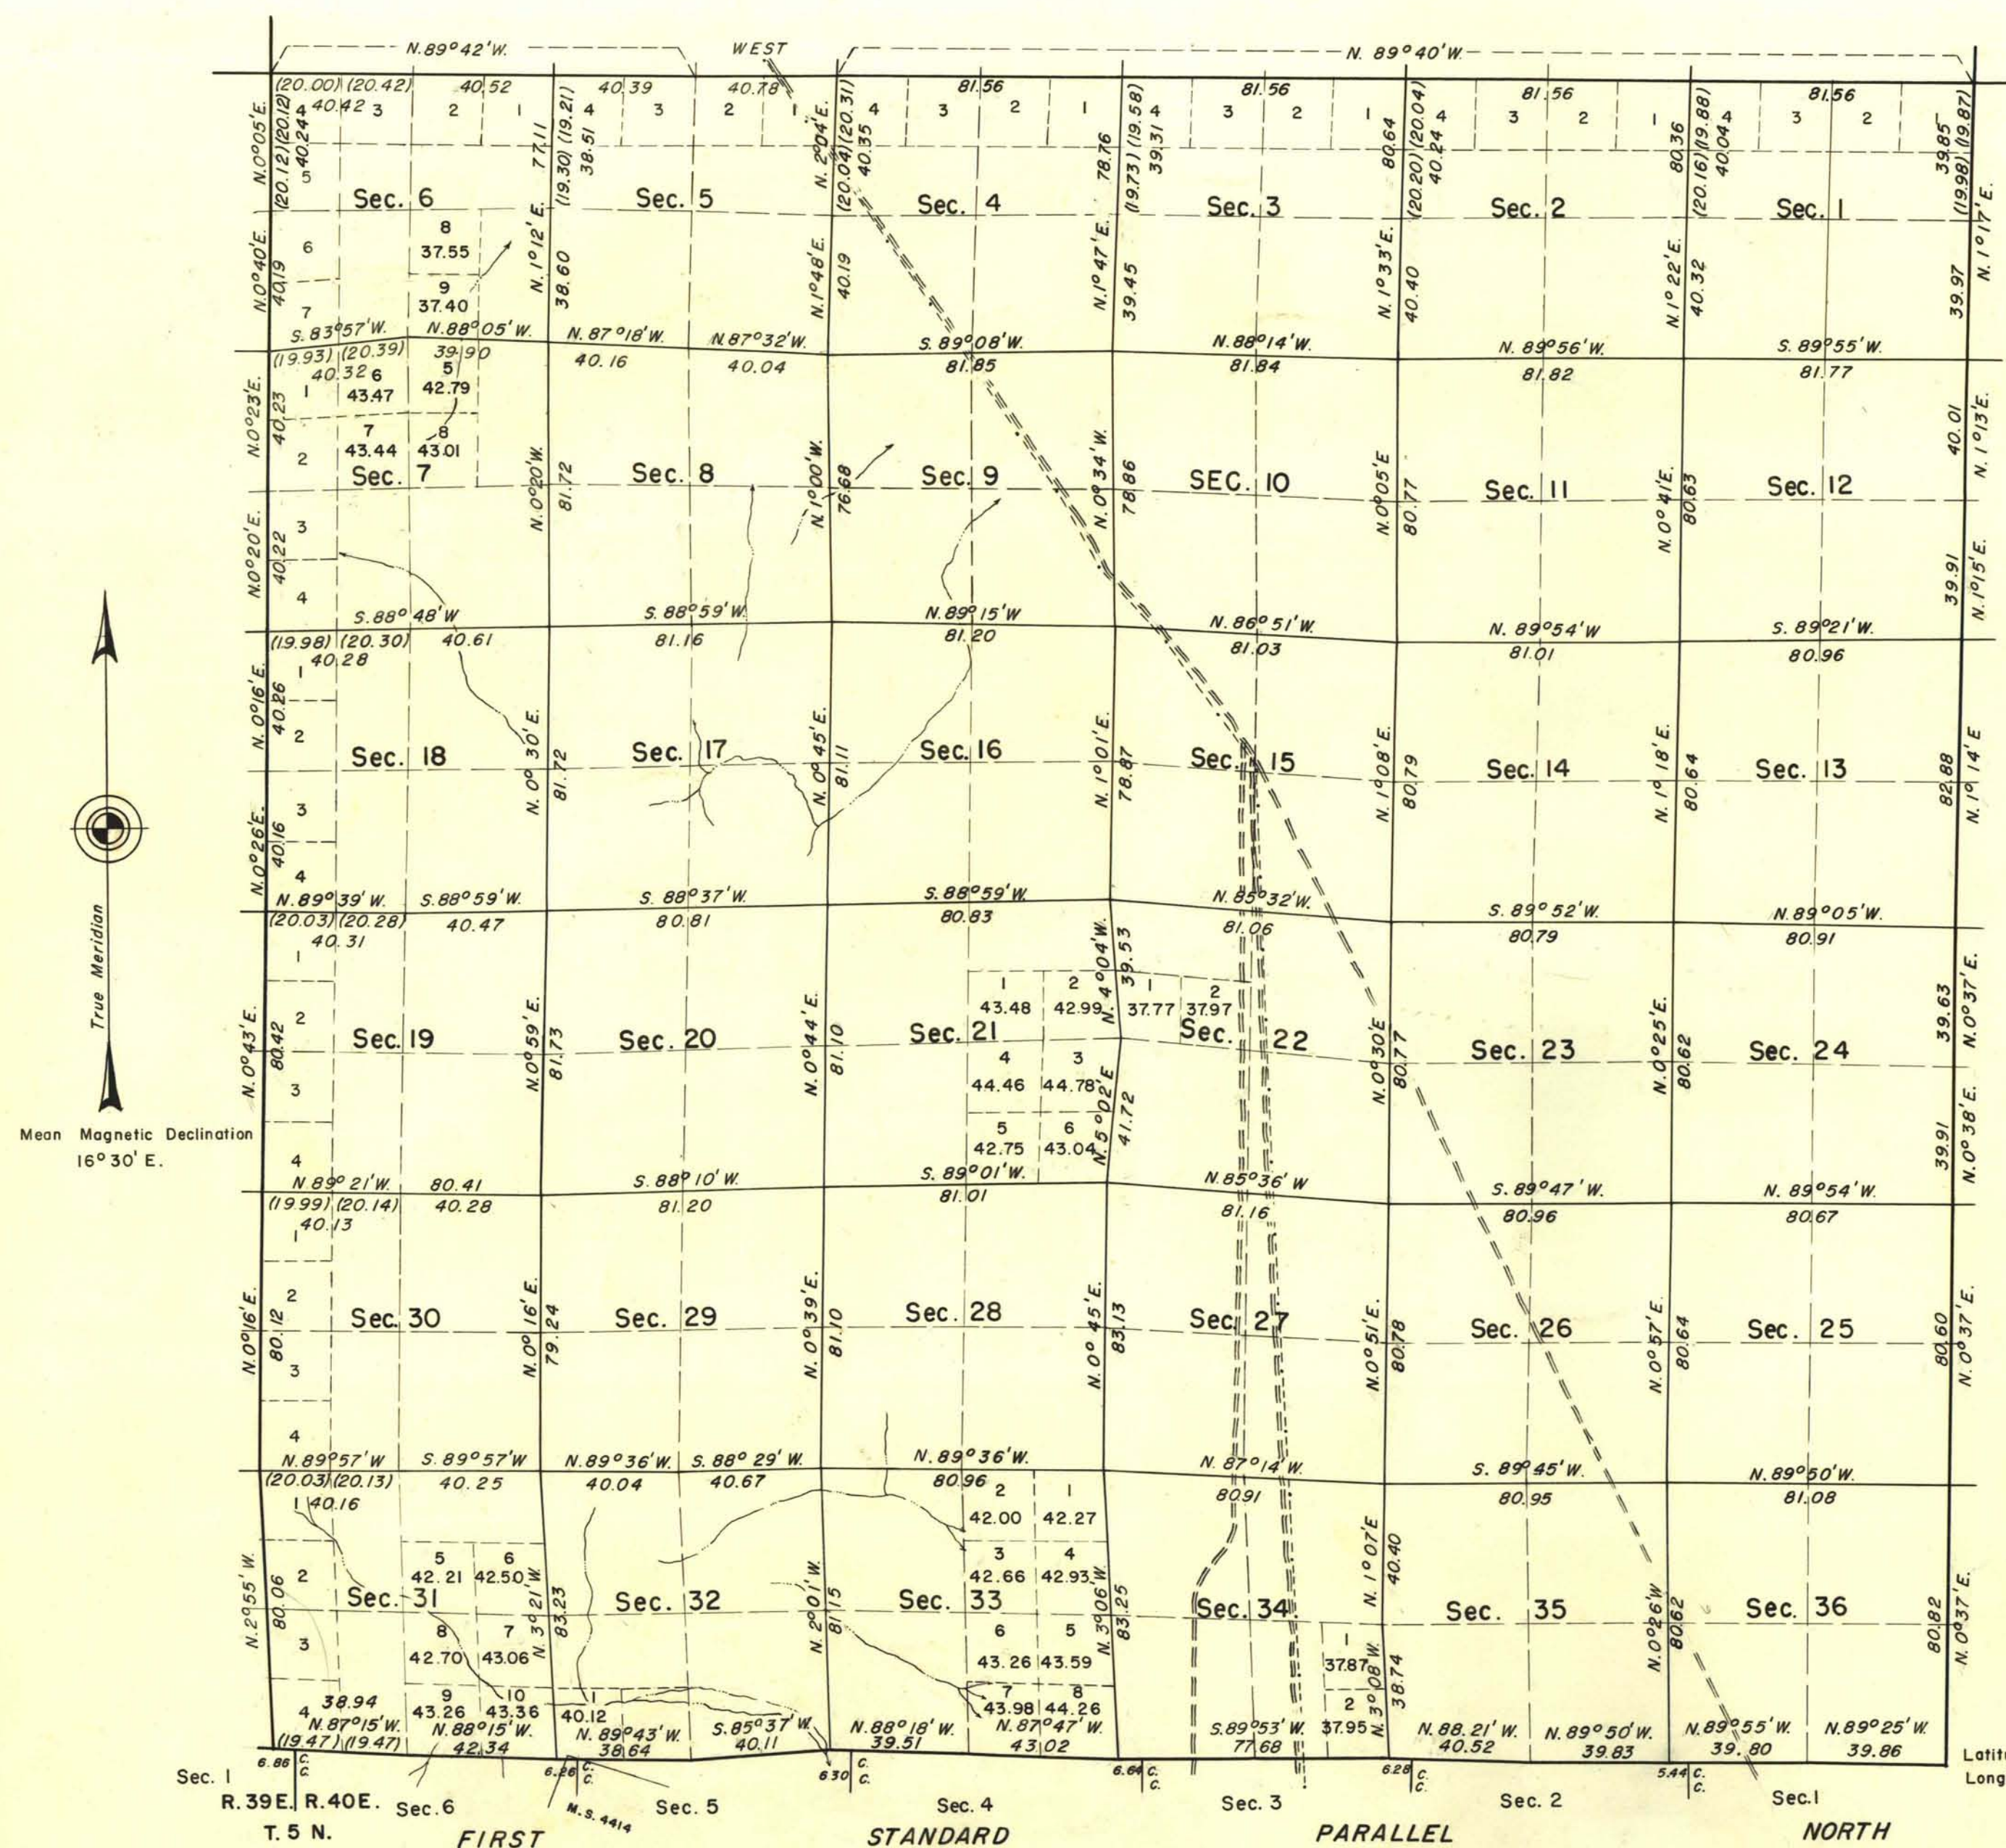

History of earlier surveys is contained in the field notes.

This plat represents a dependent resurvey of the boundaries and subdivisional lines of T. 6 N., R. 40 E., Mount Diablo Meridian, Nevada, designed to restore the corners in their original locations according to the best available evidence; lottings and areas (except as shown hereon) are as shown on the plat approved February 25, 1881.

Survey executed by DeWitt A. Crain, Cadastral Surveyor, November 2 to December 27, 1959 under special instructions, dated August 18, 1959 for Group 385, Nevada.

UNITED STATES DEPARTMENT OF THE INTERIOR
BUREAU OF LAND MANAGEMENT
Washington, D.C. October 23, 1962

This plat is strictly conformable to the approved field notes, and the survey, having been correctly executed in accordance with the requirements of law and the regulations of this Bureau, is hereby accepted.

For the Director

E. L. Remington
Chief, Division of Engineering

12892

T. 6 N., R. 40 E.

not filed