


Township N^o 6 North Range N^o 4 East Mount Diablo Meridian

Retraed Cont 102

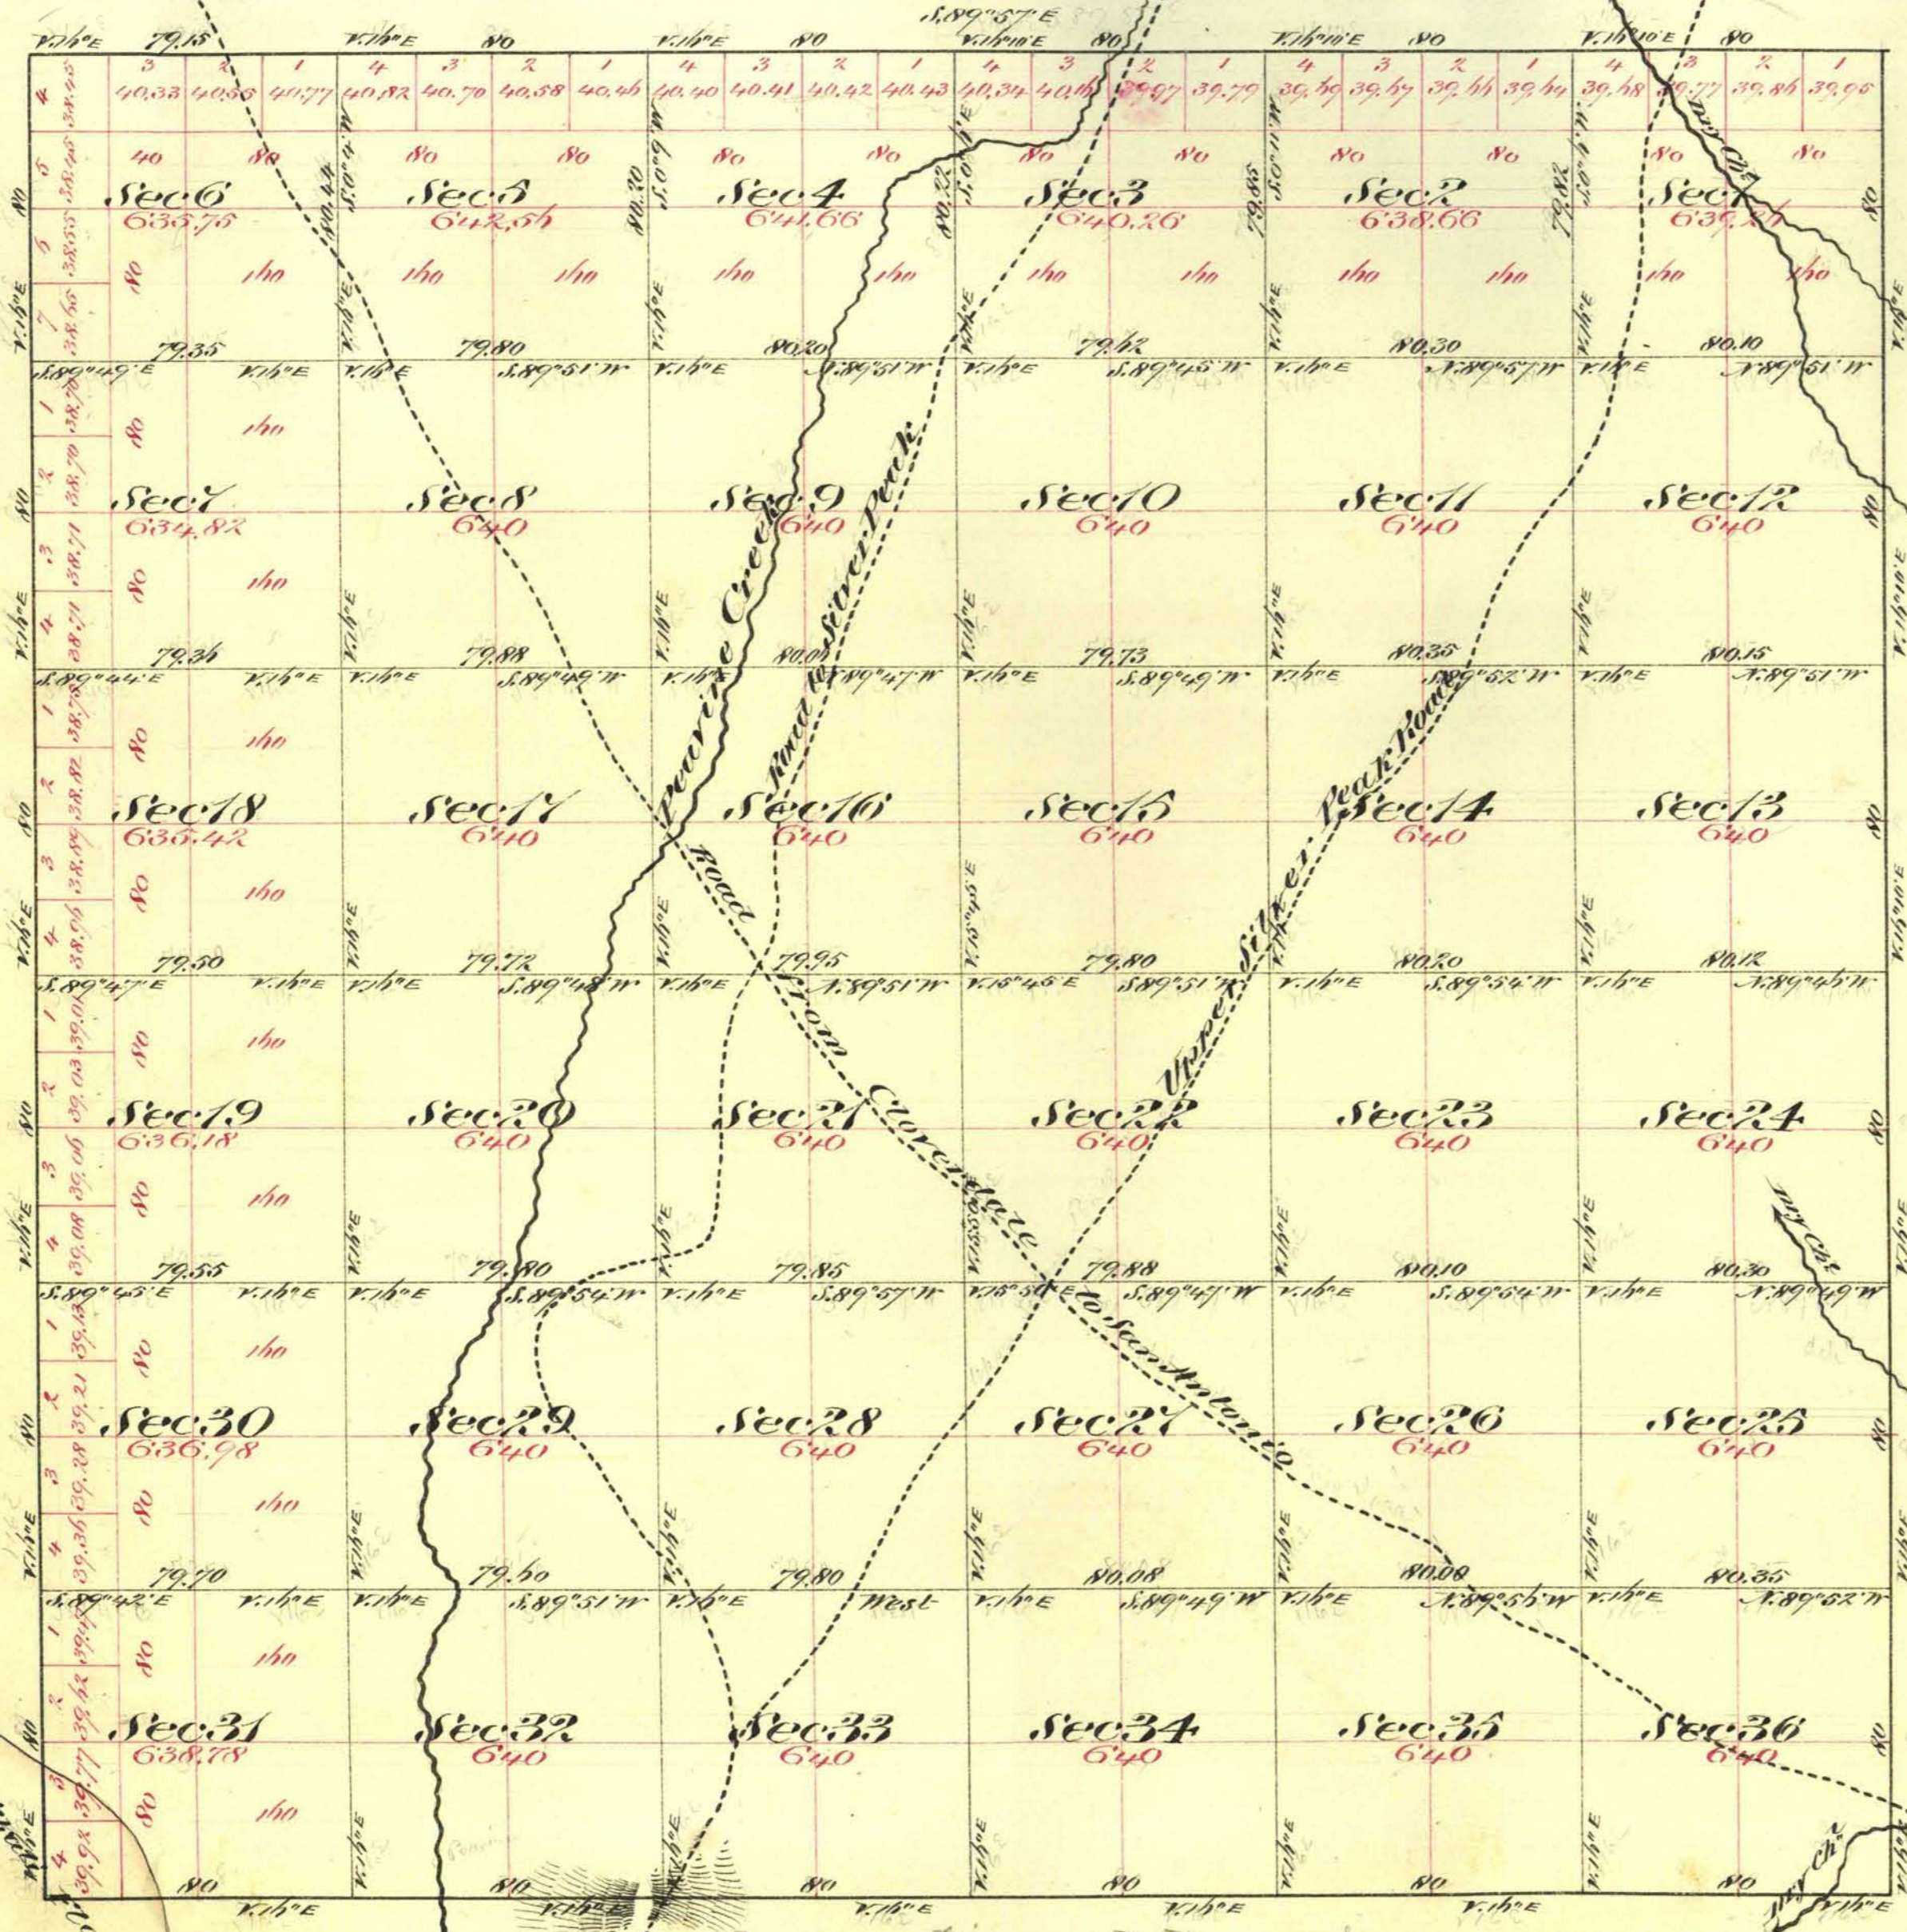

Aggregate Area of Public Land 23,020.33 Acres

Commenced July 12th 1873
Completed " 19th "

For connections see T 5 Cont 110

Survey Designated	By Whom Surveyed	Date of Contract	Am ^t of Survey Acs chs lts	When Surveyed	J ^o C ^o W.
South Boundary	C. C. Tracy	July 2 nd 1873	6 00 00	1873	3
Rest of Township Lines	A. J. Hatch, D. H. Binkley, Ed. Bridge	June 14 th 1873	17 79 15	1873	57
Subdivision Lines	" " " " " "	" " " " " "	59 77 73	July 1873	1

The above Map of Township N6 North Range N4 East Mount Diablo Meridian is strictly conformable to the field notes of the surveys thereof on file in this Office which have been examined and approved
U. S. Surveyor General's Office
Virginia City Nevada
September 8th 1873

E. S. Davis
U. S. Surveyor General Nev.

V.D.