


Township N°6 North

Range N°56 East

Mount Diablo Meridian

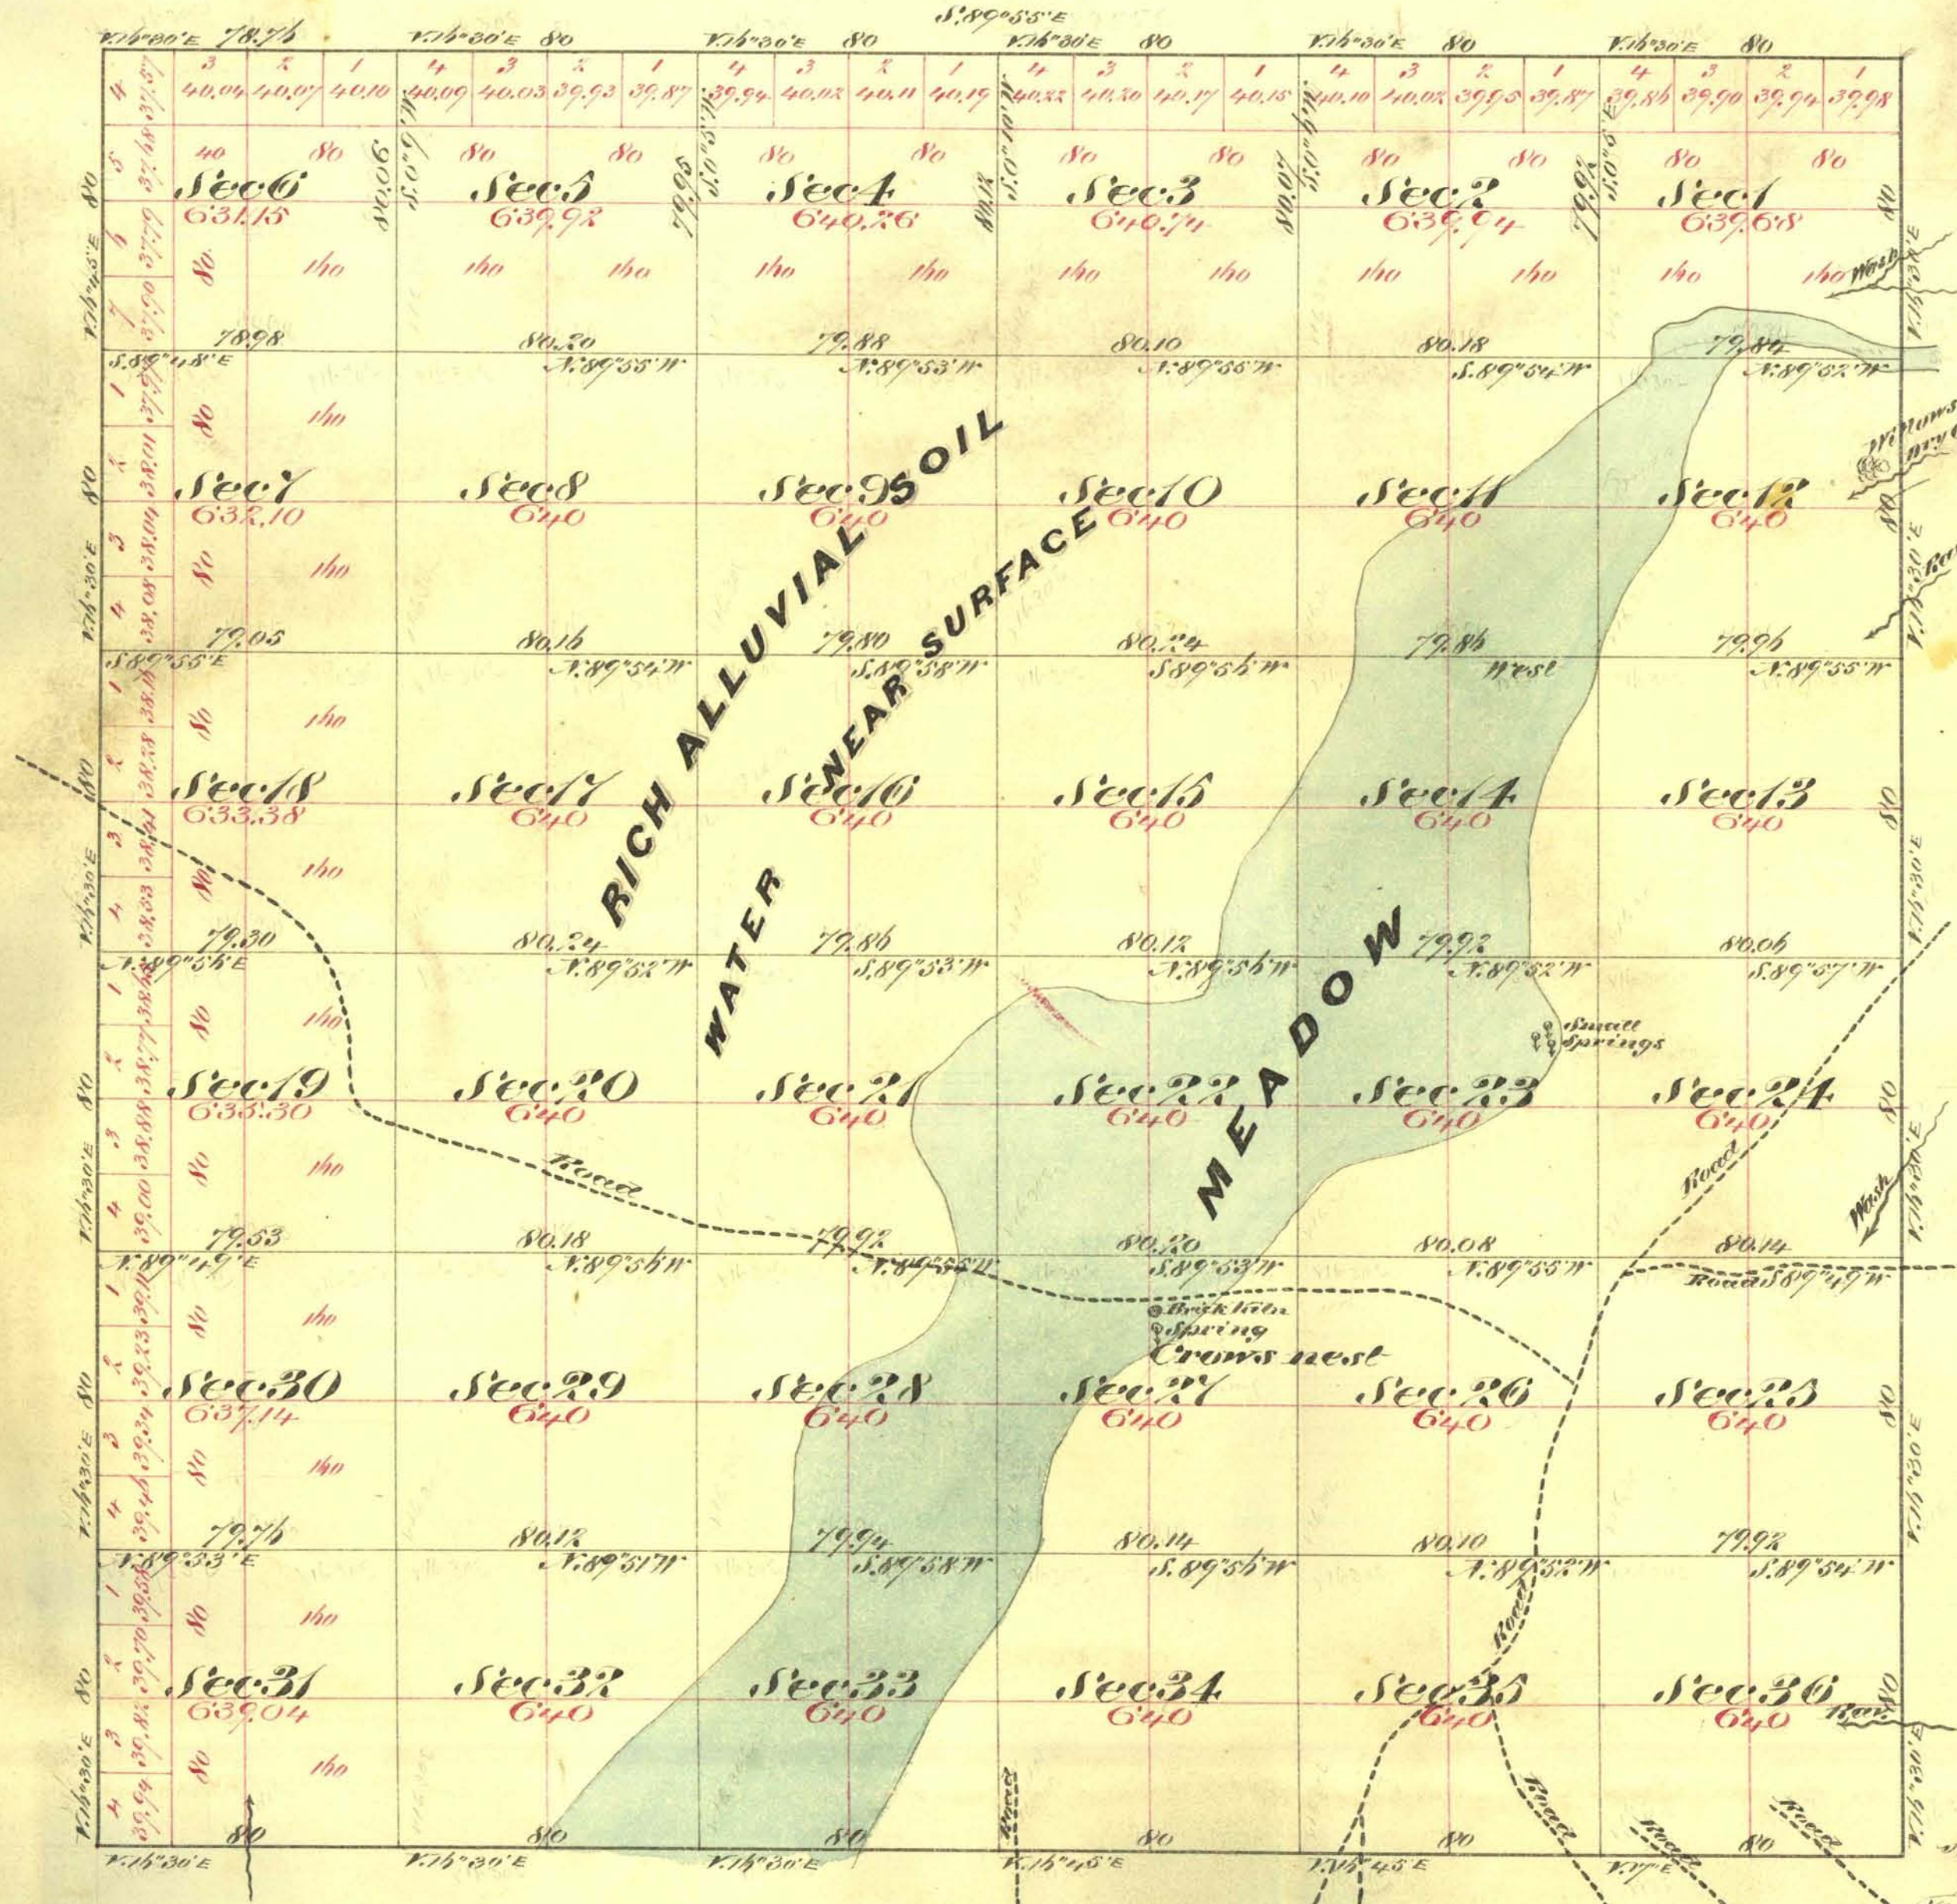

Aggregate Area of Public Land 23,008.45 Acres

Commenced Oct 8th 1873

Completed Oct 13th 1873

Subdivision lines not otherwise noted run with a variation of 16° 30' East

Surveys Designated	By Whom Surveyed	Date of Contract	Am't of Survey Mds. Chs. Cts.	When Surveyed	7 th Con.
West Boundary	E. B. Monroe	Oct 1 st 1869	4 00 00	1869	4 31
South "	" " "	January 26 th 1871	4 00 00	1871	4 2
Rest of Township lines	E. B. Monroe & G. Bateman	Sept 15 th 1873	11 78 76	1873	60
Subdivision lines	" " " "	" " "	59 77 90	Oct 1873	"

This map of Township N°6 North Range N°56 East Mount Diablo Meridian is strictly conformable to the field notes of the surveys thereof on file in this Office which have been examined and approved
W. L. Sawyer General's Office
Virginia City Nevada
February 23rd 1874

E. L. Davis

West Surveyor General Nevada