


TOWNSHIP 6 NORTH, RANGE 62 EAST, OF THE MOUNT DIABLO MERIDIAN, NEVADA

OFFICIALLY FILED
NEVADA STATE OFFICE
10:00 AM 11/17/1972

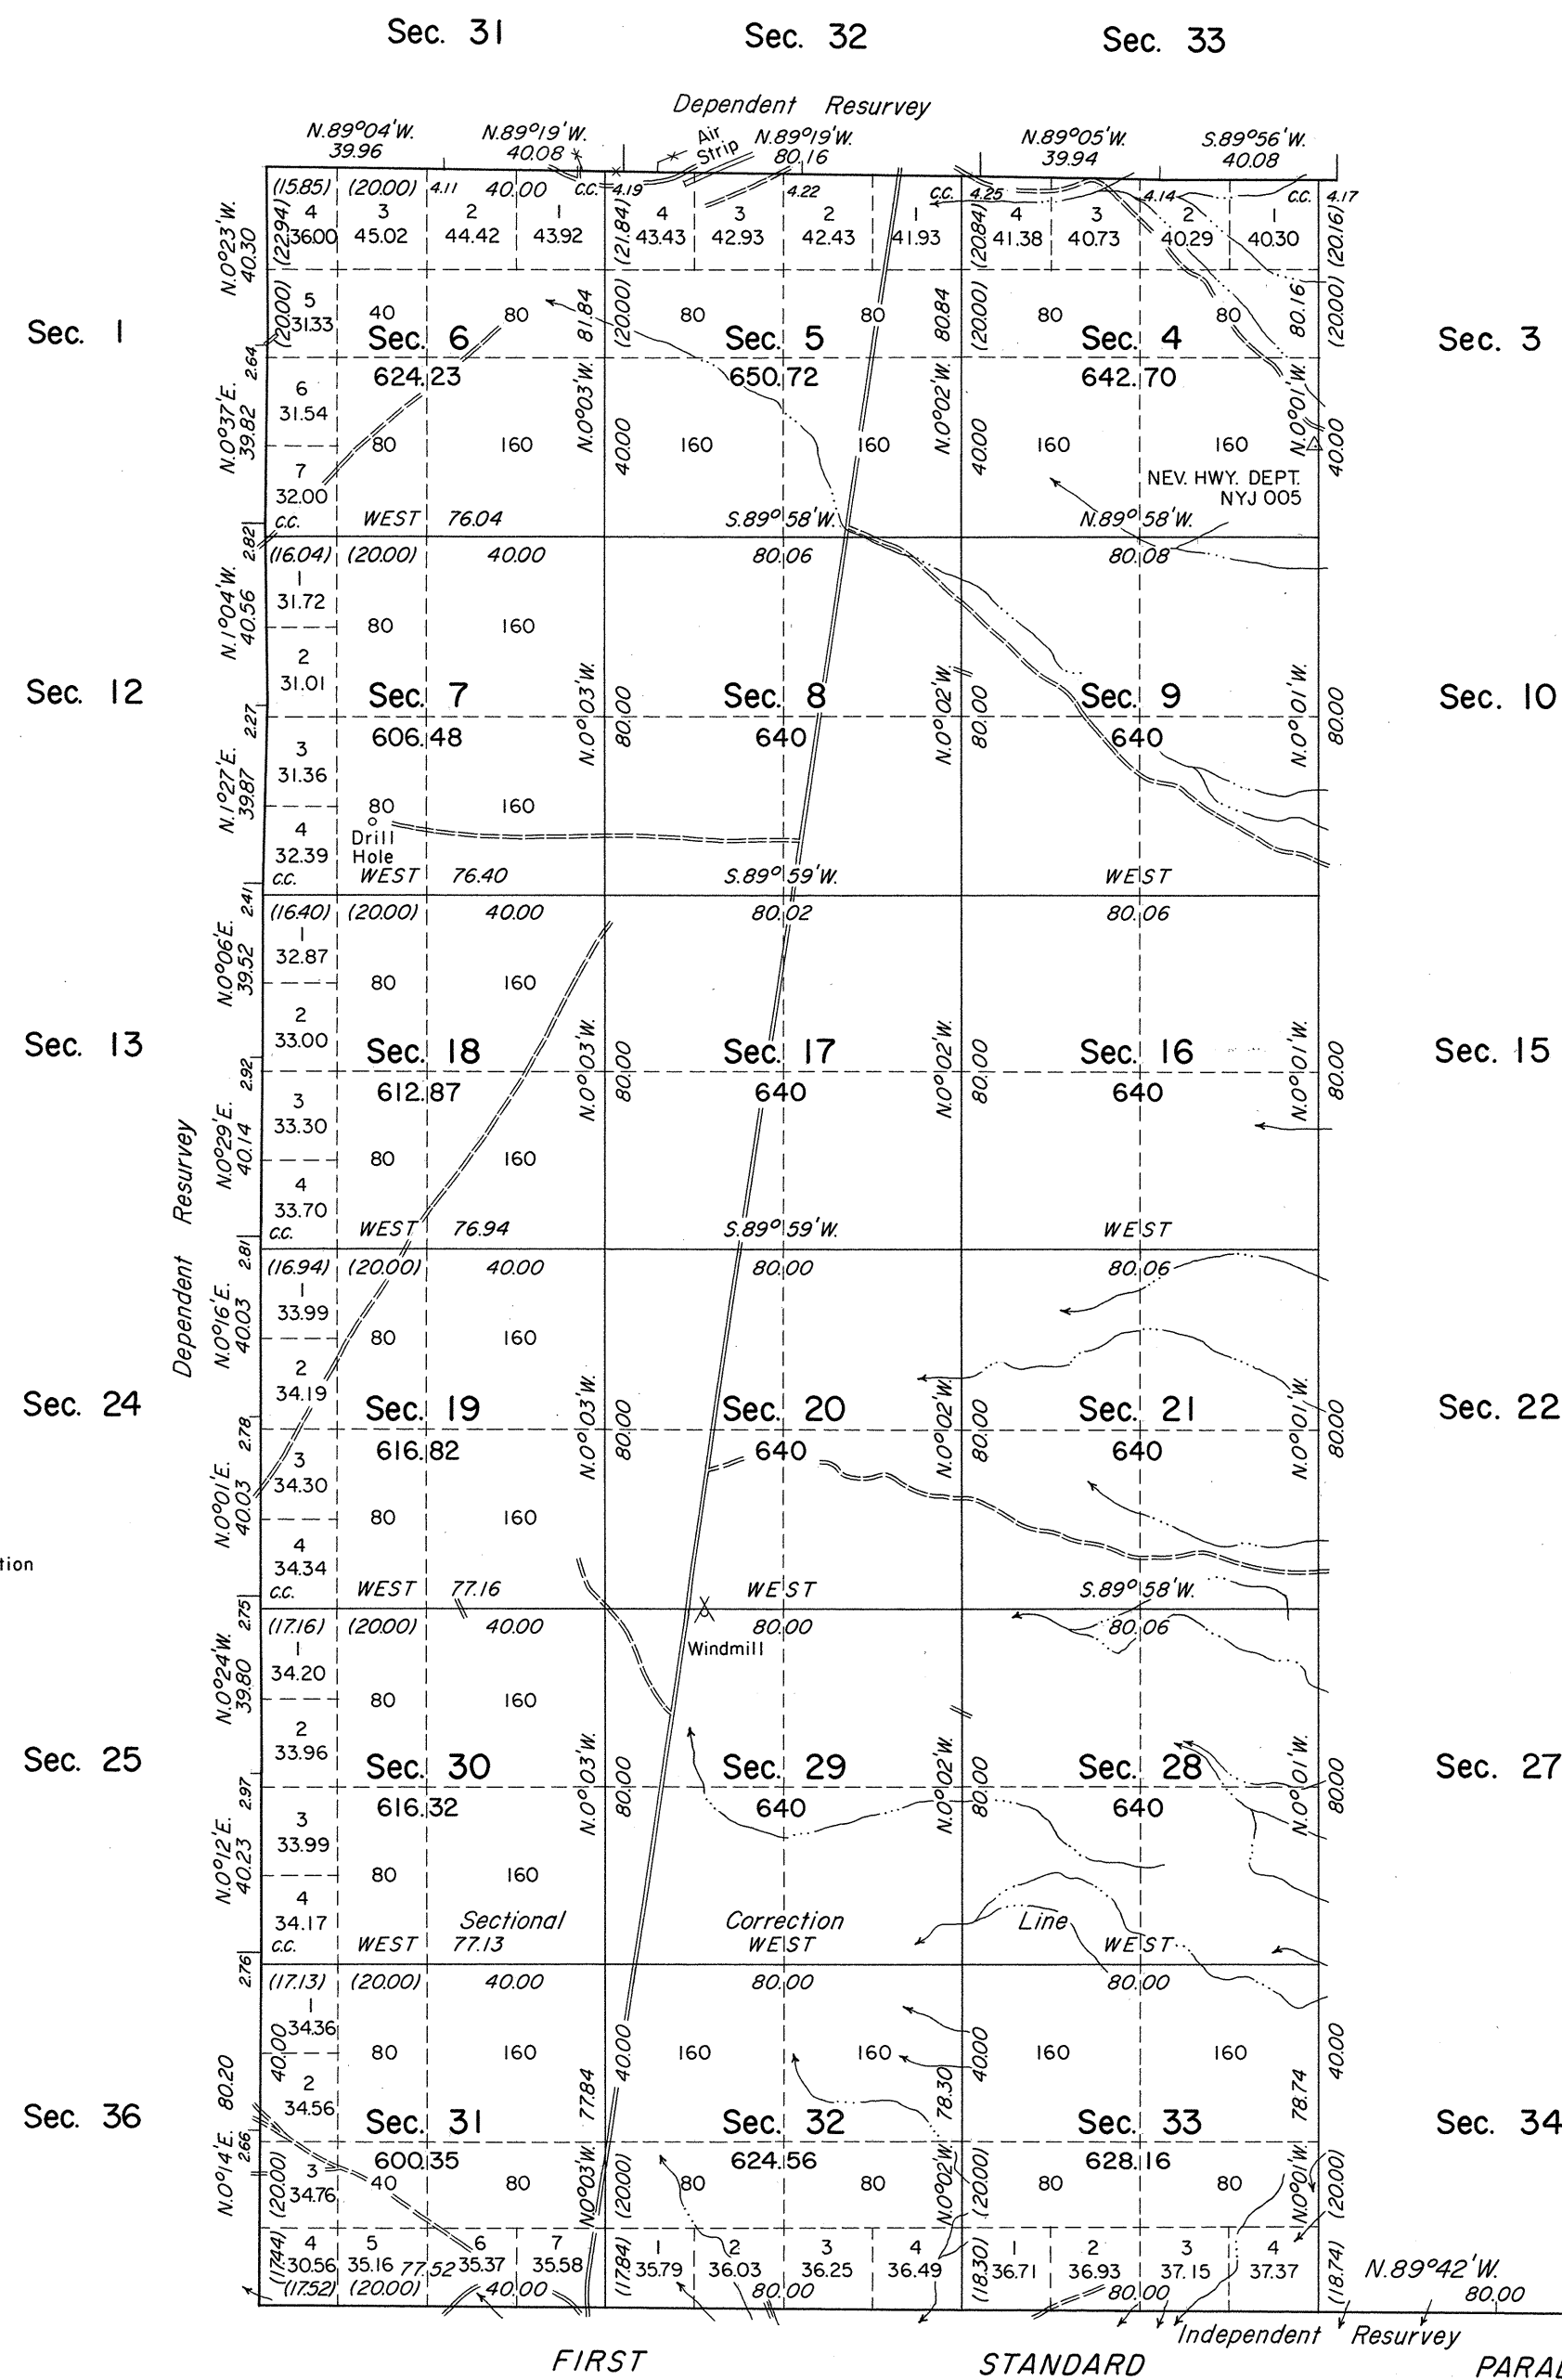

History of the earlier surveys is contained in the field notes.

A dependent resurvey of the east boundary of T. 6 N., R. 61 E. was executed concurrently under this same group.

This plat represents a dependent resurvey of a portion of the south boundary of T. 7 N., R. 62 E., designed to restore the corners in their original locations according to the best available evidence, an independent resurvey of the First Standard Parallel North, through R. 62 E., and the survey of a portion of the subdivisional lines of T. 6 N., R. 62 E., Mount Diablo Meridian, Nevada.

Survey executed by James R. Munson, Cadastral Surveyor, April 23 to July 30, 1970, under Special Instructions dated April 13, 1970 for Group No. 469, Nevada.

UNITED STATES DEPARTMENT OF THE INTERIOR
BUREAU OF LAND MANAGEMENT
Washington, D.C. August 28, 1972

This plat is strictly conformable to the approved field notes, and the survey, having been correctly executed in accordance with the requirements of law and the regulations of this Bureau, is hereby accepted.

For the Director

Clark F. Humm

Chief, Division of Cadastral Survey

Scale in Chains
Area Surveyed 11,343.21 Acres