


Township N° 6 North

Range N° 63 East

Mount Diablo Meridian

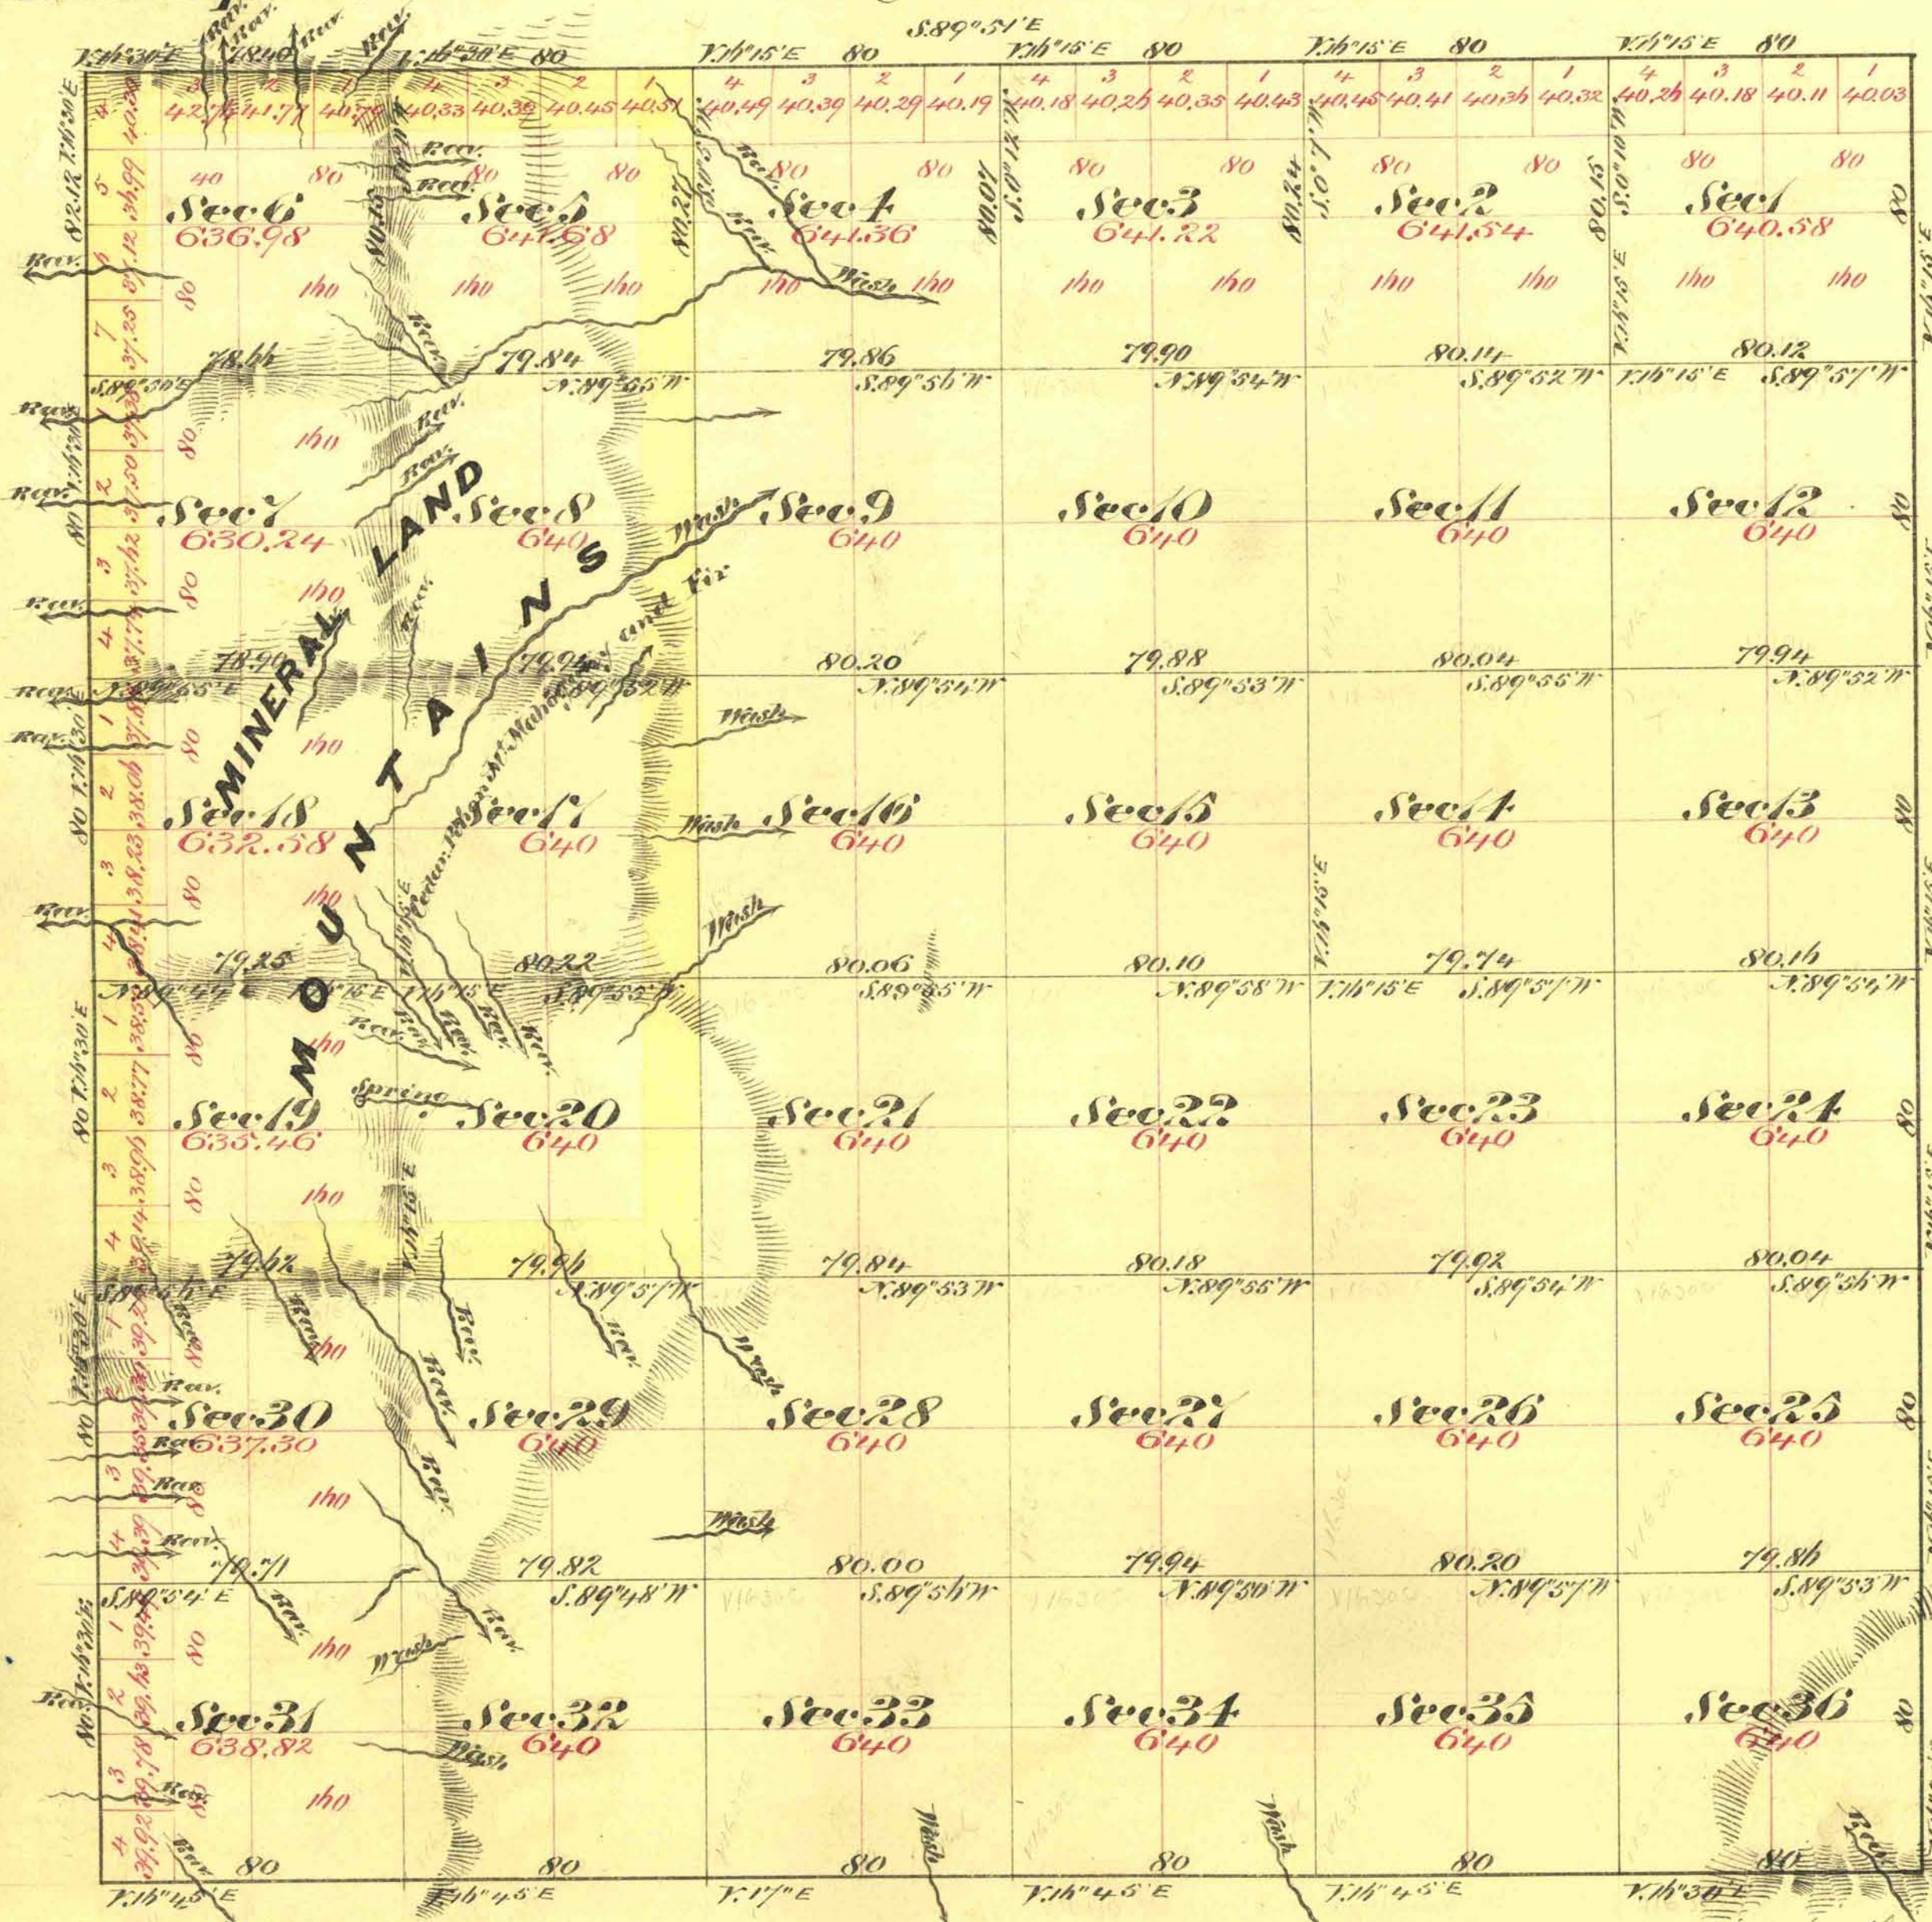

Aggregate Area of Public Land 17,920.82 Acres
 " " Mineral " 5,095.94 "
 Aggregate 23,016.76 "

Commenced November 15th 1875
 Completed " 20th "

Subdivision lines not otherwise noted run with a Var of 14000 E

Surveys Designated	By Whom Surveyed	Date of Contract	Am't of Sur- vey in Acs	When Surveyed	Township
South Boundary of Tp	E. B. Monroe & A. B. Balcman	Nov ^r 12 th 1872	6 00 00	1872	53
Rest of Township lines	E. B. Monroe	June 24 th 1874	18 00 52	1874	63
Subdivision lines	E. B. Monroe	August 13 th 1875	89 76 92	Nov ^r 1875	70

2768

The above Map of Township N° 6 North Range N° 63 East Mount Diablo Meridian is strictly conformable to the field notes of the Surveyors thereof on file in this Office, which have been examined and approved
 M. S. Sawyer General Office
 Virginia City Nevada
 February 24th 1876

T 6 N, R 63 E
 VD

E. S. Davis
 U. S. Surveyor General Nevada