


See Min. Con. Sheets

TOWNSHIP N^o 6 SOUTH RANGE N^o 39 EAST MOUNT DIABLO MERIDIAN

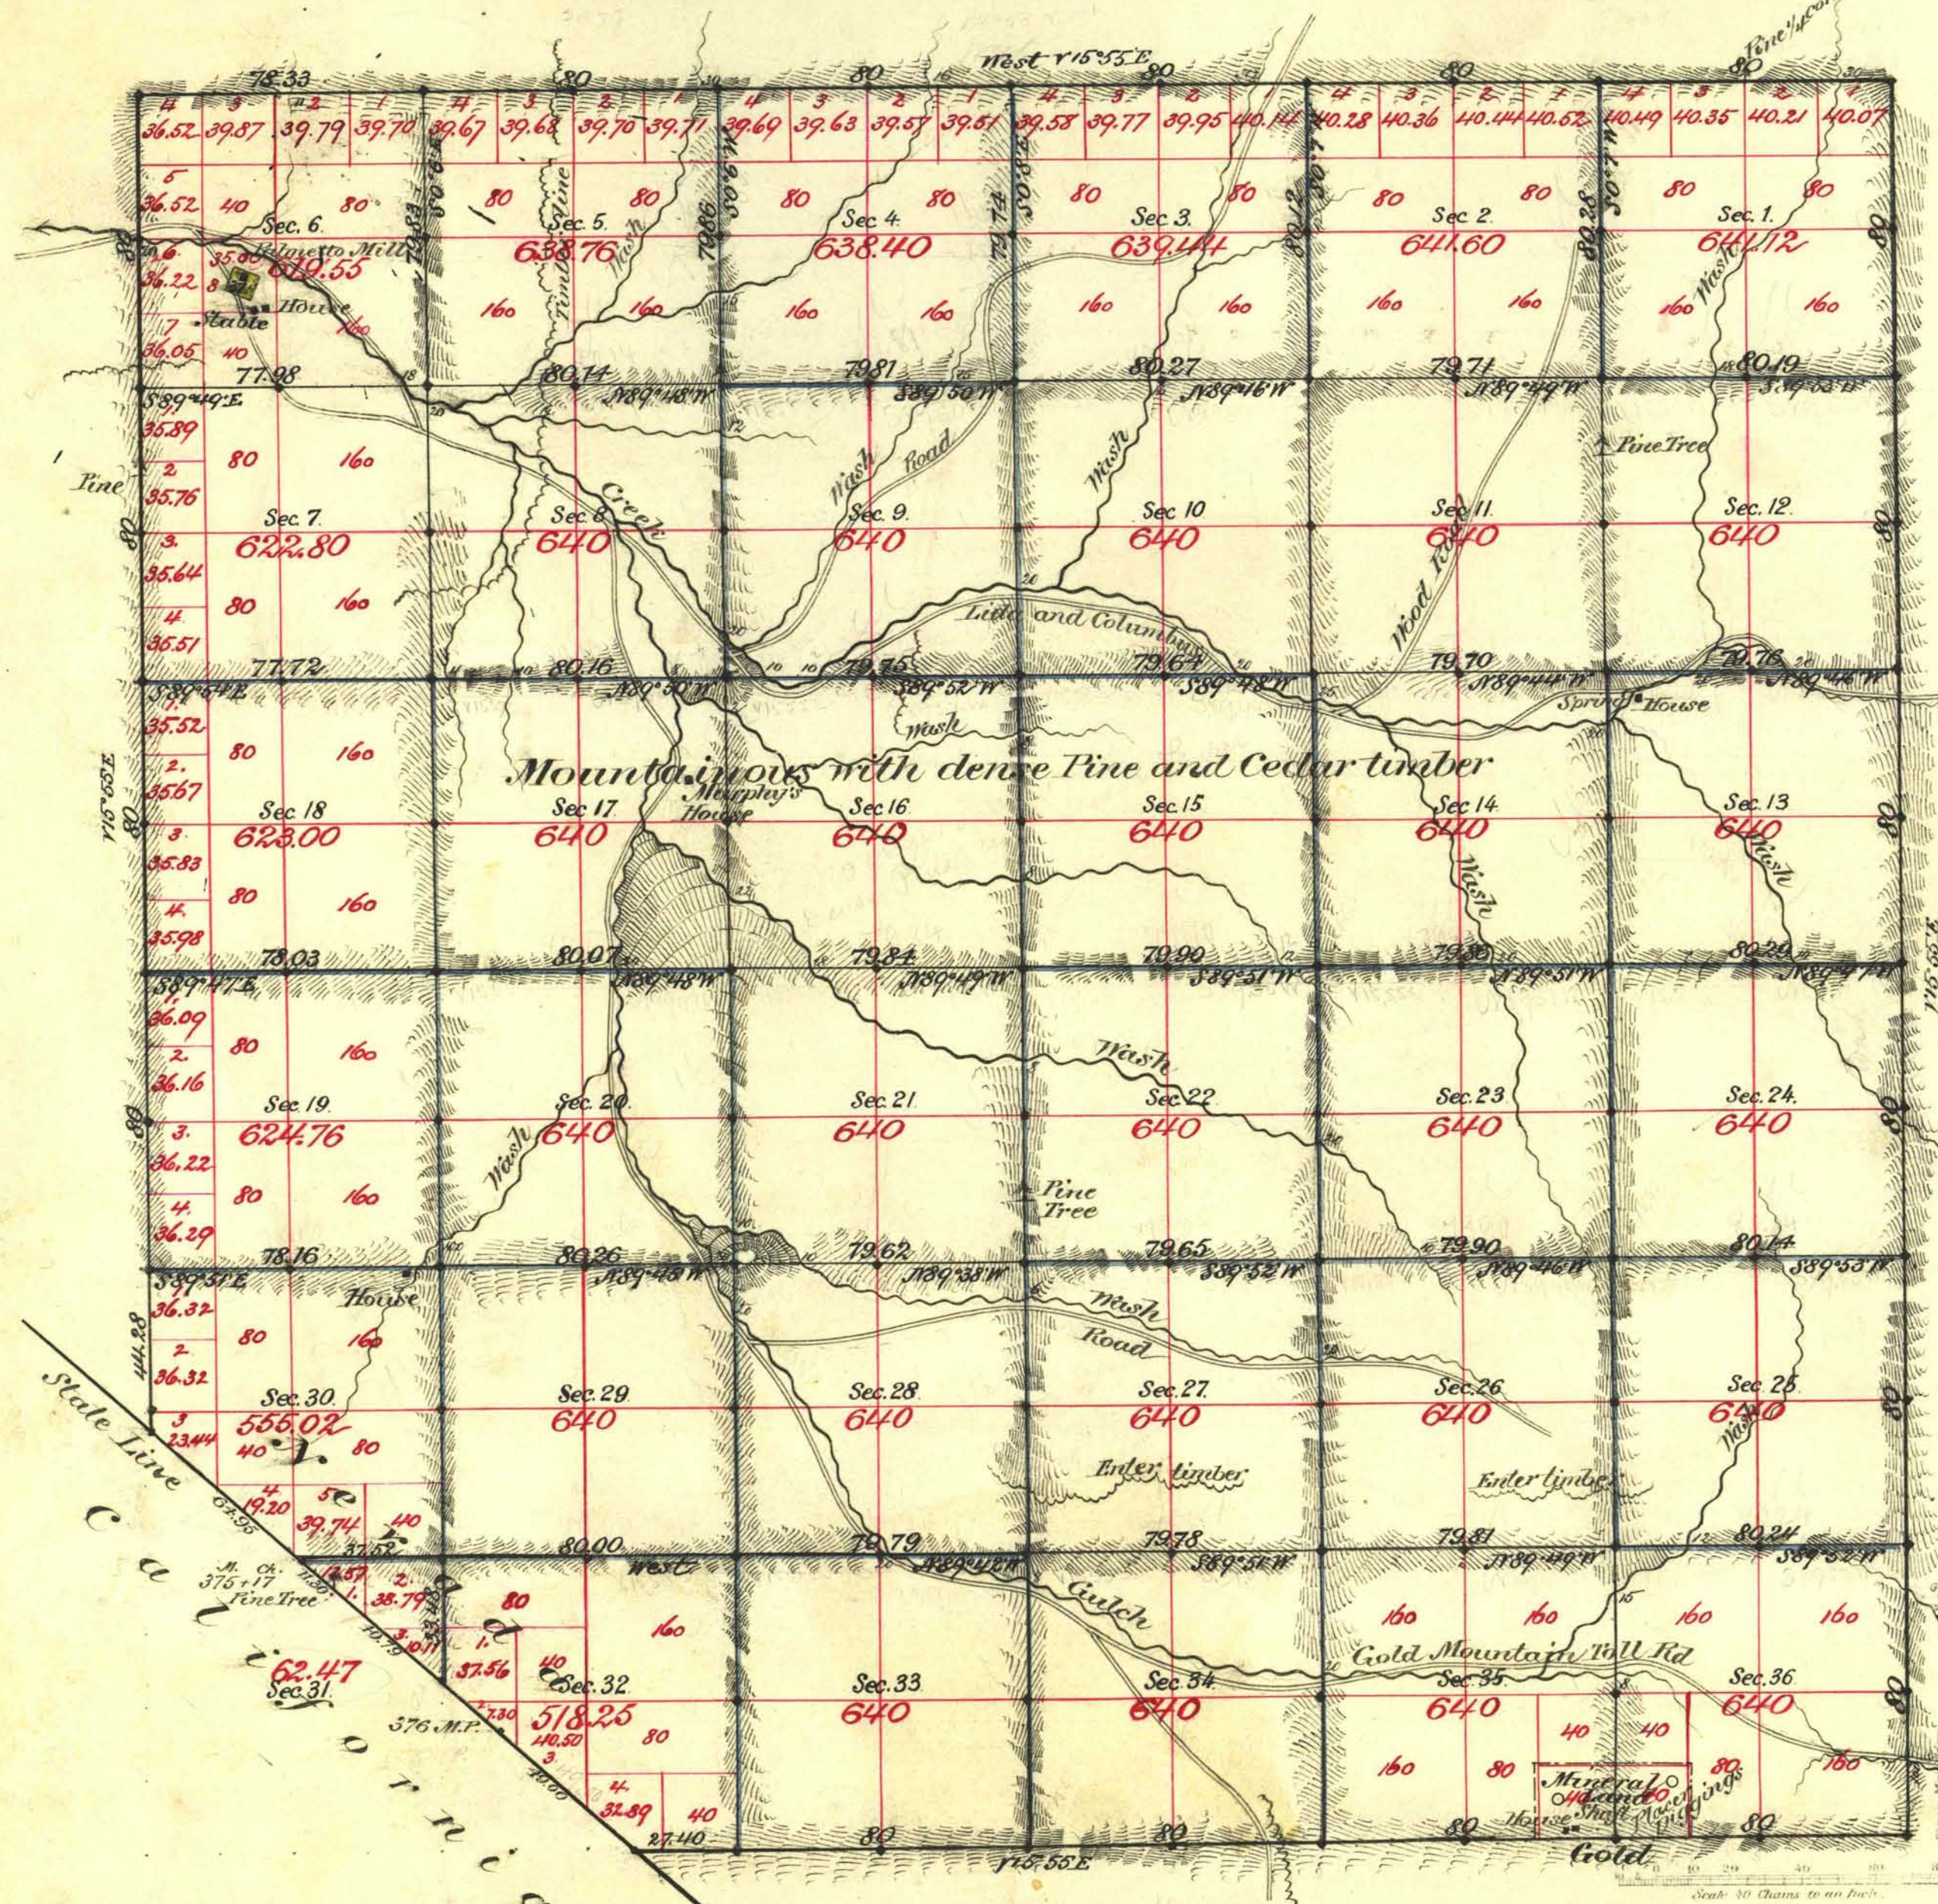

Millsite Claim near Palmetto Mg. Dist.				
No	Claim	Millsite	Acres	Approved
373	New York Silver Peak	Silver Champion	6.00	Aug 11/875

Aggregate Area of Public Land Surveyed 22,110.17 Ac
 " " " Mineral " 80.00 "
 Aggregate 22,190.17 "

Commenced Dec. 9th 1882
 Completed " 16th "

Subdivisions run with a Variation of 15° 55' E

Survey Designated	By Whom Surveyed	Date of Contract	Amount of Survey	When Surveyed
State Line	A. M. Von Schmidt	July 20 th 1872	20 09 01	1872
Township Line	F. L. Berdan	" 28 th 1882	11 76 68	1882
Subdivisions black	"	"	43 67 32	Dec. "
" blue	"	"	52 09	"
Connection S.L.	"	"		"

7th Con.
 154
 "

The above Map of Township N^o 6 South of Range N^o 39 East of Mount Diablo Meridian is strictly conformable to the field notes of the survey thereof on file in this Office, which have been examined and approved.
 Surveyor General's Office.
 Rene Nevada
 June 28th 1883
 b. b. Penning
 Asst. Genl.