



ORIGINAL

TOWNSHIP 6 SOUTH, RANGE 57 EAST, OF THE MOUNT DIABLO MERIDIAN, NEVADA

OFFICIALLY FILED
NEVADA LAND OFFICE
10:00 A.M., JUNE 20, 1967

This plat represents the survey of the exterior boundaries and subdivisional lines of T. 6 S., R. 57 E., Mount Diablo Meridian, Nevada.

The survey was executed by Eldon W. Sibley, Cadastral Surveyor, June 12, 1965, to June 8, 1966, under Special Instructions dated June 11, 1965, for Group No. 430, Nevada.

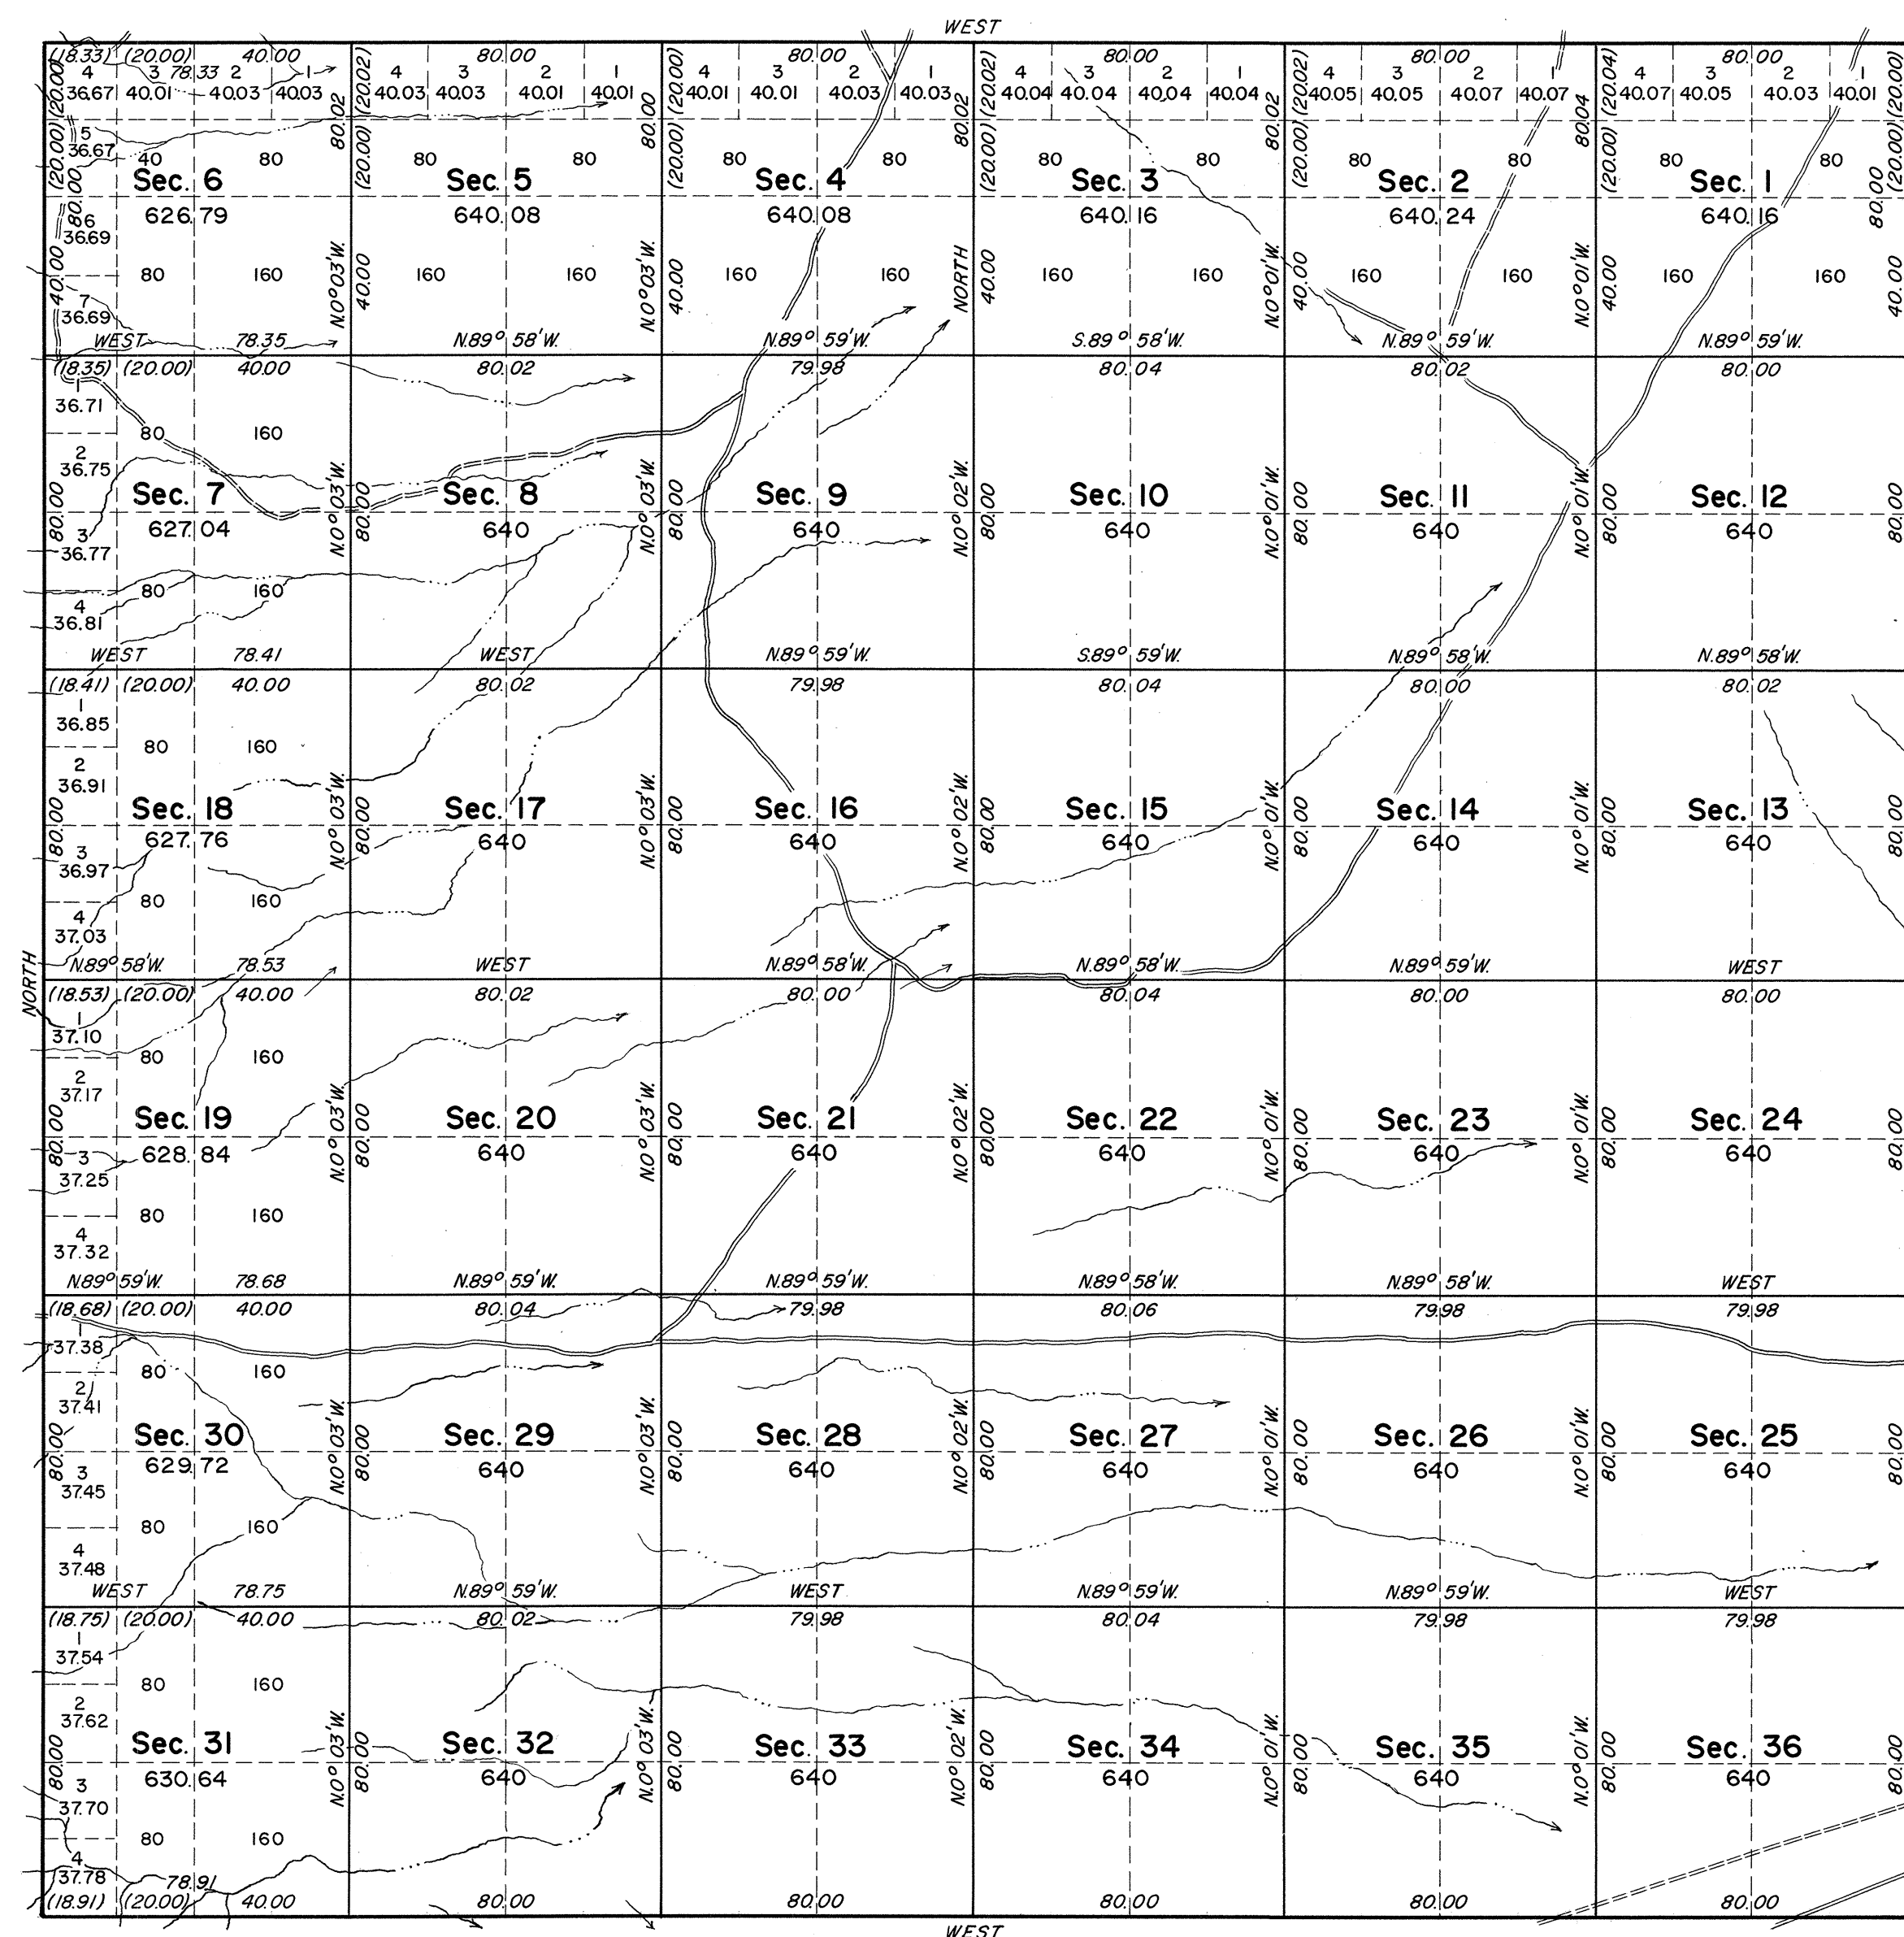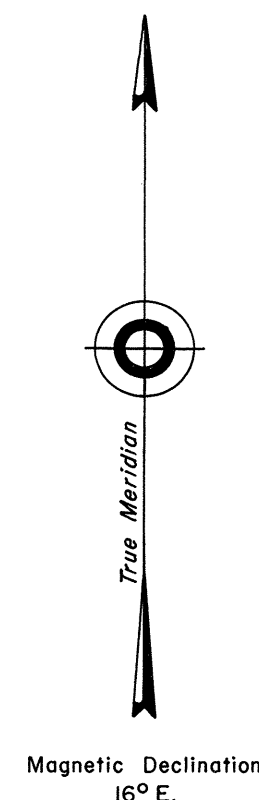

Scale in Chains
Area Surveyed 22,971.51 Acres

UNITED STATES DEPARTMENT OF THE INTERIOR
BUREAU OF LAND MANAGEMENT
Washington, D. C. April 6, 1967

This plat is strictly conformable to the approved field notes, and the survey, having been correctly executed in accordance with the requirements of law and the regulations of this Bureau, is hereby accepted.

For the Director

Lat. 37°22'32.74"N.
Long. 115°31'08.18"W.

E. Sibley
Chief, Division of Engineering

T. 6 S., R. 57 E.