

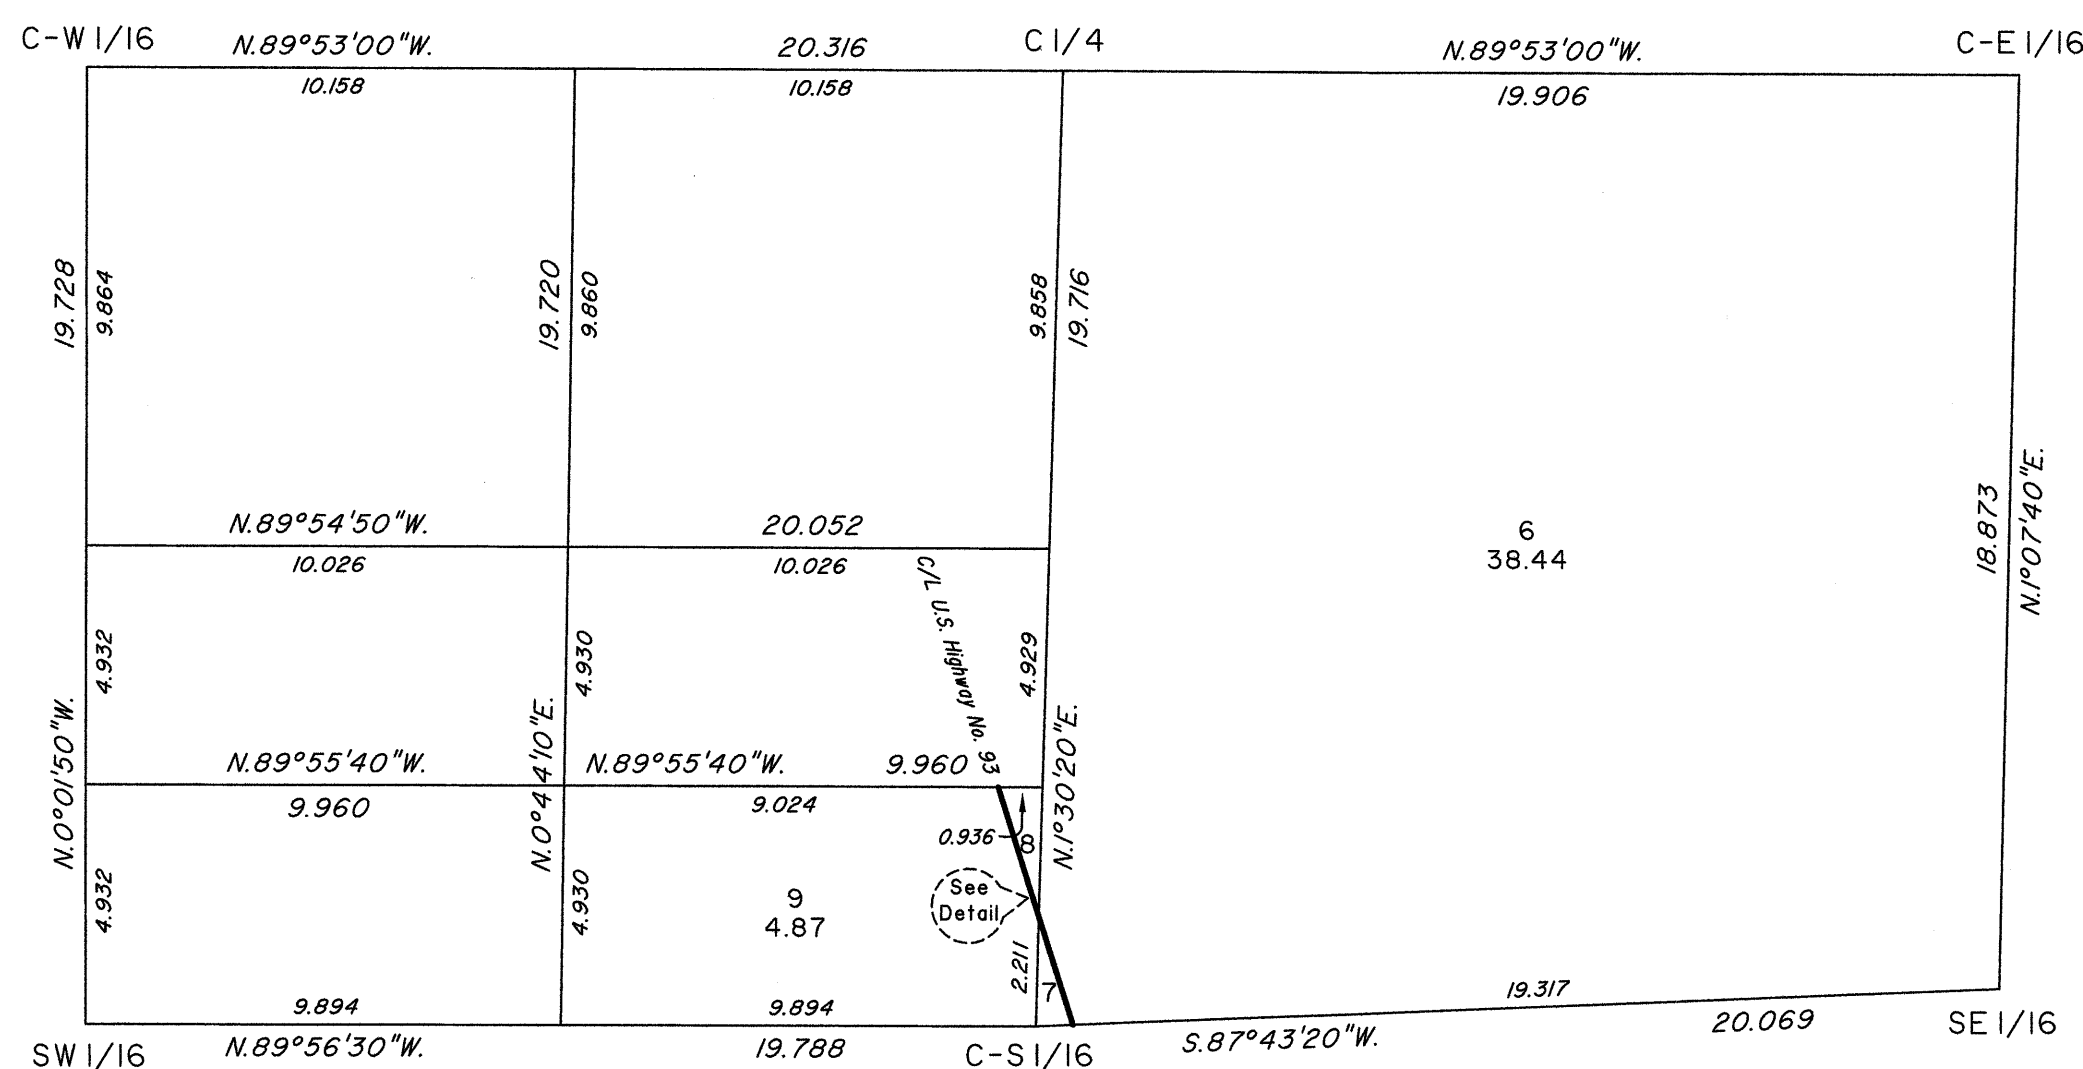


TOWNSHIP 6 SOUTH, RANGE 61 EAST, OF THE MOUNT DIABLO MERIDIAN, NEVADA
ENLARGED DIAGRAM OF THE NE 1/4 SW 1/4 AND NW 1/4 SE 1/4 OF SECTION 29

OFFICIALLY FILED
NEVADA STATE OFFICE
at 10:00 AM on
APR 08 2015

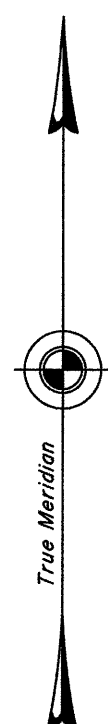

Detail
Not to Scale

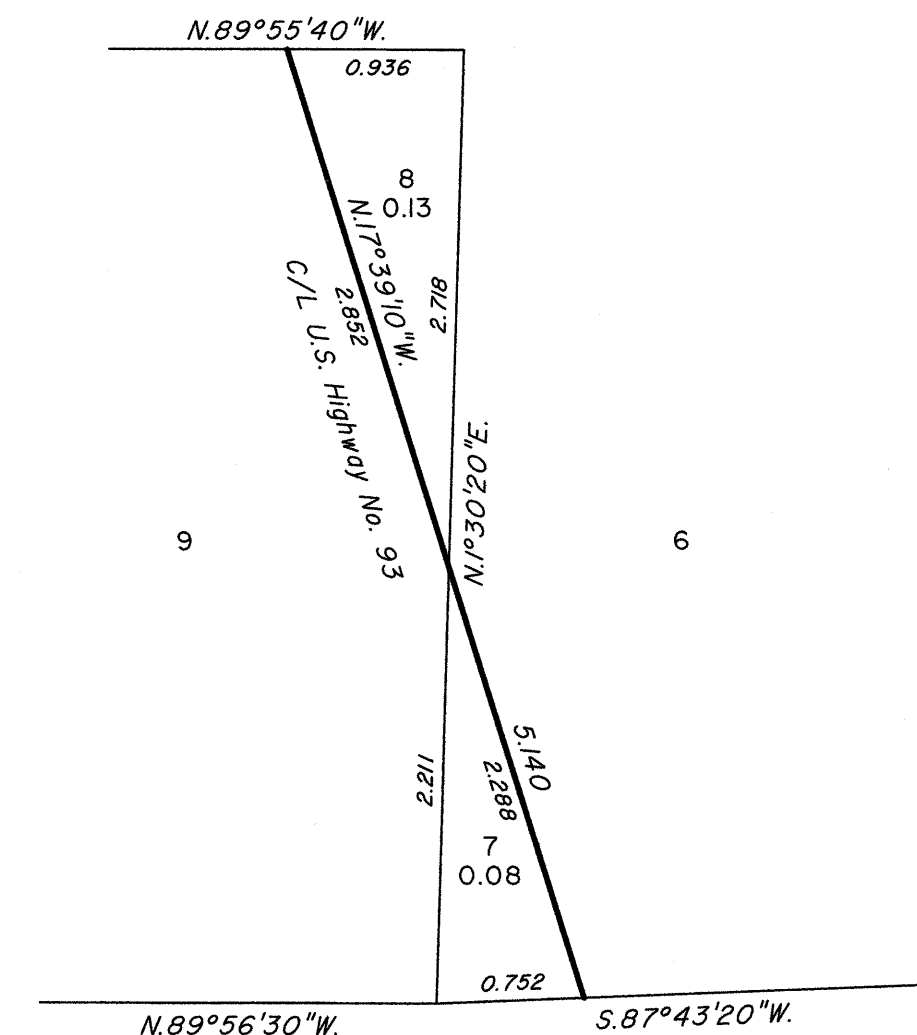

Reference should be made to Sheet No. 1 for survey information.

UNITED STATES DEPARTMENT OF THE INTERIOR
BUREAU OF LAND MANAGEMENT

Reno, Nevada April 8, 2015

This plat is strictly conformable to the approved field notes, and the survey, having been correctly executed in accordance with the requirements of law and the regulations of this Bureau, is hereby accepted.

For the Director

Chief Cadastral Surveyor for Nevada

