


TOWNSHIP N°6 SOUTH RANGE N°66 EAST
OF THE MOUNT DIABLO MERIDIAN NEVADA
SUPPLEMENTAL PLAT OF SEC. 2

SCALE 10 CHS. TO 1 INCH

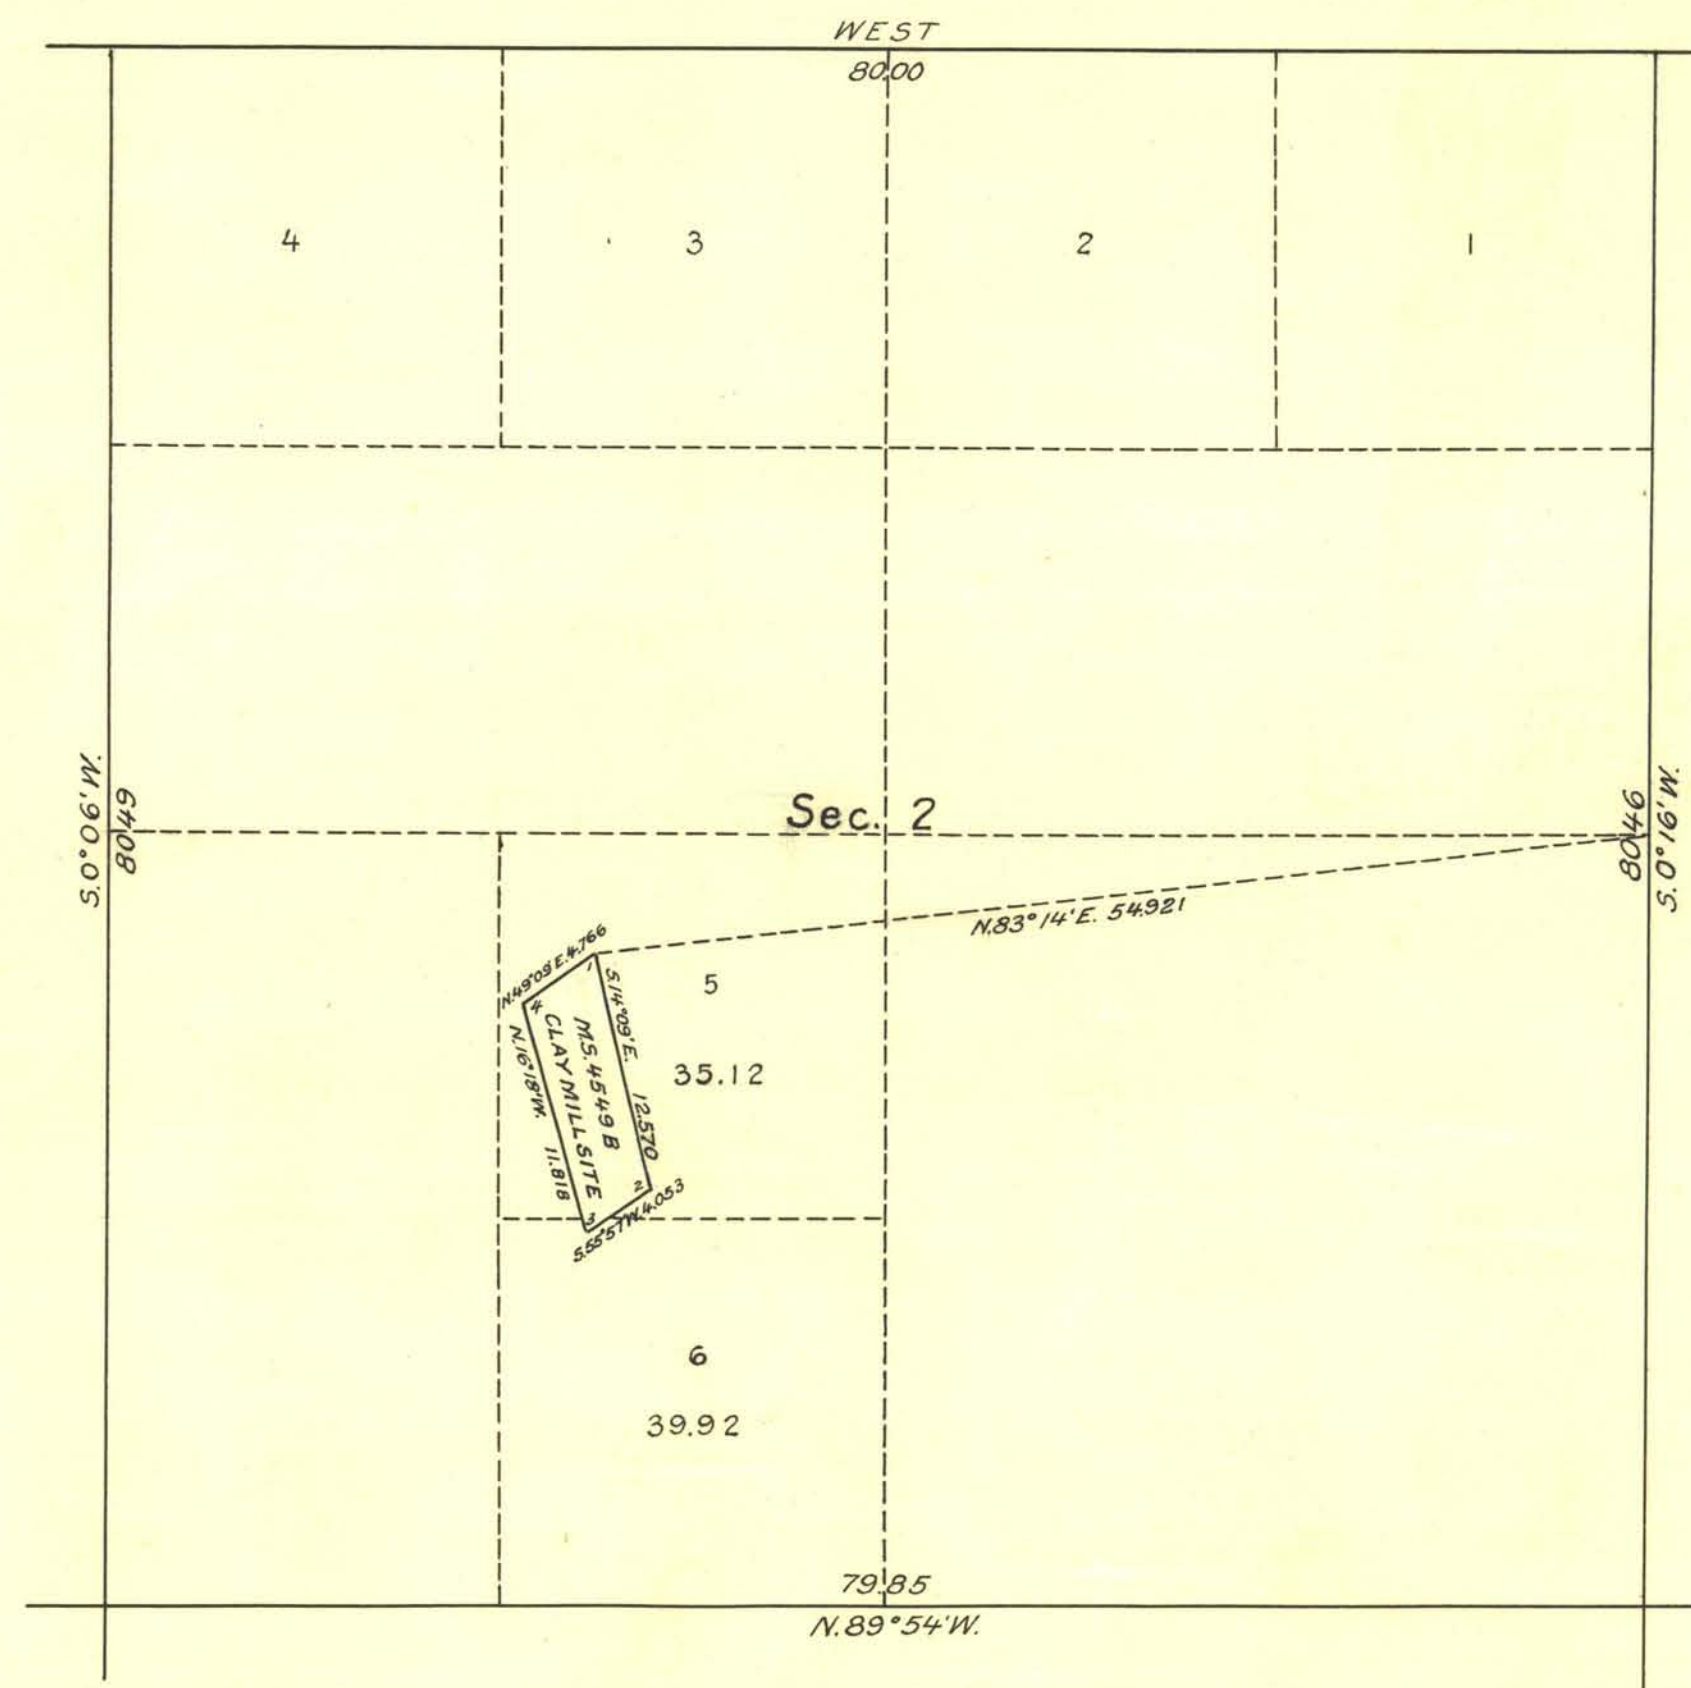

Public Survey Office.

Reno, Nevada, April 18, 1929.

The above supplemental plat of Sec. 2, Township No. 6 South, Range No. 66 East of the Mount Diablo Meridian Nevada, based upon the plat approved September 28, 1921, showing lottings of fractional areas created by segregation of the Clay Mill Site of Mineral Survey No. 4549 B, to accommodate homestead entry Carson City 014434 prepared in accordance with instructions contained in the Commissioner's letter 'N' dated March 30, 1929, is hereby approved.

Ralph W. Nelson
Office Cadastral Engineer.

DEPARTMENT OF THE INTERIOR
GENERAL LAND OFFICE

Washington, D.C., May 4, 1929

The amended lottings represented by this supplemental plat having been correctly made in accordance with the regulations of this office, the plat is hereby accepted.

D. L. Canfield
Acting Assistant Commissioner.