


TOWNSHIP 6 SOUTH, RANGE 70 EAST, OF THE MOUNT DIABLO MERIDIAN, NEVADA

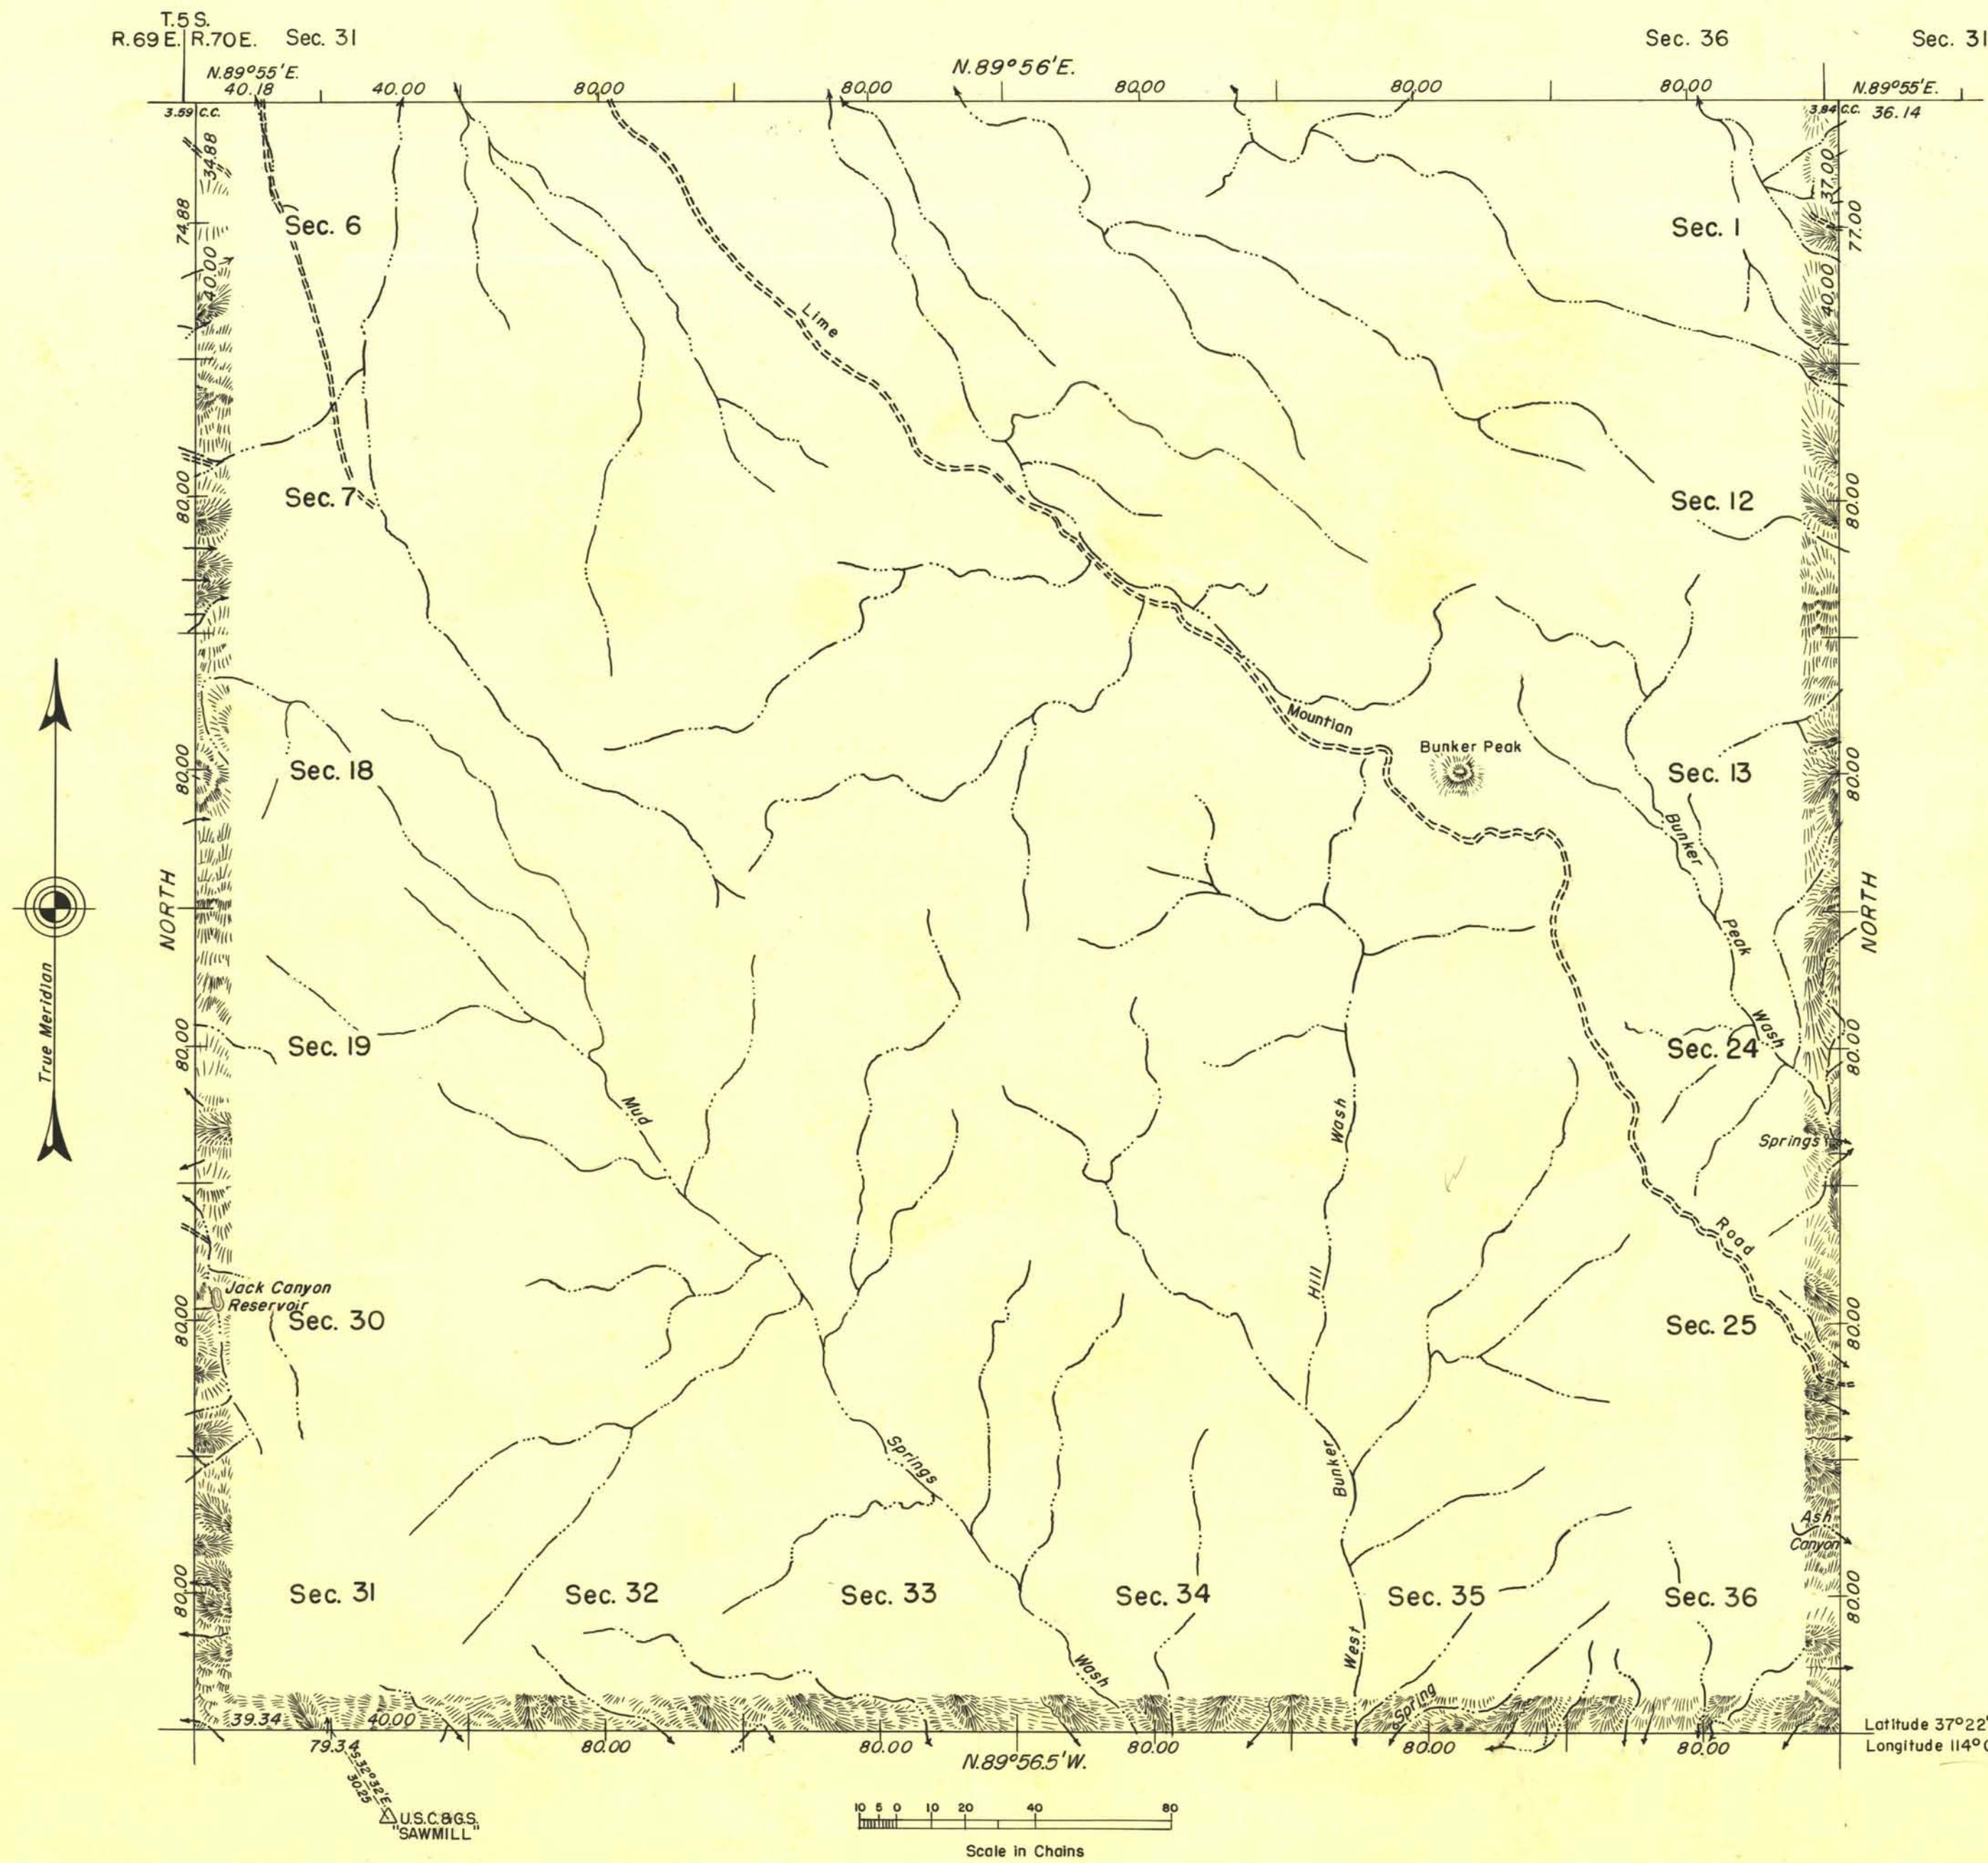

The north boundary was surveyed by H. B. Maxson in 1901, the west boundary by Roger F. Wilson in 1953, and the south boundary by Dupree R. Averill and Roger F. Wilson in 1953.

Survey of the east boundary of T. 6 S., R. 70 E. executed by Dupree R. Averill and Roger F. Wilson, May 6 to 25, 1953, under special instructions for Group 295, Nevada, dated March 5, 1953.

Drainage in unsurveyed area taken from planimetric maps prepared from aerial photographs.

UNITED STATES DEPARTMENT OF THE INTERIOR
BUREAU OF LAND MANAGEMENT
Washington, D. C. February 15, 1956

This plat is strictly conformable to the approved field notes, and the survey, having been correctly executed in accordance with the requirements of law and the regulations of this Bureau, is hereby accepted.

For the Director
Carl G. Harrington
Cadastral Engineering Staff Officer

Latitude 37°22'30"N.
Longitude 114°06'19"W.