


Township N<sup>o</sup> 7 North Range N<sup>o</sup> 4<sup>2</sup> East Mount Diablo Meridian

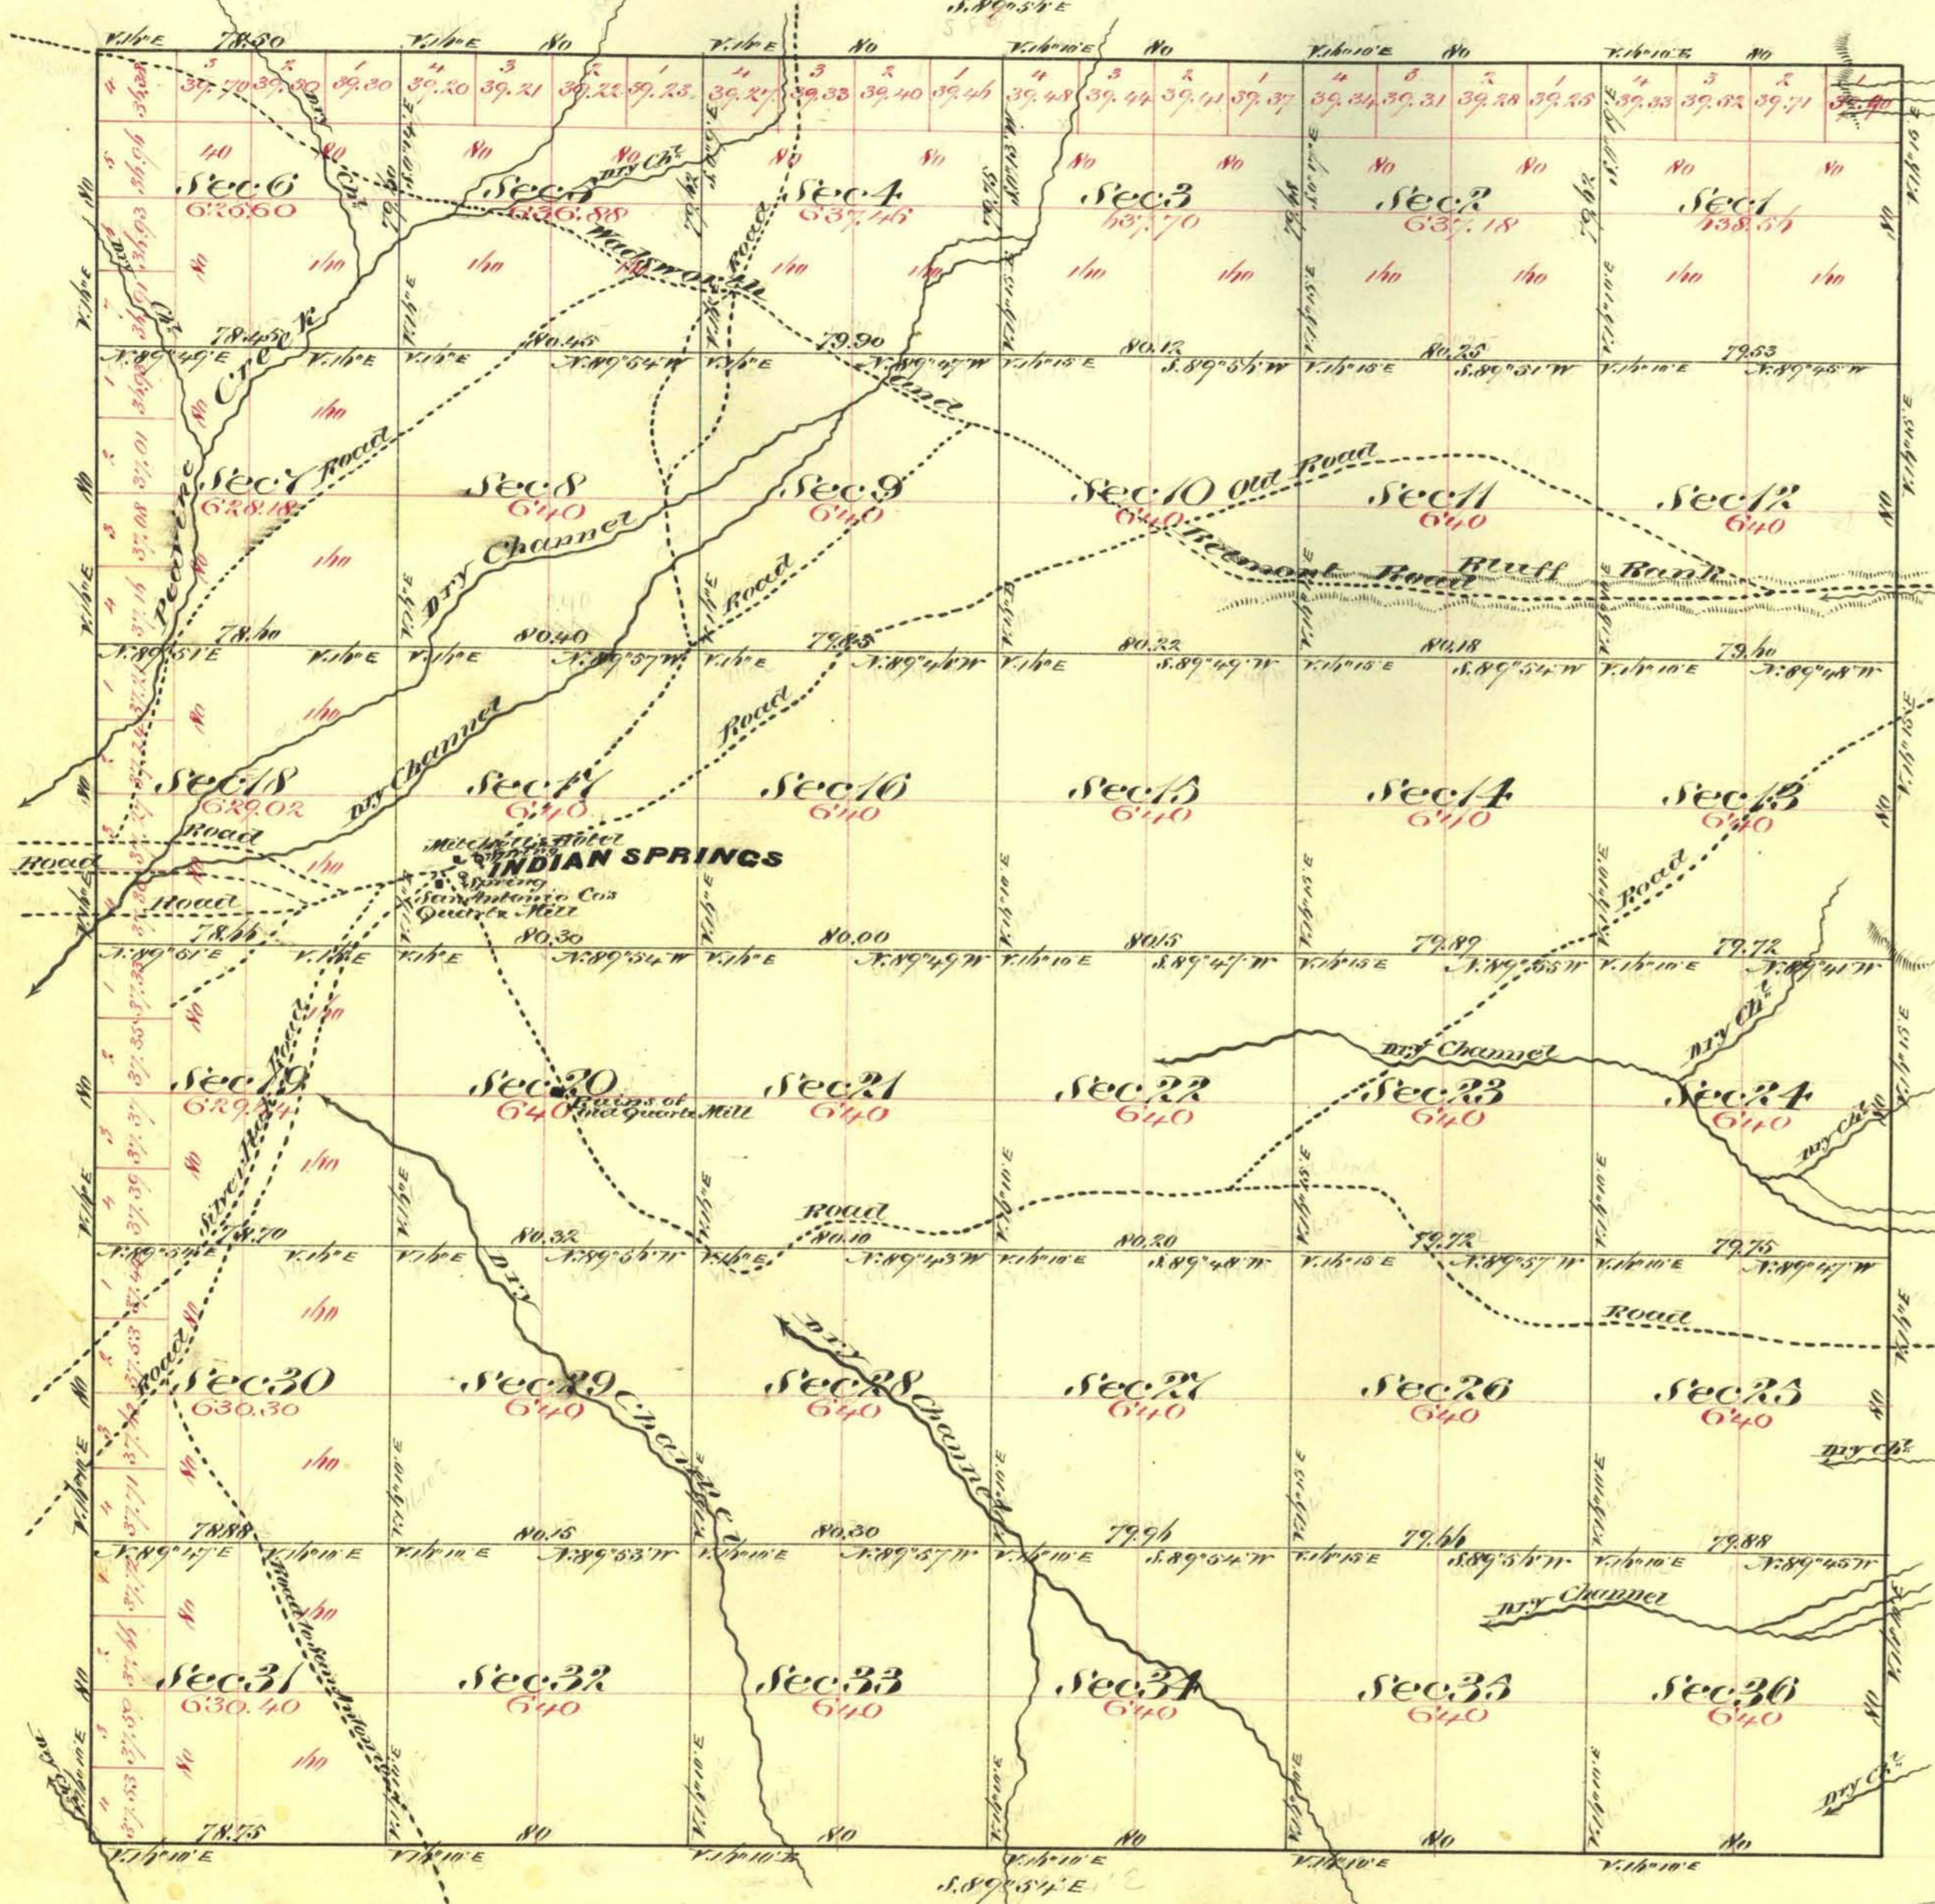

Retrad Cont 104

Aggregate Area of Public Land 22,960.72 Acres

Commenced July 23<sup>rd</sup> 1873  
Completed July 29<sup>th</sup>

Surveys Designated	By whom Surveyed	Date of Contract	Am <sup>t</sup> of Survey	When Surveyed	3 <sup>rd</sup> Cor.
East Boundary of Tp	L. C. Tracy	July 2 <sup>nd</sup> 1867	6 00 00	1867	3
Rest of Township lines	A. F. Hatch, D. H. Barker & E. L. Bridges	June 14 <sup>th</sup> 1873	17 77 25	1873	57
Subdivision lines	" " " " " "	" " " " " "	59 72 15	July 1873	"

The above Map of Township N<sup>o</sup> 7 North Range N<sup>o</sup> 4<sup>2</sup> East Mount Diablo Meridian is strictly conformable to the field notes of the surveys thereof on file in this Office which have been examined and approved  
U. S. Surveyor General's Office  
Virginia City Nevada  
September 8<sup>th</sup> 1873

E. S. Davis  
U. S. Surveyor General Nevada

VP