


Township N^o 7 North

Range N^o 63 East

Mount Diablo Meridian

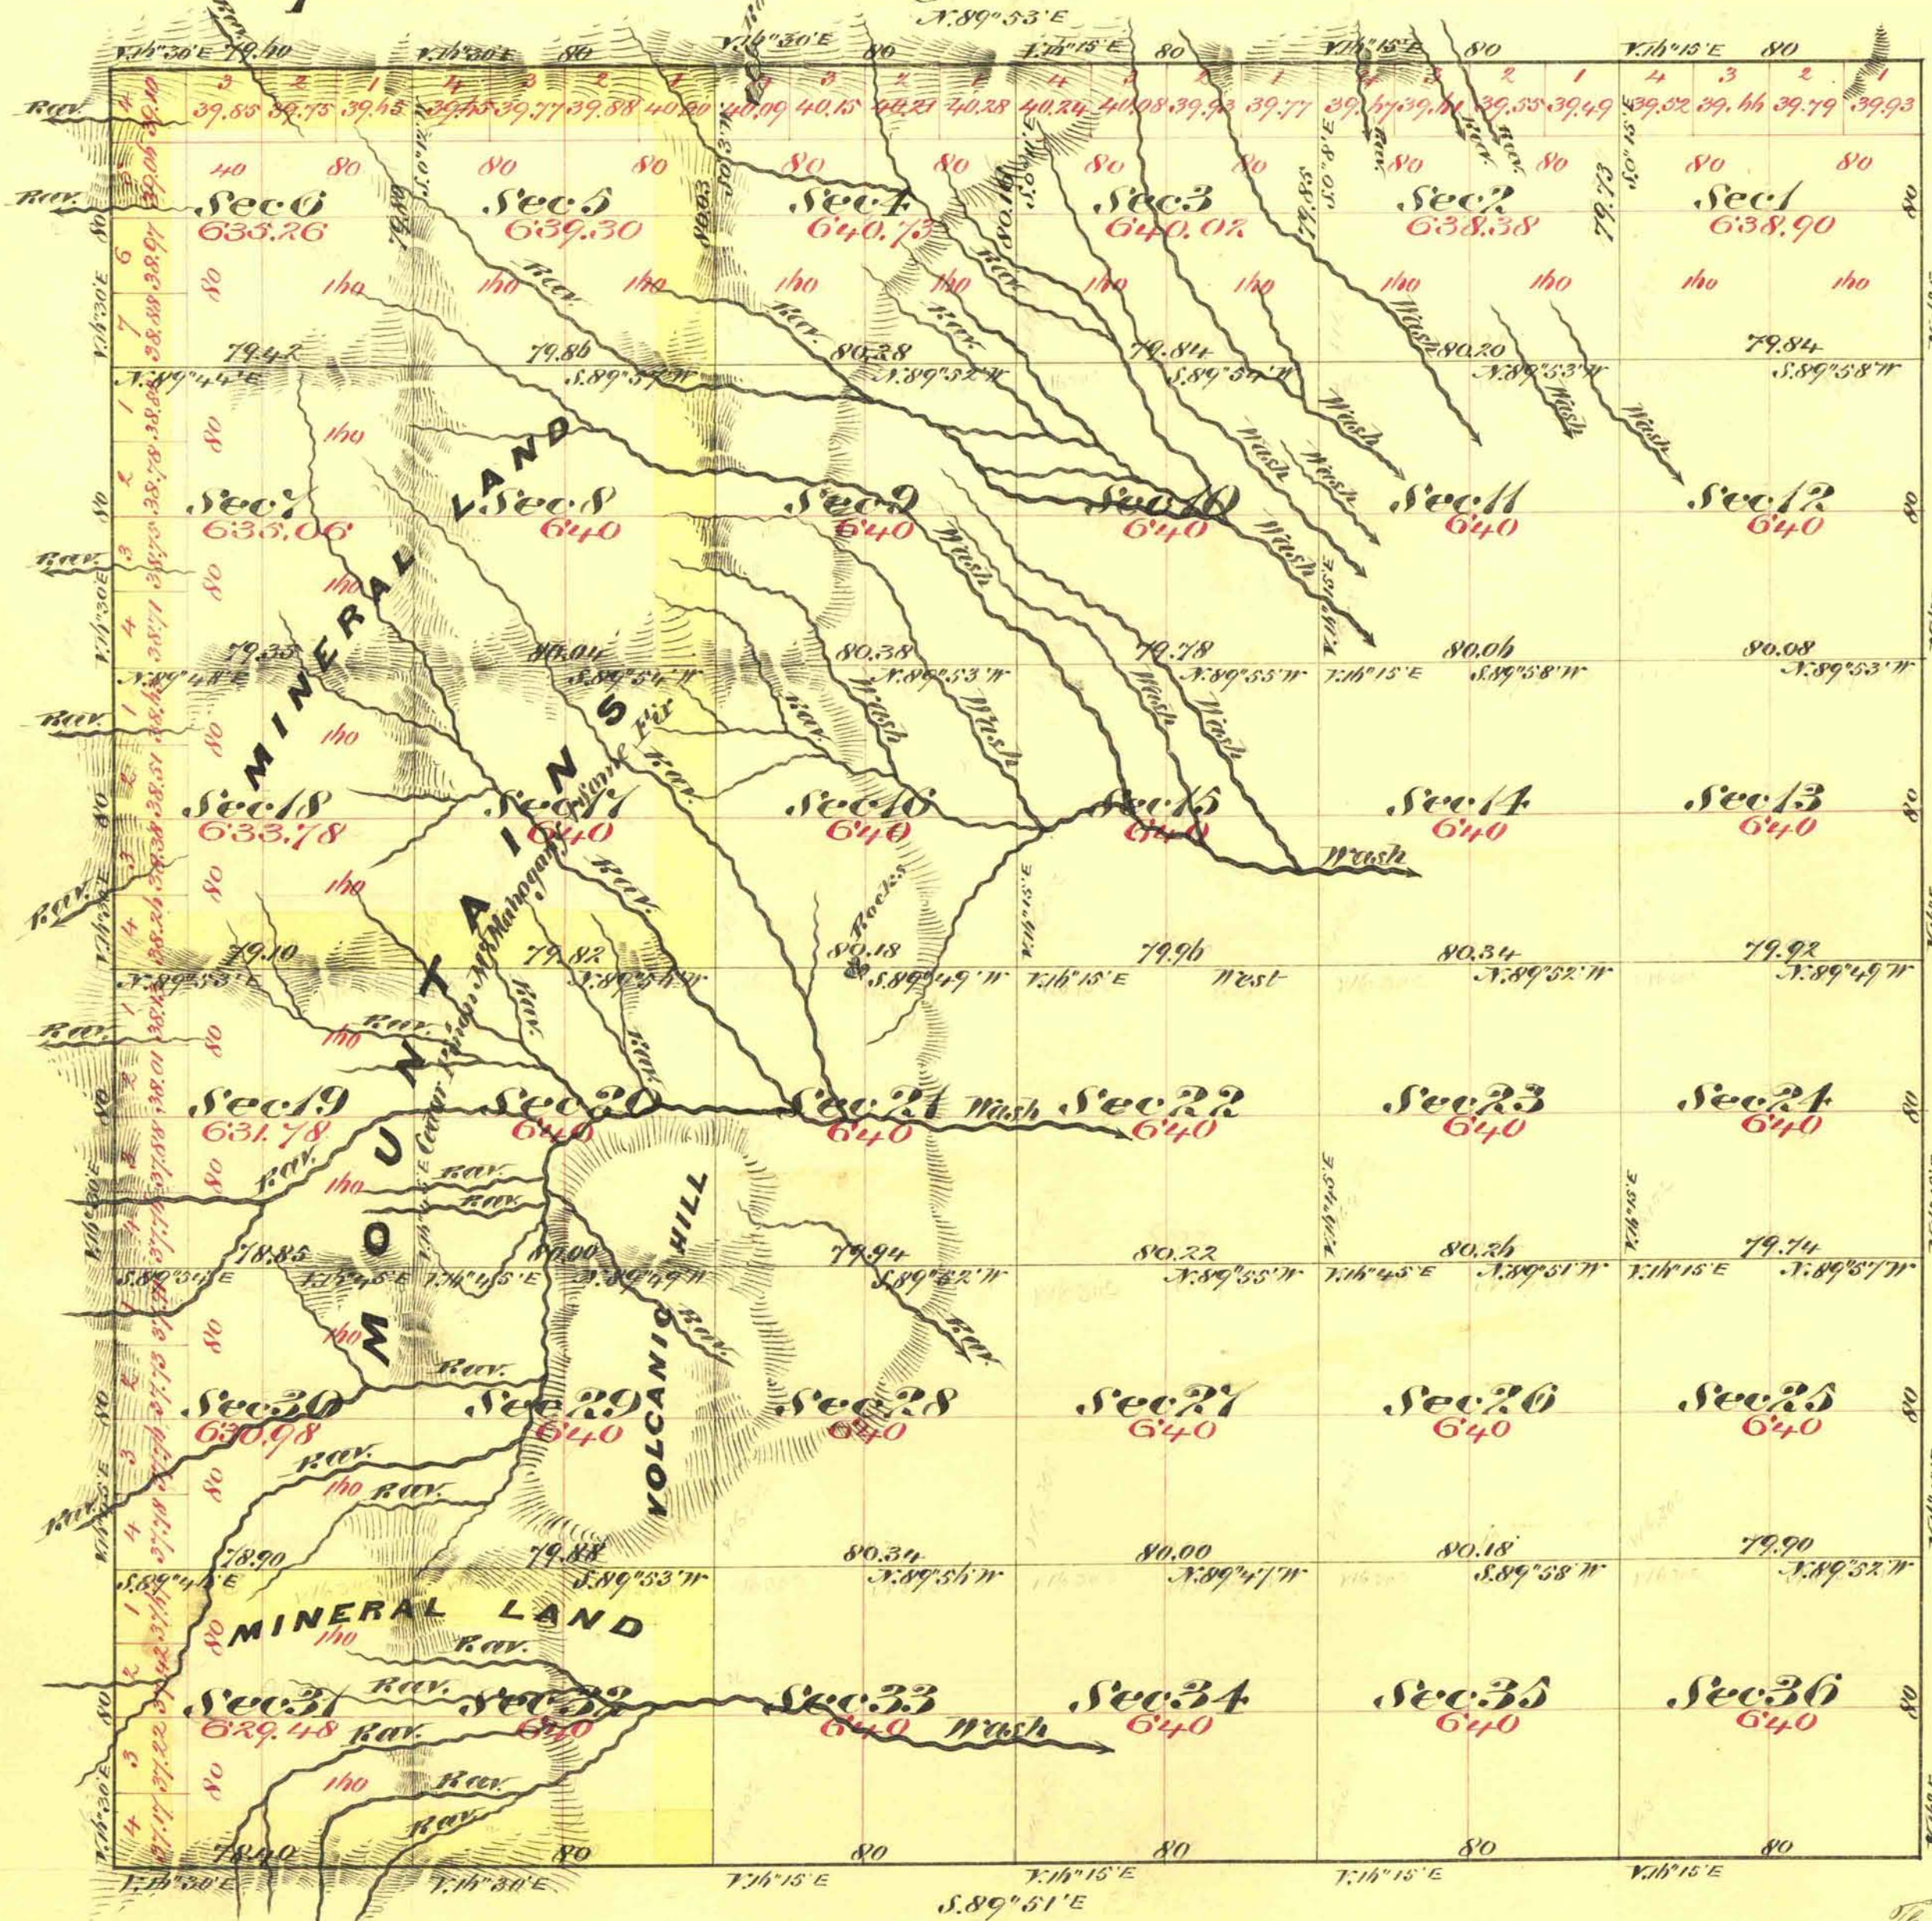

Aggregate Area of Public Land 17,900.79 Acres
 " " " Mineral " 5,092.88 "
 Aggregate 22,993.67 "

Commenced November 22nd 1875
 Completed " 27th "

Subdivision lines not otherwise noted are with a Var of 1/32nd E

Surveys Designated	By Whom Surveyed	Date of Contract	Acres of Sur ^{ve}	When Surveyed	No ^o Cont.
West Boundaries of P ^u	E. B. Monroe & A. L. Bateman	June 15 th 1871	6 00 00	1871	44
Rest of Township lines	" " "	July 24 th 1874	14 78 00	1874	63
Subdivision lines	E. B. Monroe	August 13 th 1875	39 76 23	Nov 1875	70

The above Map of Township N^o 7 North Range N^o 63 East Mount Diablo Meridian is strictly conformable to the field notes of the surveys thereof on file in this Office, which have been examined and approved
 W. L. Surveyor General's Office
 Virginia City Nevada
 February 24th 1876

T 7 N, R 63 E V D

E. S. Davis
 U. S. Surveyor General Nevada