

TOWNSHIP 7 SOUTH, RANGE 41 1/2 EAST, OF THE MOUNT DIABLO MERIDIAN, NEVADA

ENLARGED DIAGRAMS OF SECTIONS 3, 4, 9 AND 10

DETAIL A

DETAIL B
Not to Scale



Sec. 36

R. 41 E. T. 6 S.
T. 7 S.


Sec. 1

See
Detail
A

Sec. 12

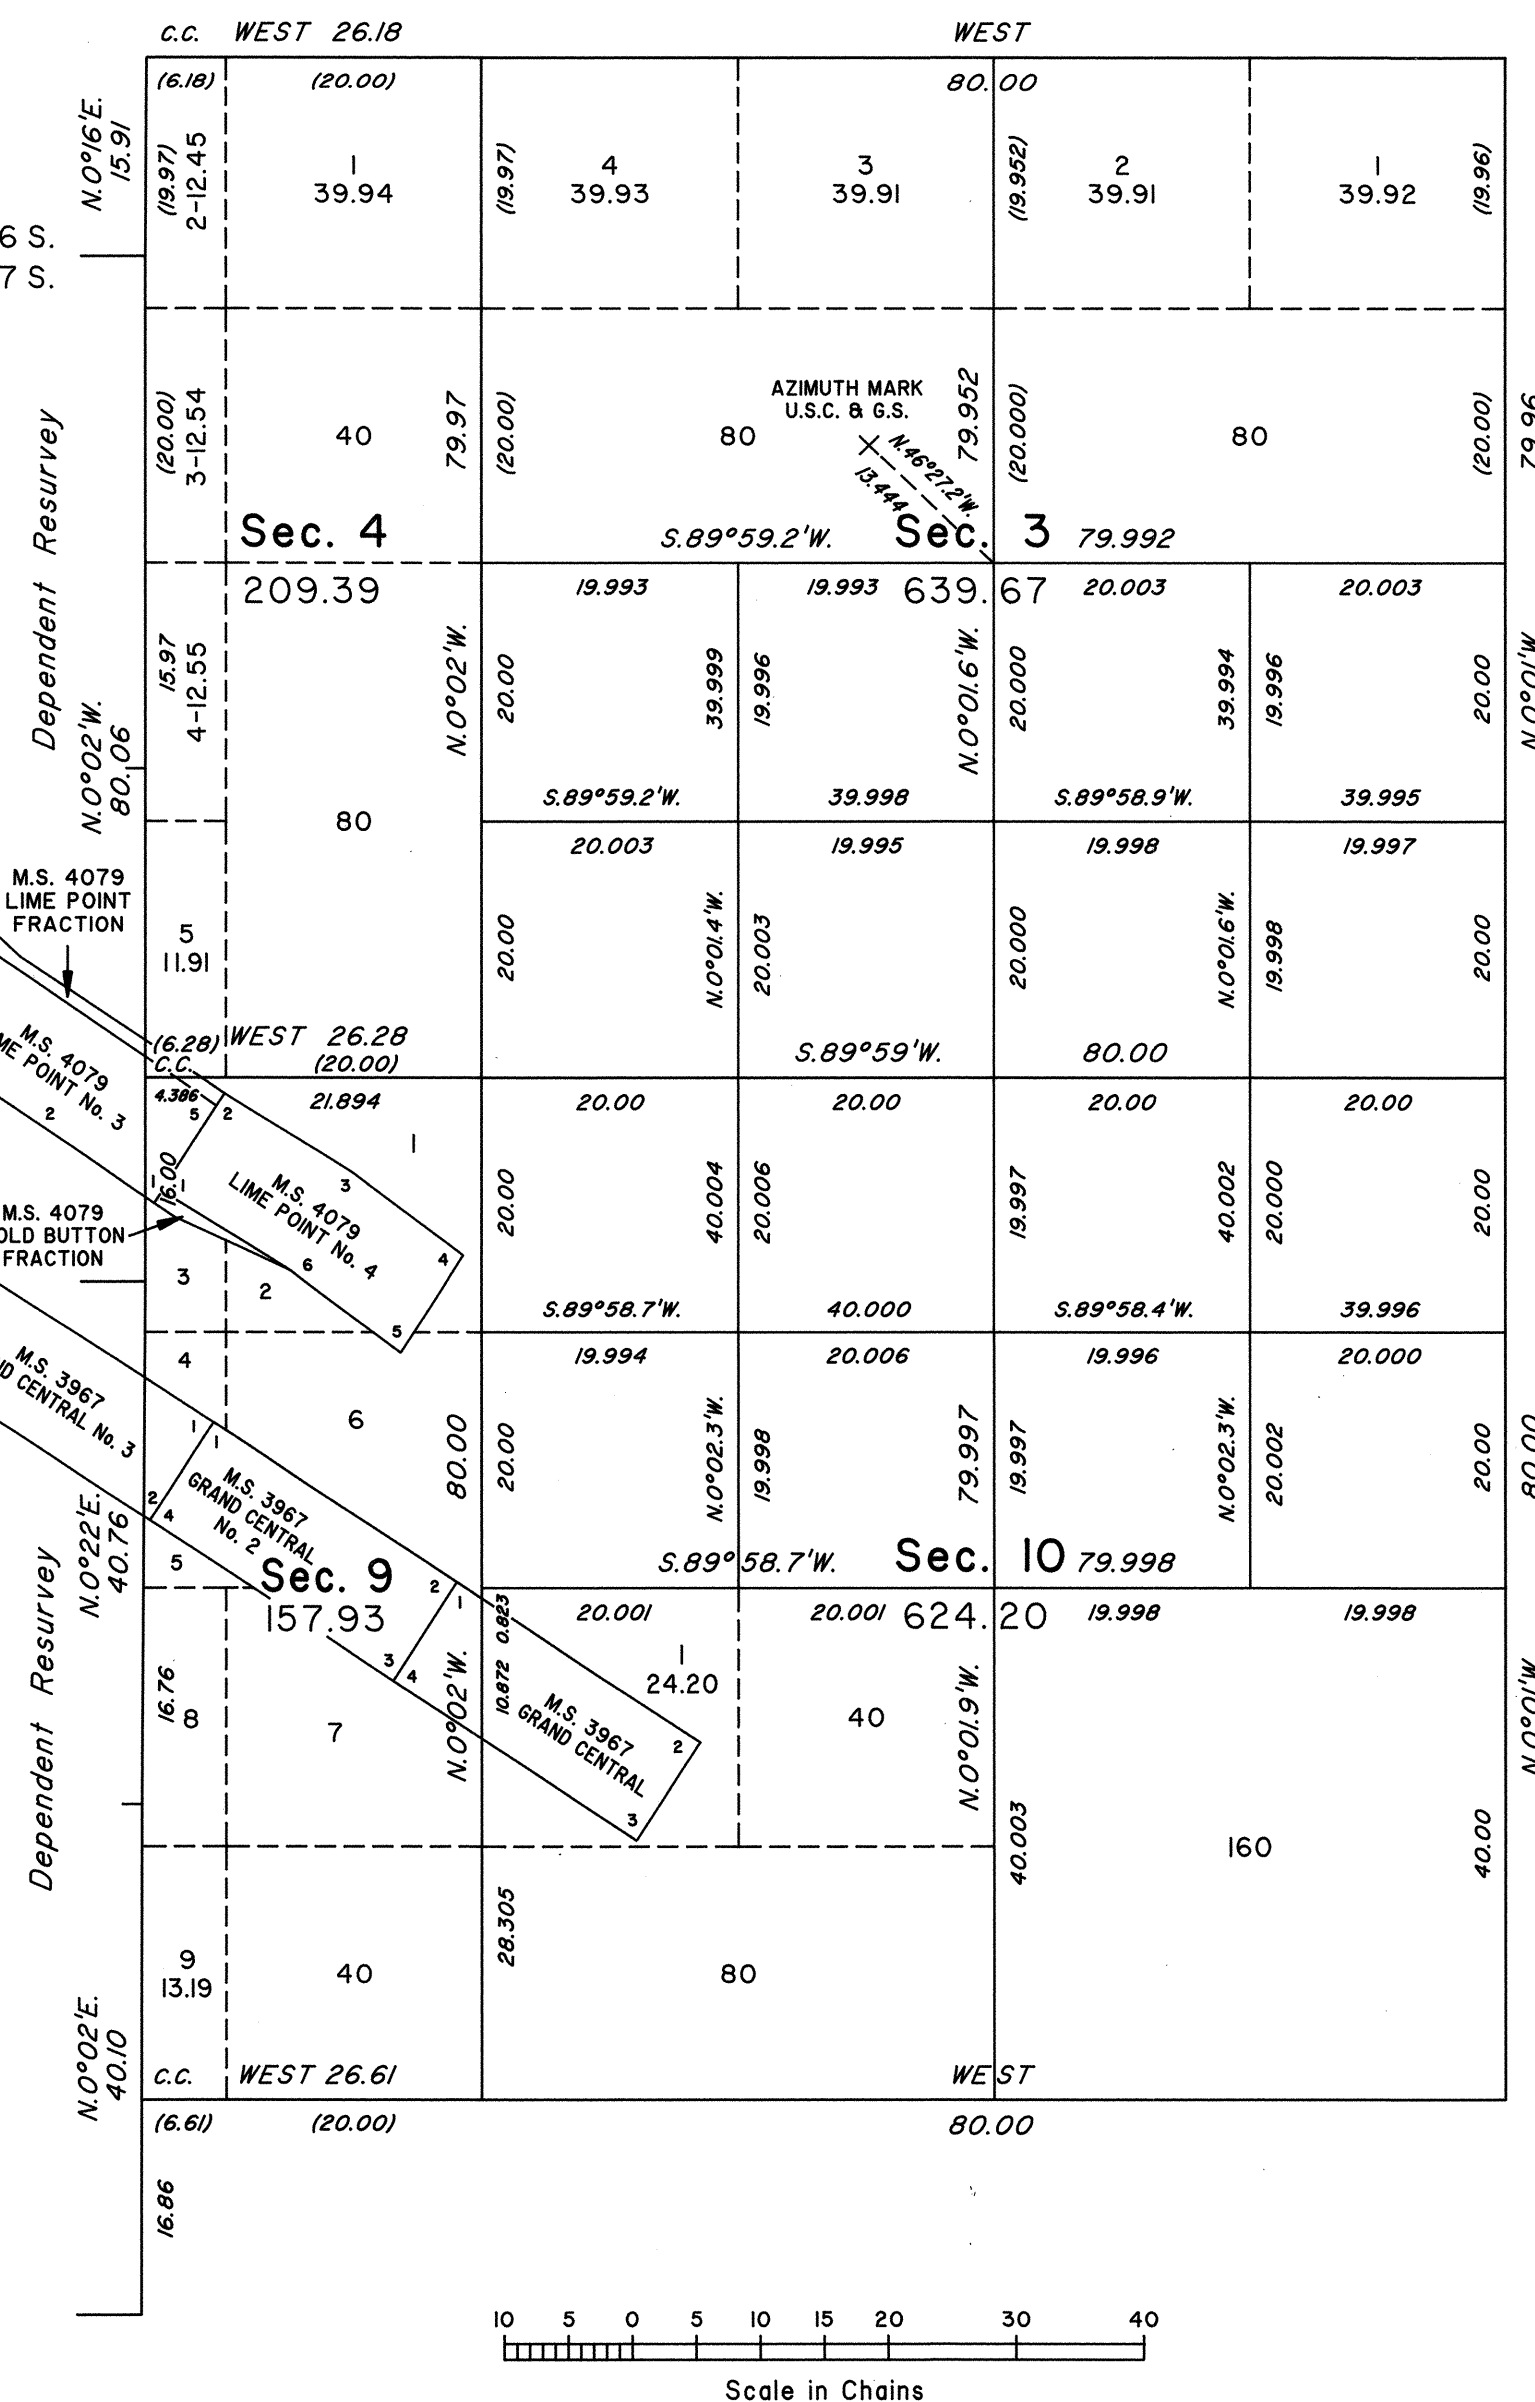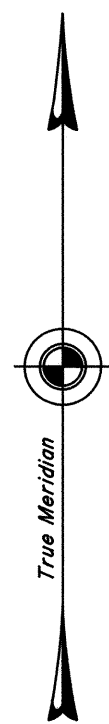

Sec. 1

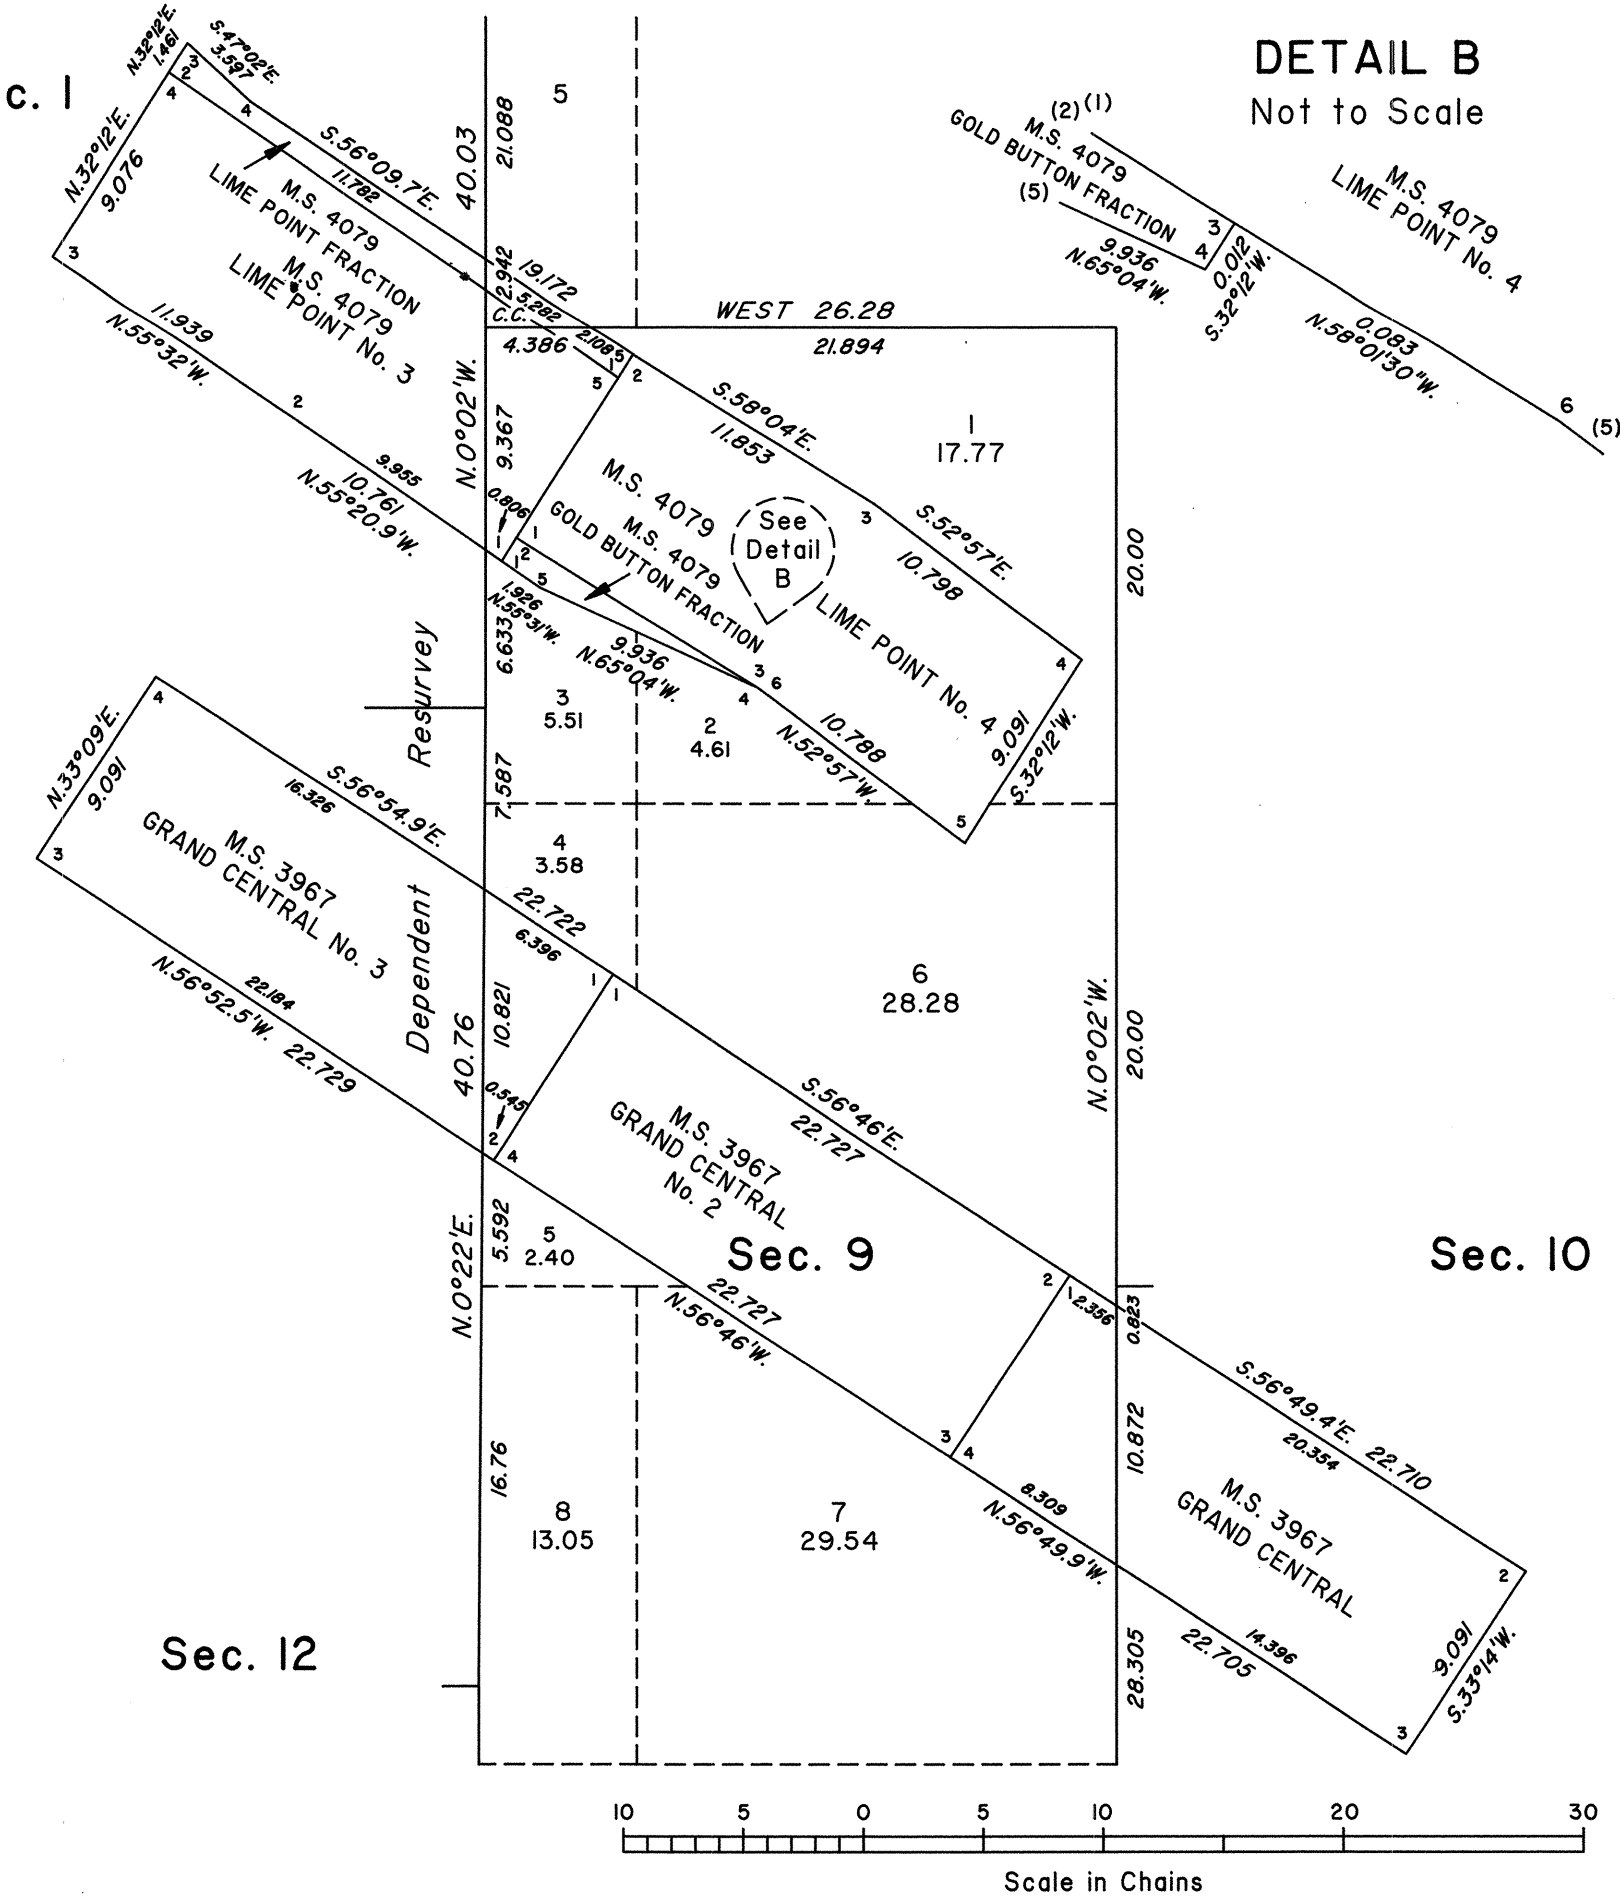

Reference should be made to Sheet No. 1 for survey information.

Unless otherwise indicated in the field notes, all courses and distances shown on the plat along the perimeter of the mineral segregation areas, were taken from the appropriate Mineral Survey record.

UNITED STATES DEPARTMENT OF THE INTERIOR
BUREAU OF LAND MANAGEMENT

Reno, Nevada March 8, 1995

This plat is strictly conformable to the approved field notes, and the survey, having been correctly executed in accordance with the requirements of law and the regulations of this Bureau, is hereby accepted.

For the Director

John S. Parrish
Chief Cadastral Surveyor, Nevada

T. 7 S., R. 41 1/2 E., M.D.M.