


TOWNSHIP 7 SOUTH, RANGE 44 EAST, MOUNT DIABLO MERIDIAN, NEVADA

DEPENDENT RESURVEY AND SURVEY

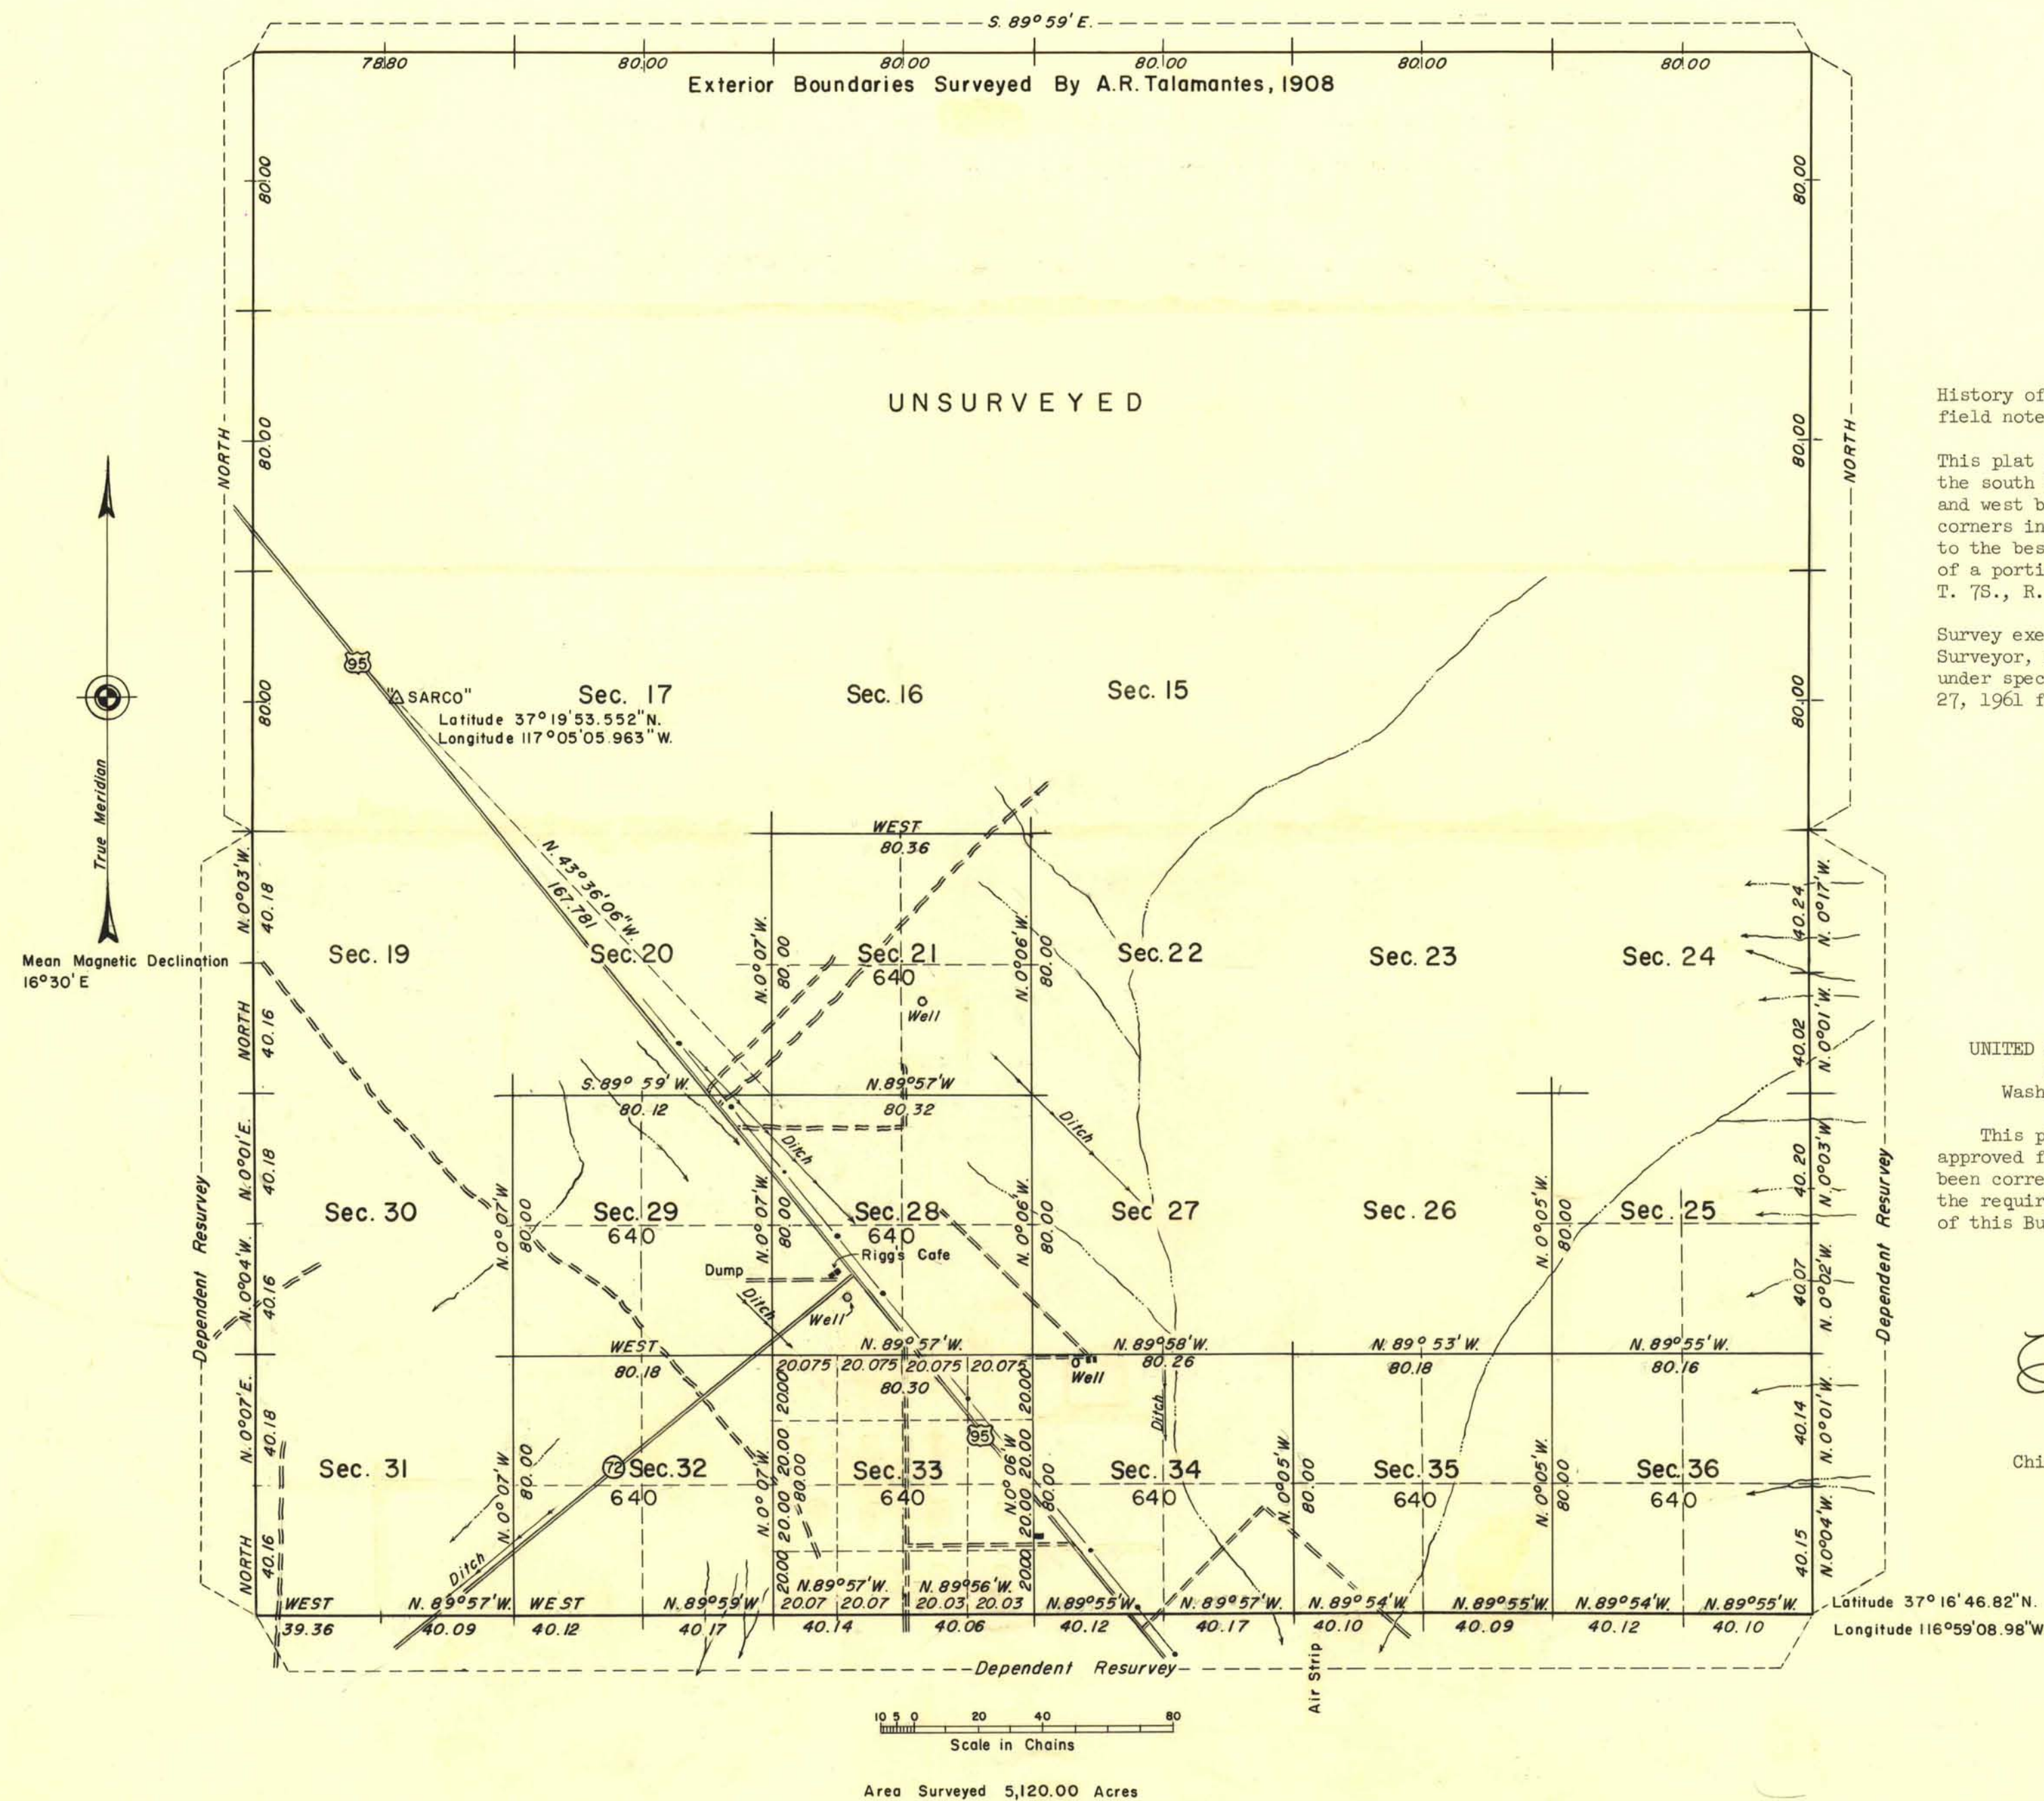

History of earlier plats is contained in the field notes.

This plat represents a dependent resurvey of the south boundary and portions of the east and west boundaries designed to restore the corners in their original locations according to the best available evidence and the survey of a portion of the subdivisional lines of T. 7S., R. 44E., Mount Diablo Meridian, Nevada.

Survey executed by Horace G. Parker, Cadastral Surveyor, November 8 to November 29, 1961 under special instructions, dated October 27, 1961 for Group 396, Nevada.

UNITED STATES DEPARTMENT OF THE INTERIOR
BUREAU OF LAND MANAGEMENT
Washington, D.C. July 5, 1962

This plat is strictly conformable to the approved field notes, and the survey, having been correctly executed in accordance with the requirements of law and the regulations of this Bureau, is hereby accepted.

For the Director

Chief, Division of Engineering