


TOWNSHIP 7 SOUTH, RANGE 70 EAST, OF THE MOUNT DIABLO MERIDIAN, NEVADA.

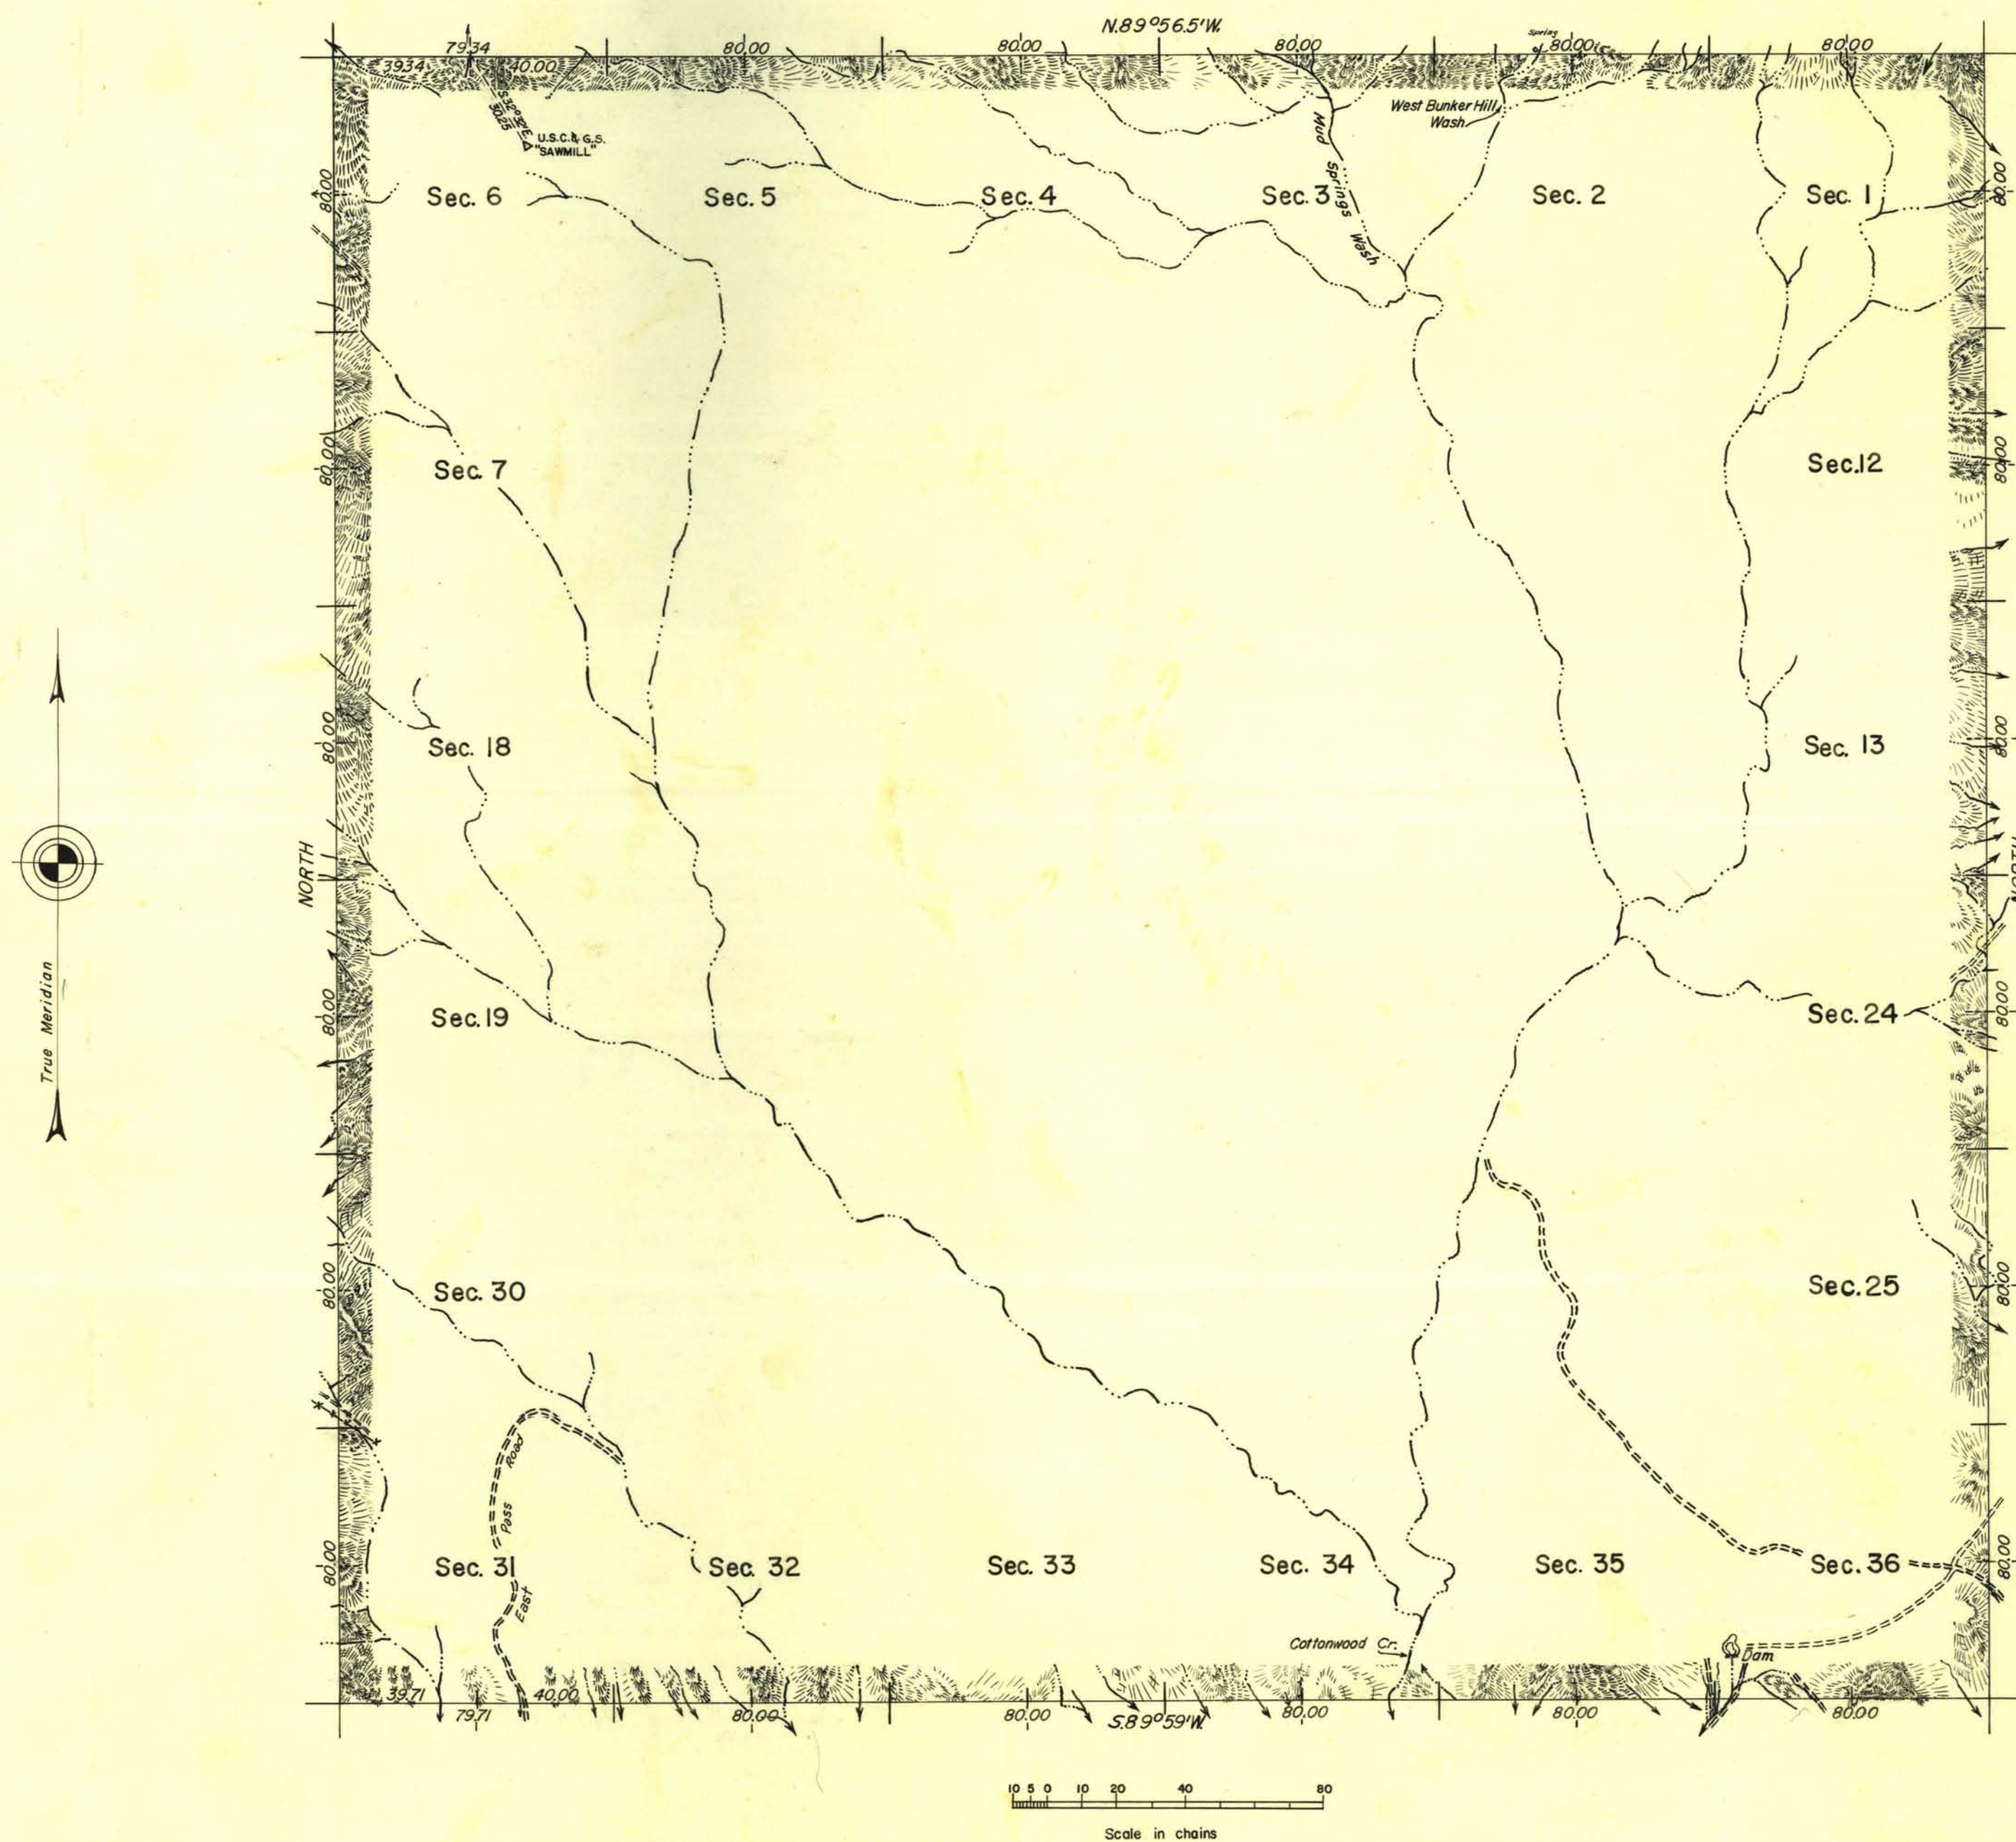

The south boundary was surveyed by Dupree R. Averill and Roger F. Wilson in 1953 under this same group.

Survey of the east, north, and west boundaries executed by Dupree R. Averill and Roger F. Wilson, April 28 to May 18, 1953, under special instructions for Group 295, Nevada, dated March 5, 1953.

Drainage in unsurveyed areas taken from planimetric maps prepared from aerial photographs.

UNITED STATES DEPARTMENT OF THE INTERIOR
BUREAU OF LAND MANAGEMENT
Washington, D. C. February 15, 1956

This plat is strictly conformable to the approved field notes, and the survey, having been correctly executed in accordance with the requirements of law and the regulations of this Bureau, is hereby accepted.

For the Director

Earl S. Harrington

Cadastral Engineering Staff Officer

Latitude 37°17'16"N
Longitude 114°06'19"W