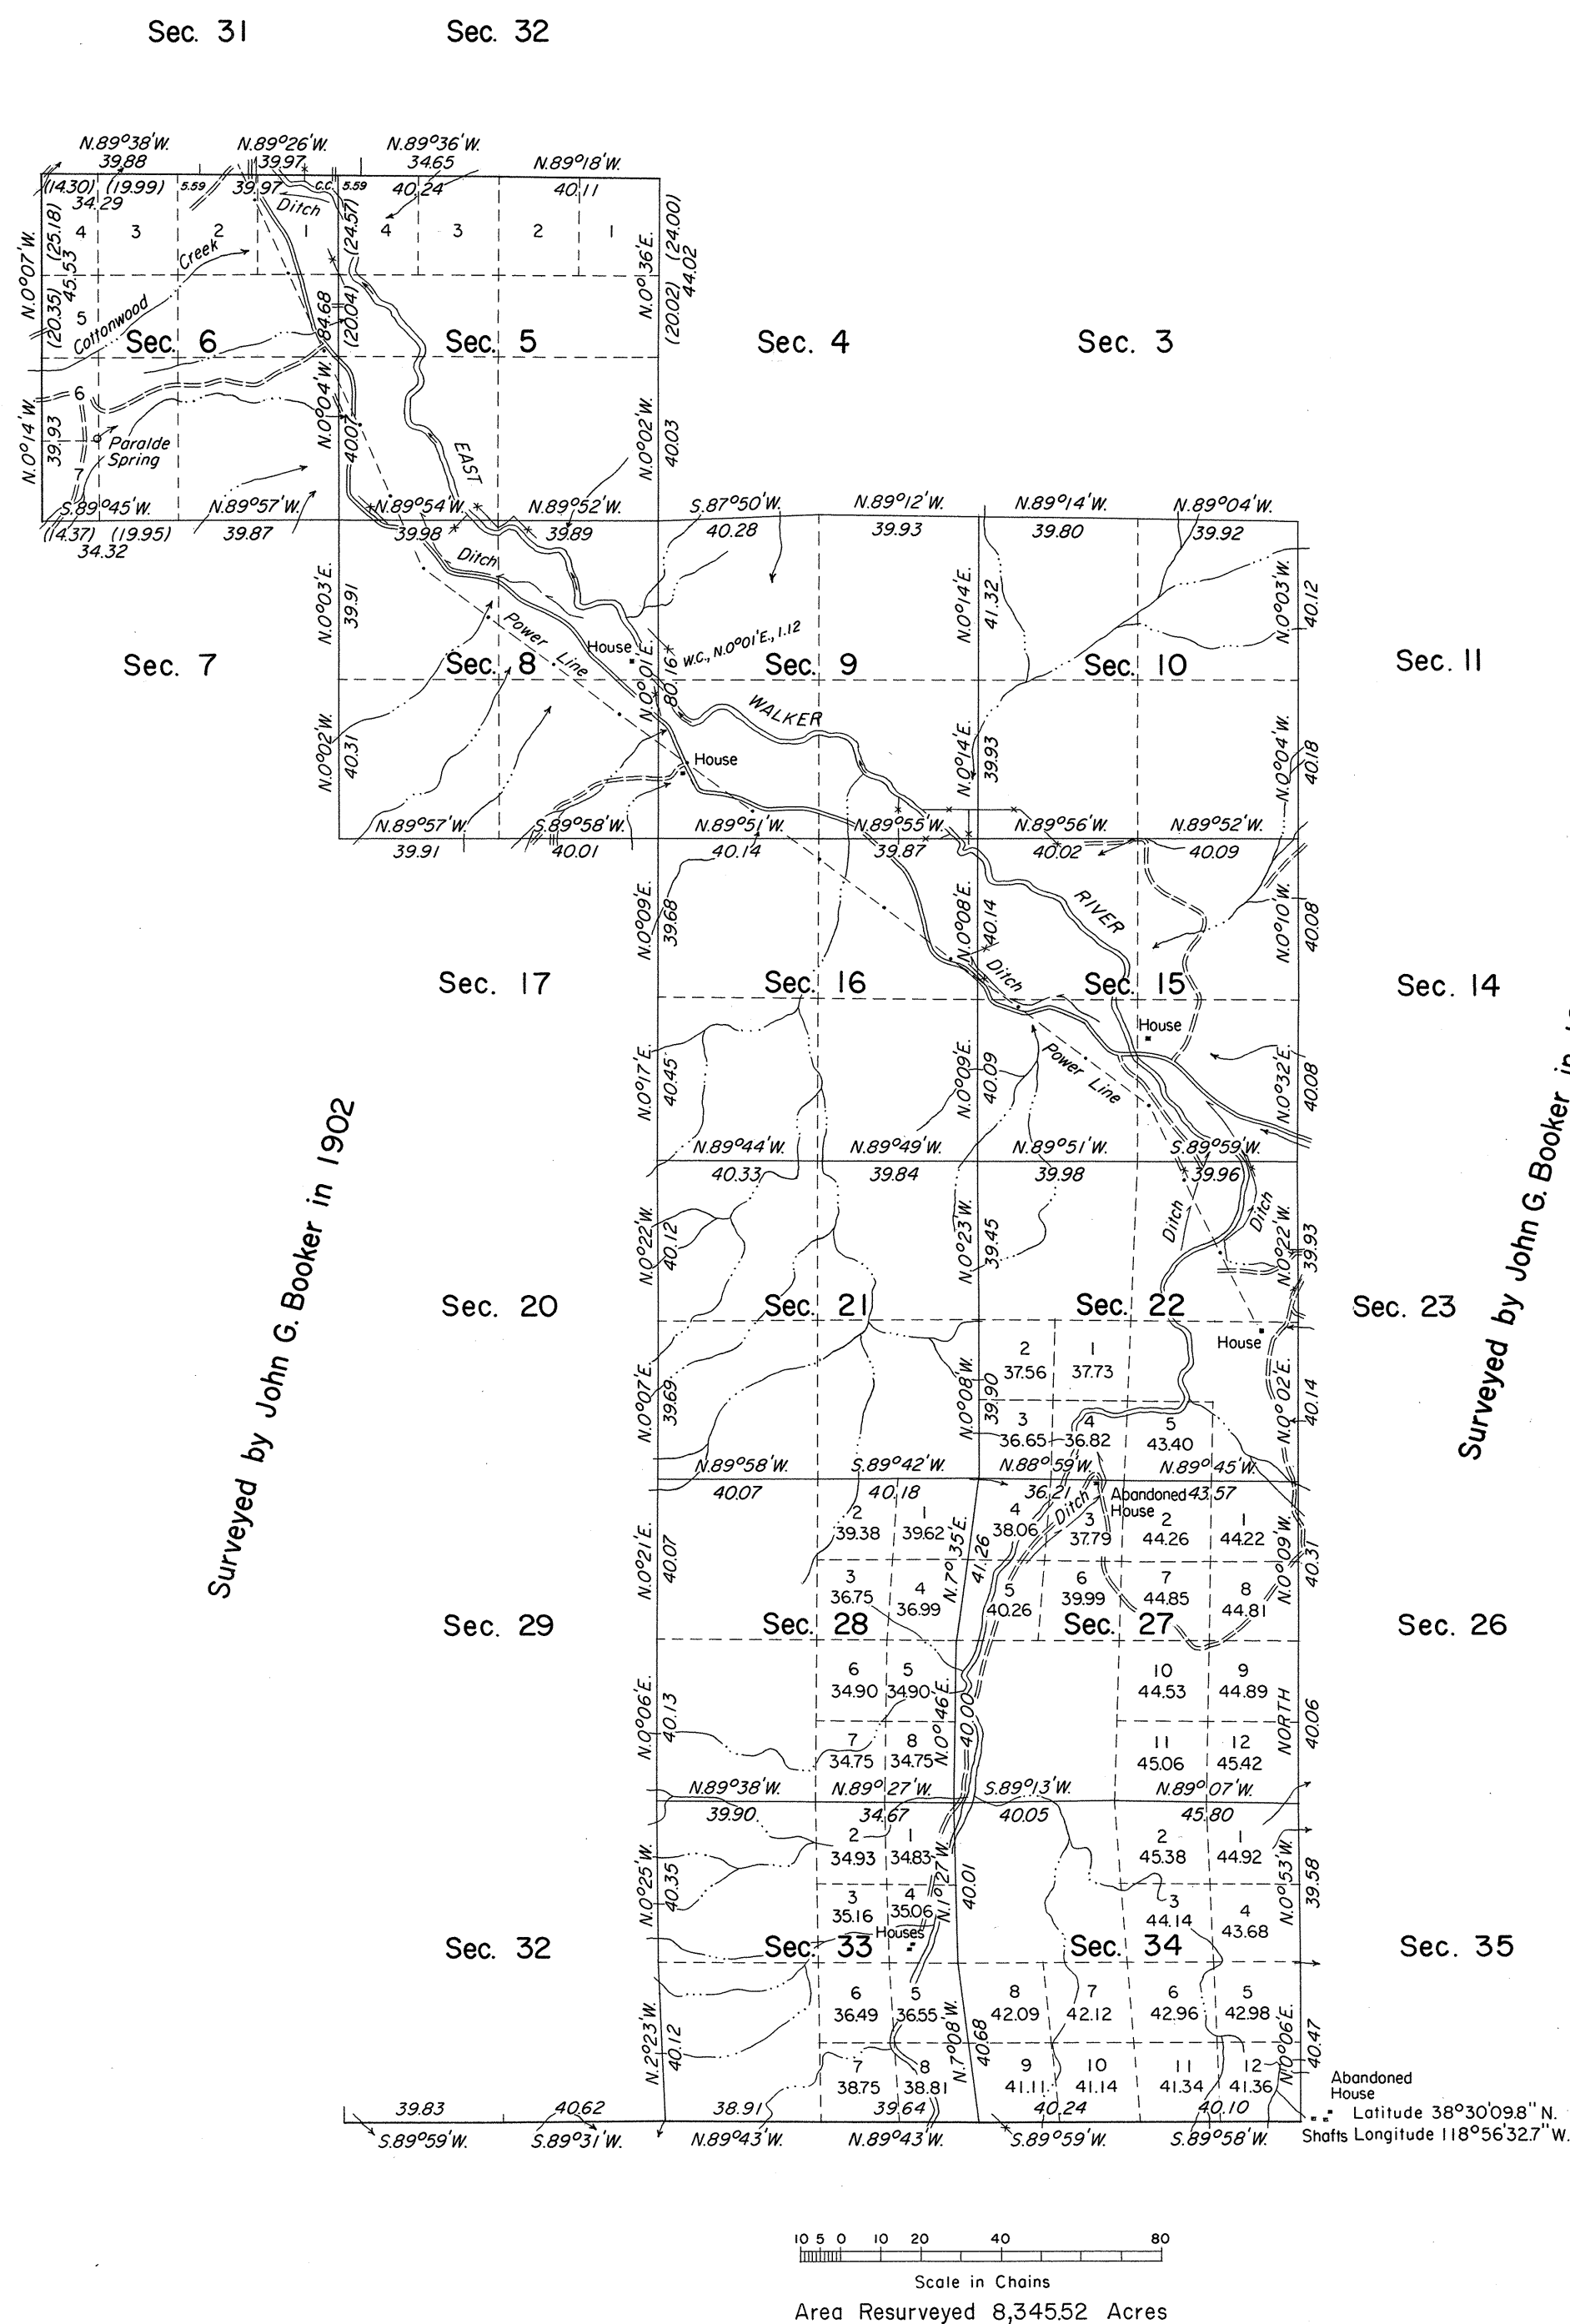


TOWNSHIP 8 NORTH, RANGE 27 EAST, OF THE MOUNT DIABLO MERIDIAN, NEVADA
DEPENDENT RESURVEY

History of the earlier surveys is contained in the field notes.

This plat represents a dependent resurvey of portions of the south and west boundaries and a portion of the subdivisional lines of T. 8 N., R. 27 E., designed to restore the corners in their original locations according to the best available evidence.

Lottings and areas, except as shown hereon, are as shown on the plat approved January 31, 1903.

These surveys were executed by Donald R. Beck and Eldon W. Sibley, Cadastral Surveyors, June 2 to August 12, 1969, under Special Instructions dated April 25, 1968 for Group No. 458, Nevada.

UNITED STATES DEPARTMENT OF THE INTERIOR
BUREAU OF LAND MANAGEMENT
Washington, D.C. November 11, 1971

This plat is strictly conformable to the approved field notes, and the survey, having been correctly executed in accordance with the requirements of law and the regulations of this Bureau, is hereby accepted.

For the Director

Clark I. Humm

Chief, Division of Cadastral Survey