


Survey and Resurvey
Township No. 8 North Range No. 29 East M. Diablo Meridian, Nevada

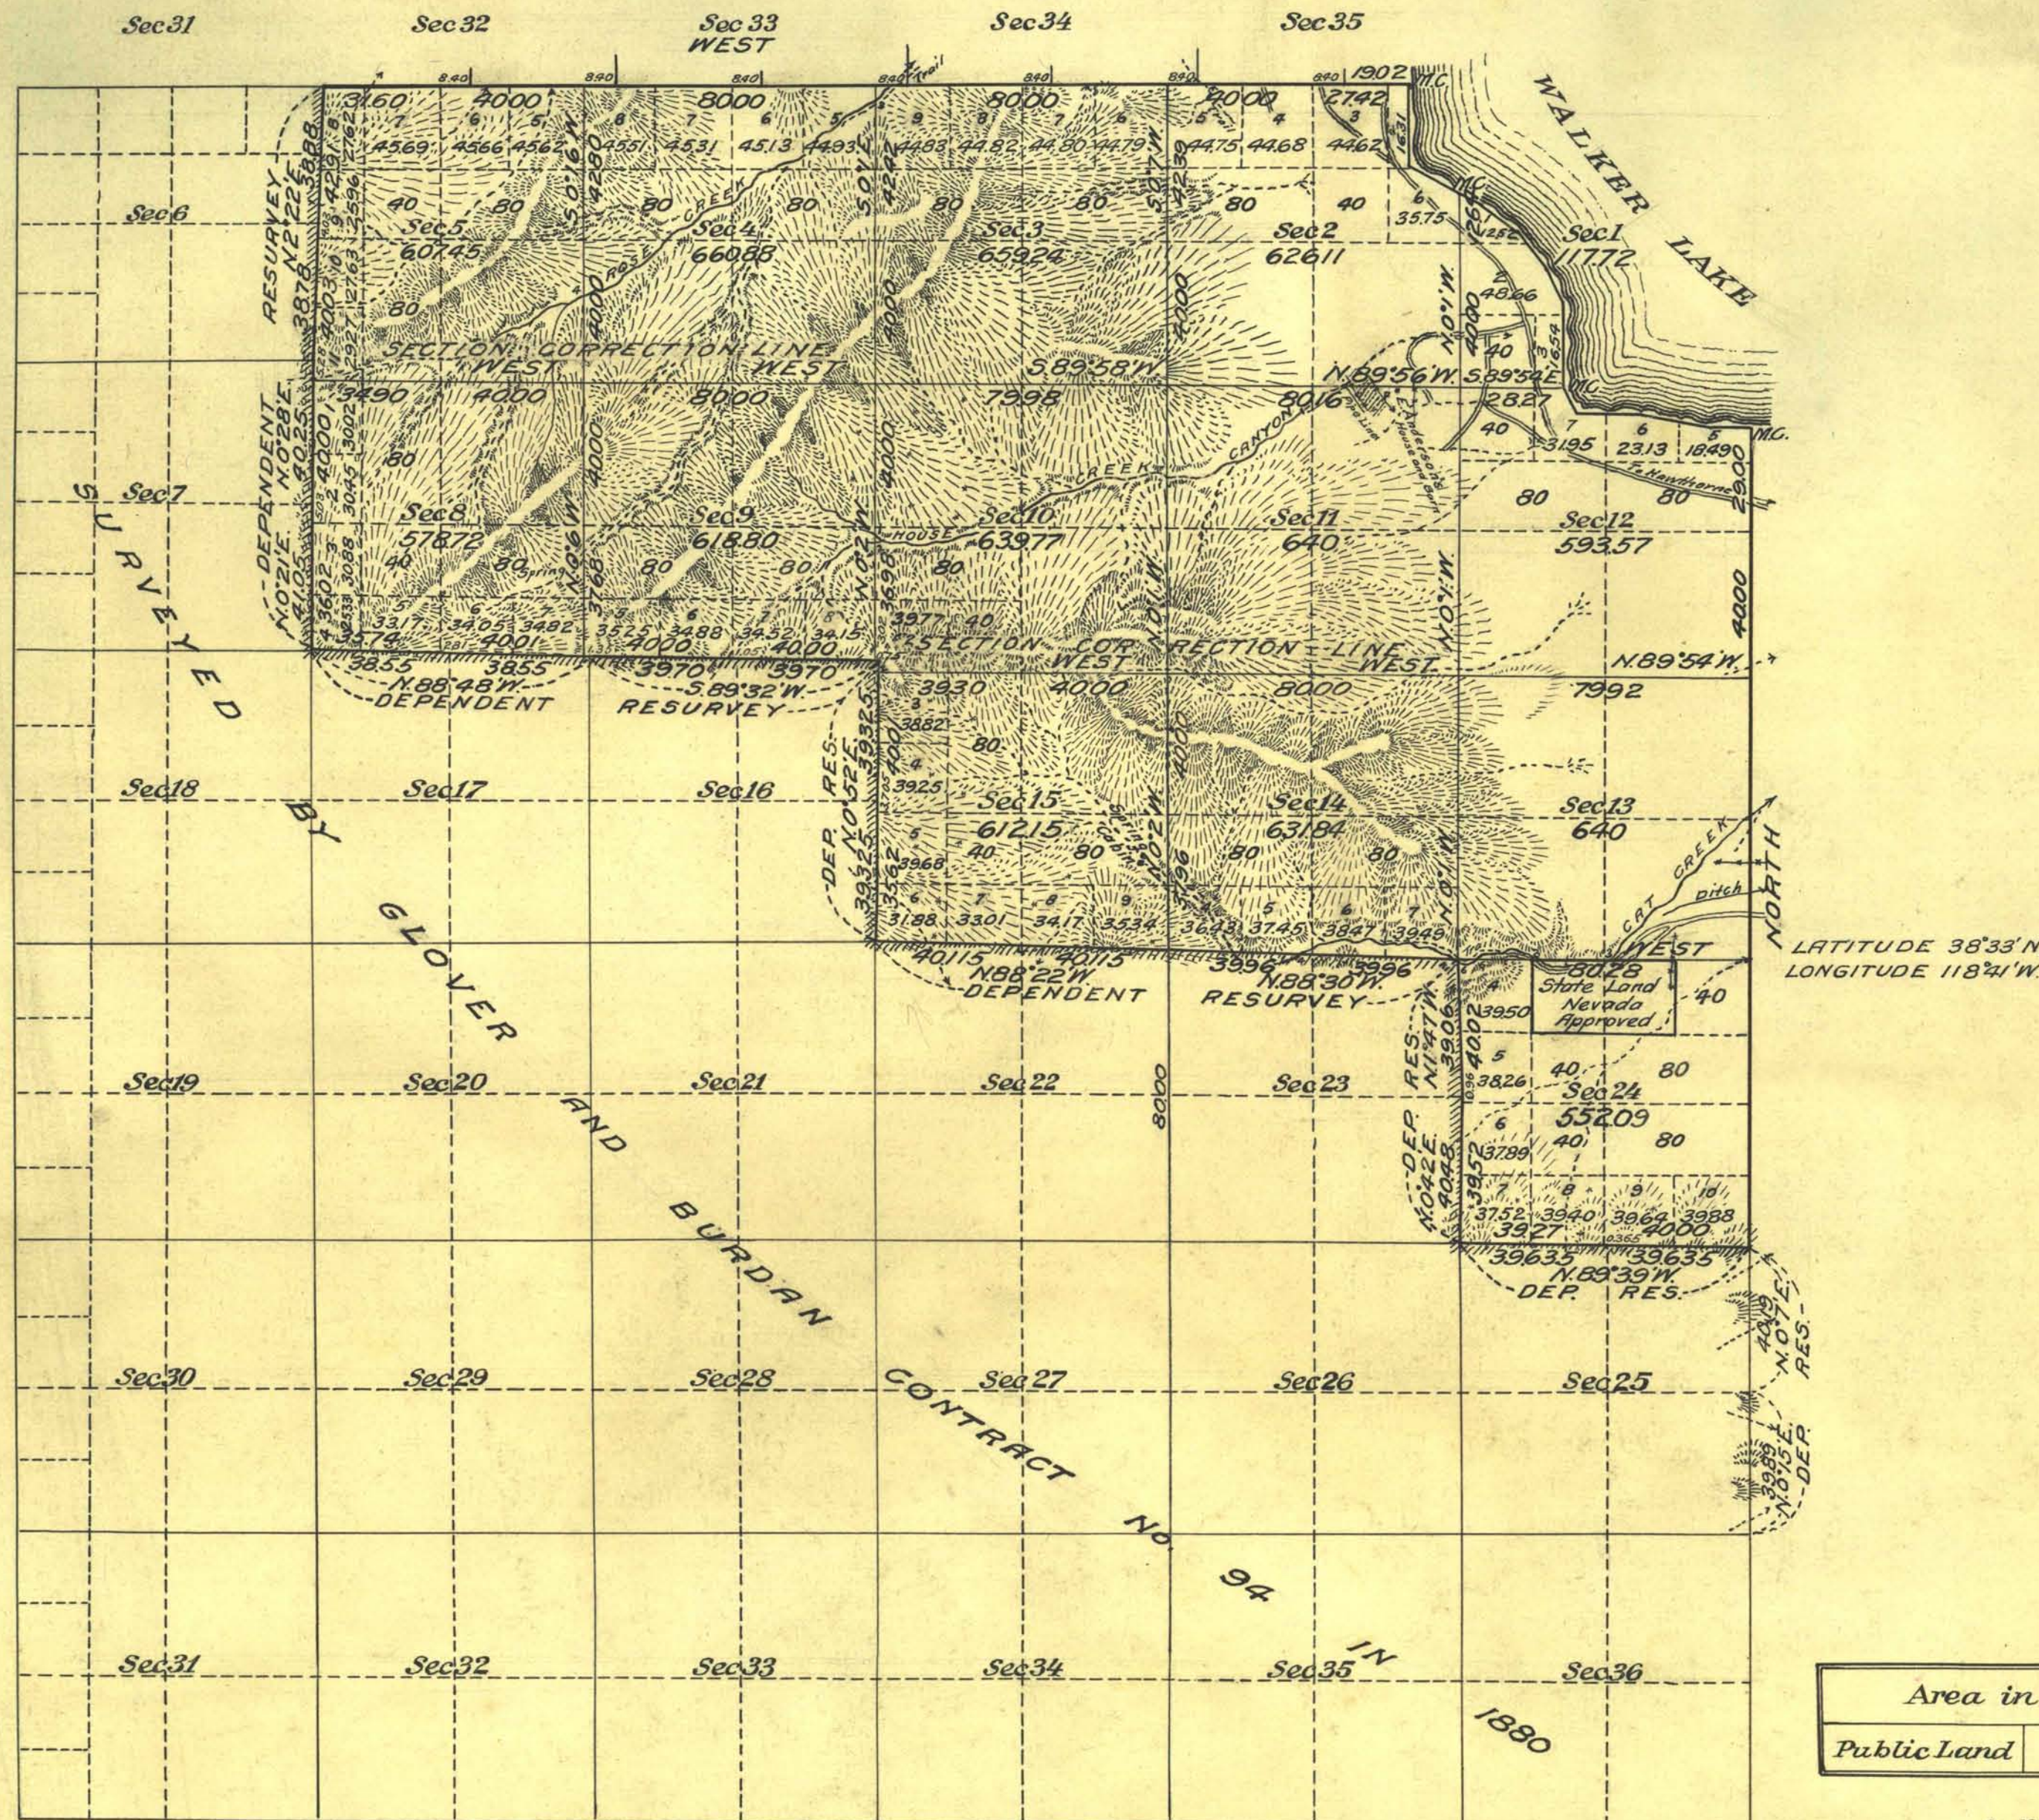

Surveys Designated	By Whom Surveyed	Group		Amount of Surveys			When Surveyed	
		No.	Date	Mls.	chs.	lks.	Begun	Completed
East Bdy Dep. Res.	George W. Ridgway	80	Oct. 7, 1919	1	00	08	Dec. 10, 1919	Dec. 10, 1919
East Bdy Sur. & Ind. Res.	U.S. Surveyor and	"	"	2	69	00	Dec. 12, 1919	Dec. 12, 1919
Subdivisions Dep. Res.	Chas. F. Moore U.S.	"	"	8	73	07	May 18, 1920	July 17, 1920
Subdivisions Sur. & Ind. Res.	Transitman	"	"	17	75	68	May 19, 1920	July 24, 1920
Meanders Walker Lake	"	"	"	1	79	05	June 7, 1920	June 8, 1920

Survey and Resurvey of
The above map of Township No. 8 North Range No. 29 East of the M. Diablo
Meridian Nevada is strictly conformable to the field notes of the survey thereof on file
in this office, which have been examined and approved
U. S. Surveyor General's Office.
Reno, Nevada, December 7, 1922

J. E. Seldner
Surveyor General.