


TOWNSHIP N° 8 NORTH RANGE N° 30 EAST

MOUNT DIABLO MERIDIAN

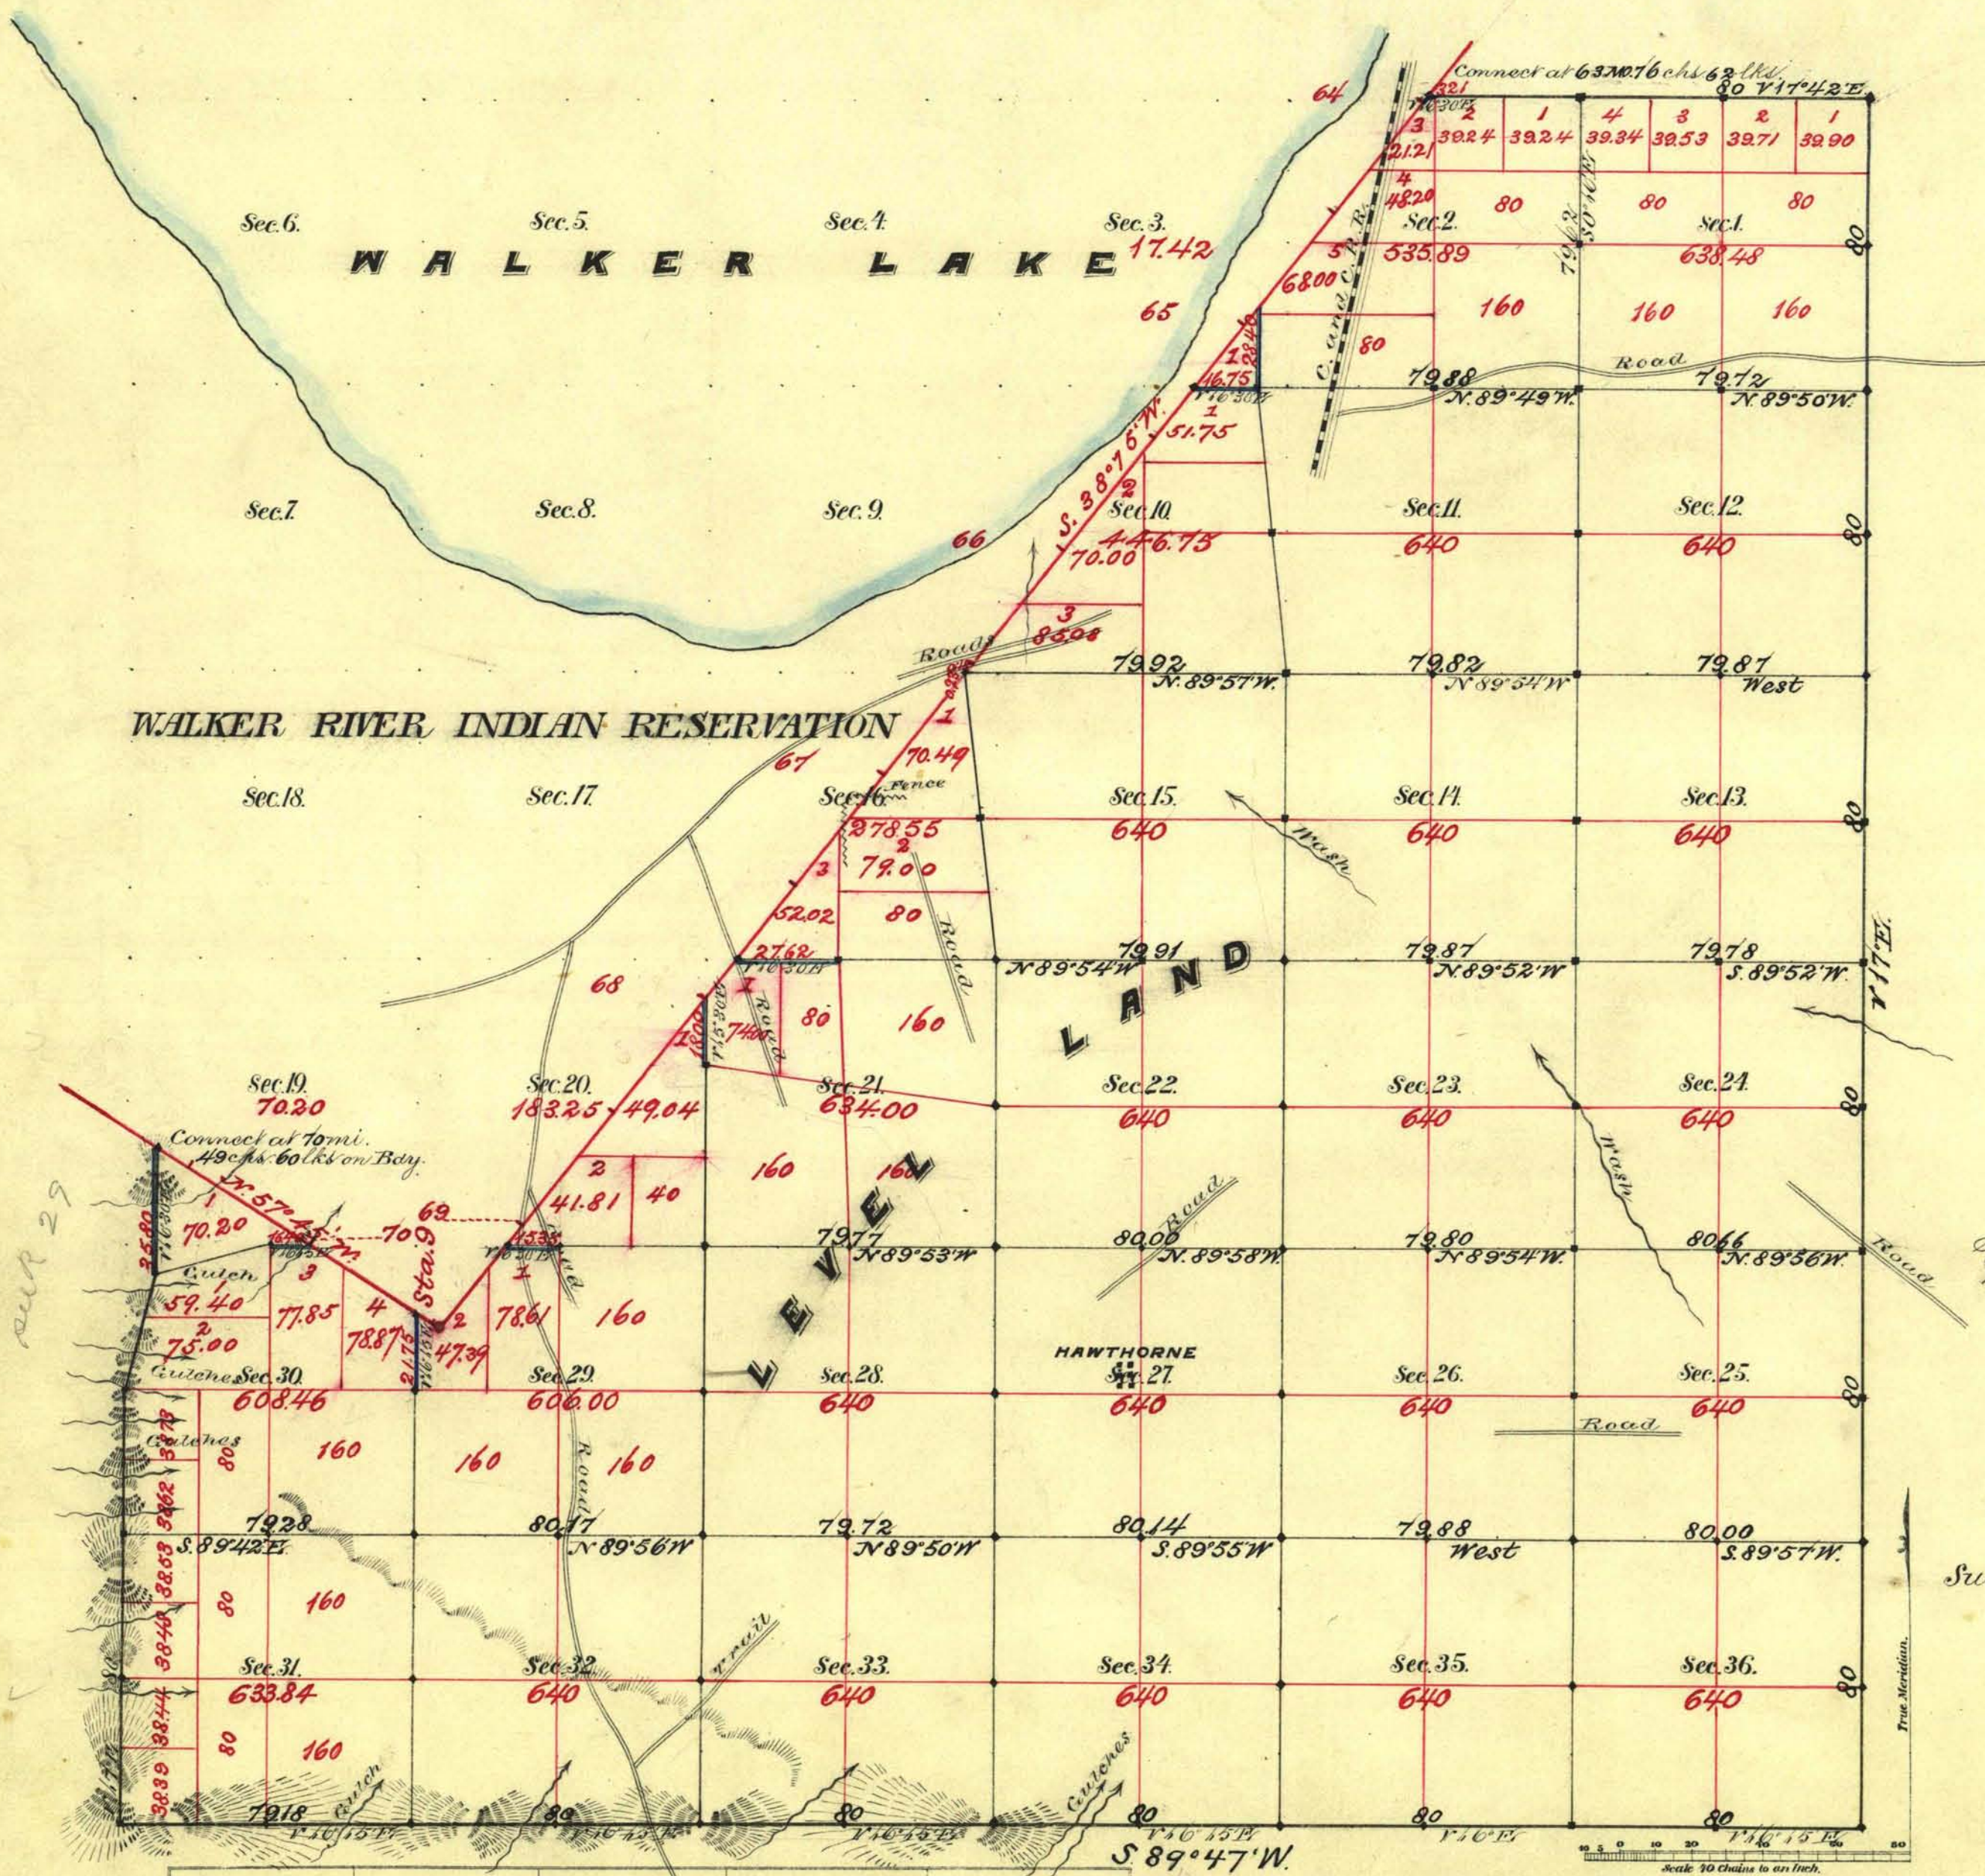

Surveyed land 15476.84 a
W.R. & Co. (est.) inc. Lake 7479.89.
Total number of acres 22956.73 a.

Old Sur. commenced Sept 20th 1880
Completed " 25th "
New Sur. commenced Oct 13th 1887
Completed " 14th "

Subdivisions not noted run with Par. 17 E.

Surveys Designated.	By Whom Surveyed.	Date of Contract.	Amount of Surveys.	When Surveyed.
Township lines	Charles W. Erish	July 25 th 1880	77 21 28	1880
Subdivisions	"	"	47 52 22	Sept "
Township lines	Benj. Powell	June 22 nd 1887	3 21	Oct 1887
Sec. Int.	"	"	1 52 18	"
3rd Con.	"	"	3 88	"
Rel. Lines	"	Cont. May 25 th 1887	6 53 48	"

The above Map of Township No. 8 N. of Range No. 30 E. of Mount Diablo Meridian is strictly conformable to the field notes of the survey thereof on file in this Office, which have been examined and approved.
Surveyor General's Office, Reno. *Charles W. Erish*
Reno Nev. Jan 19th 1888 U.S. Sur. Gen'l of Nevada.