


Accepted March 27, 1923

Survey and Resurvey Township No. 8 North Range No. 30 East Mt. Diablo Meridian, Nevada

IN THREE SHEETS SHEET 1

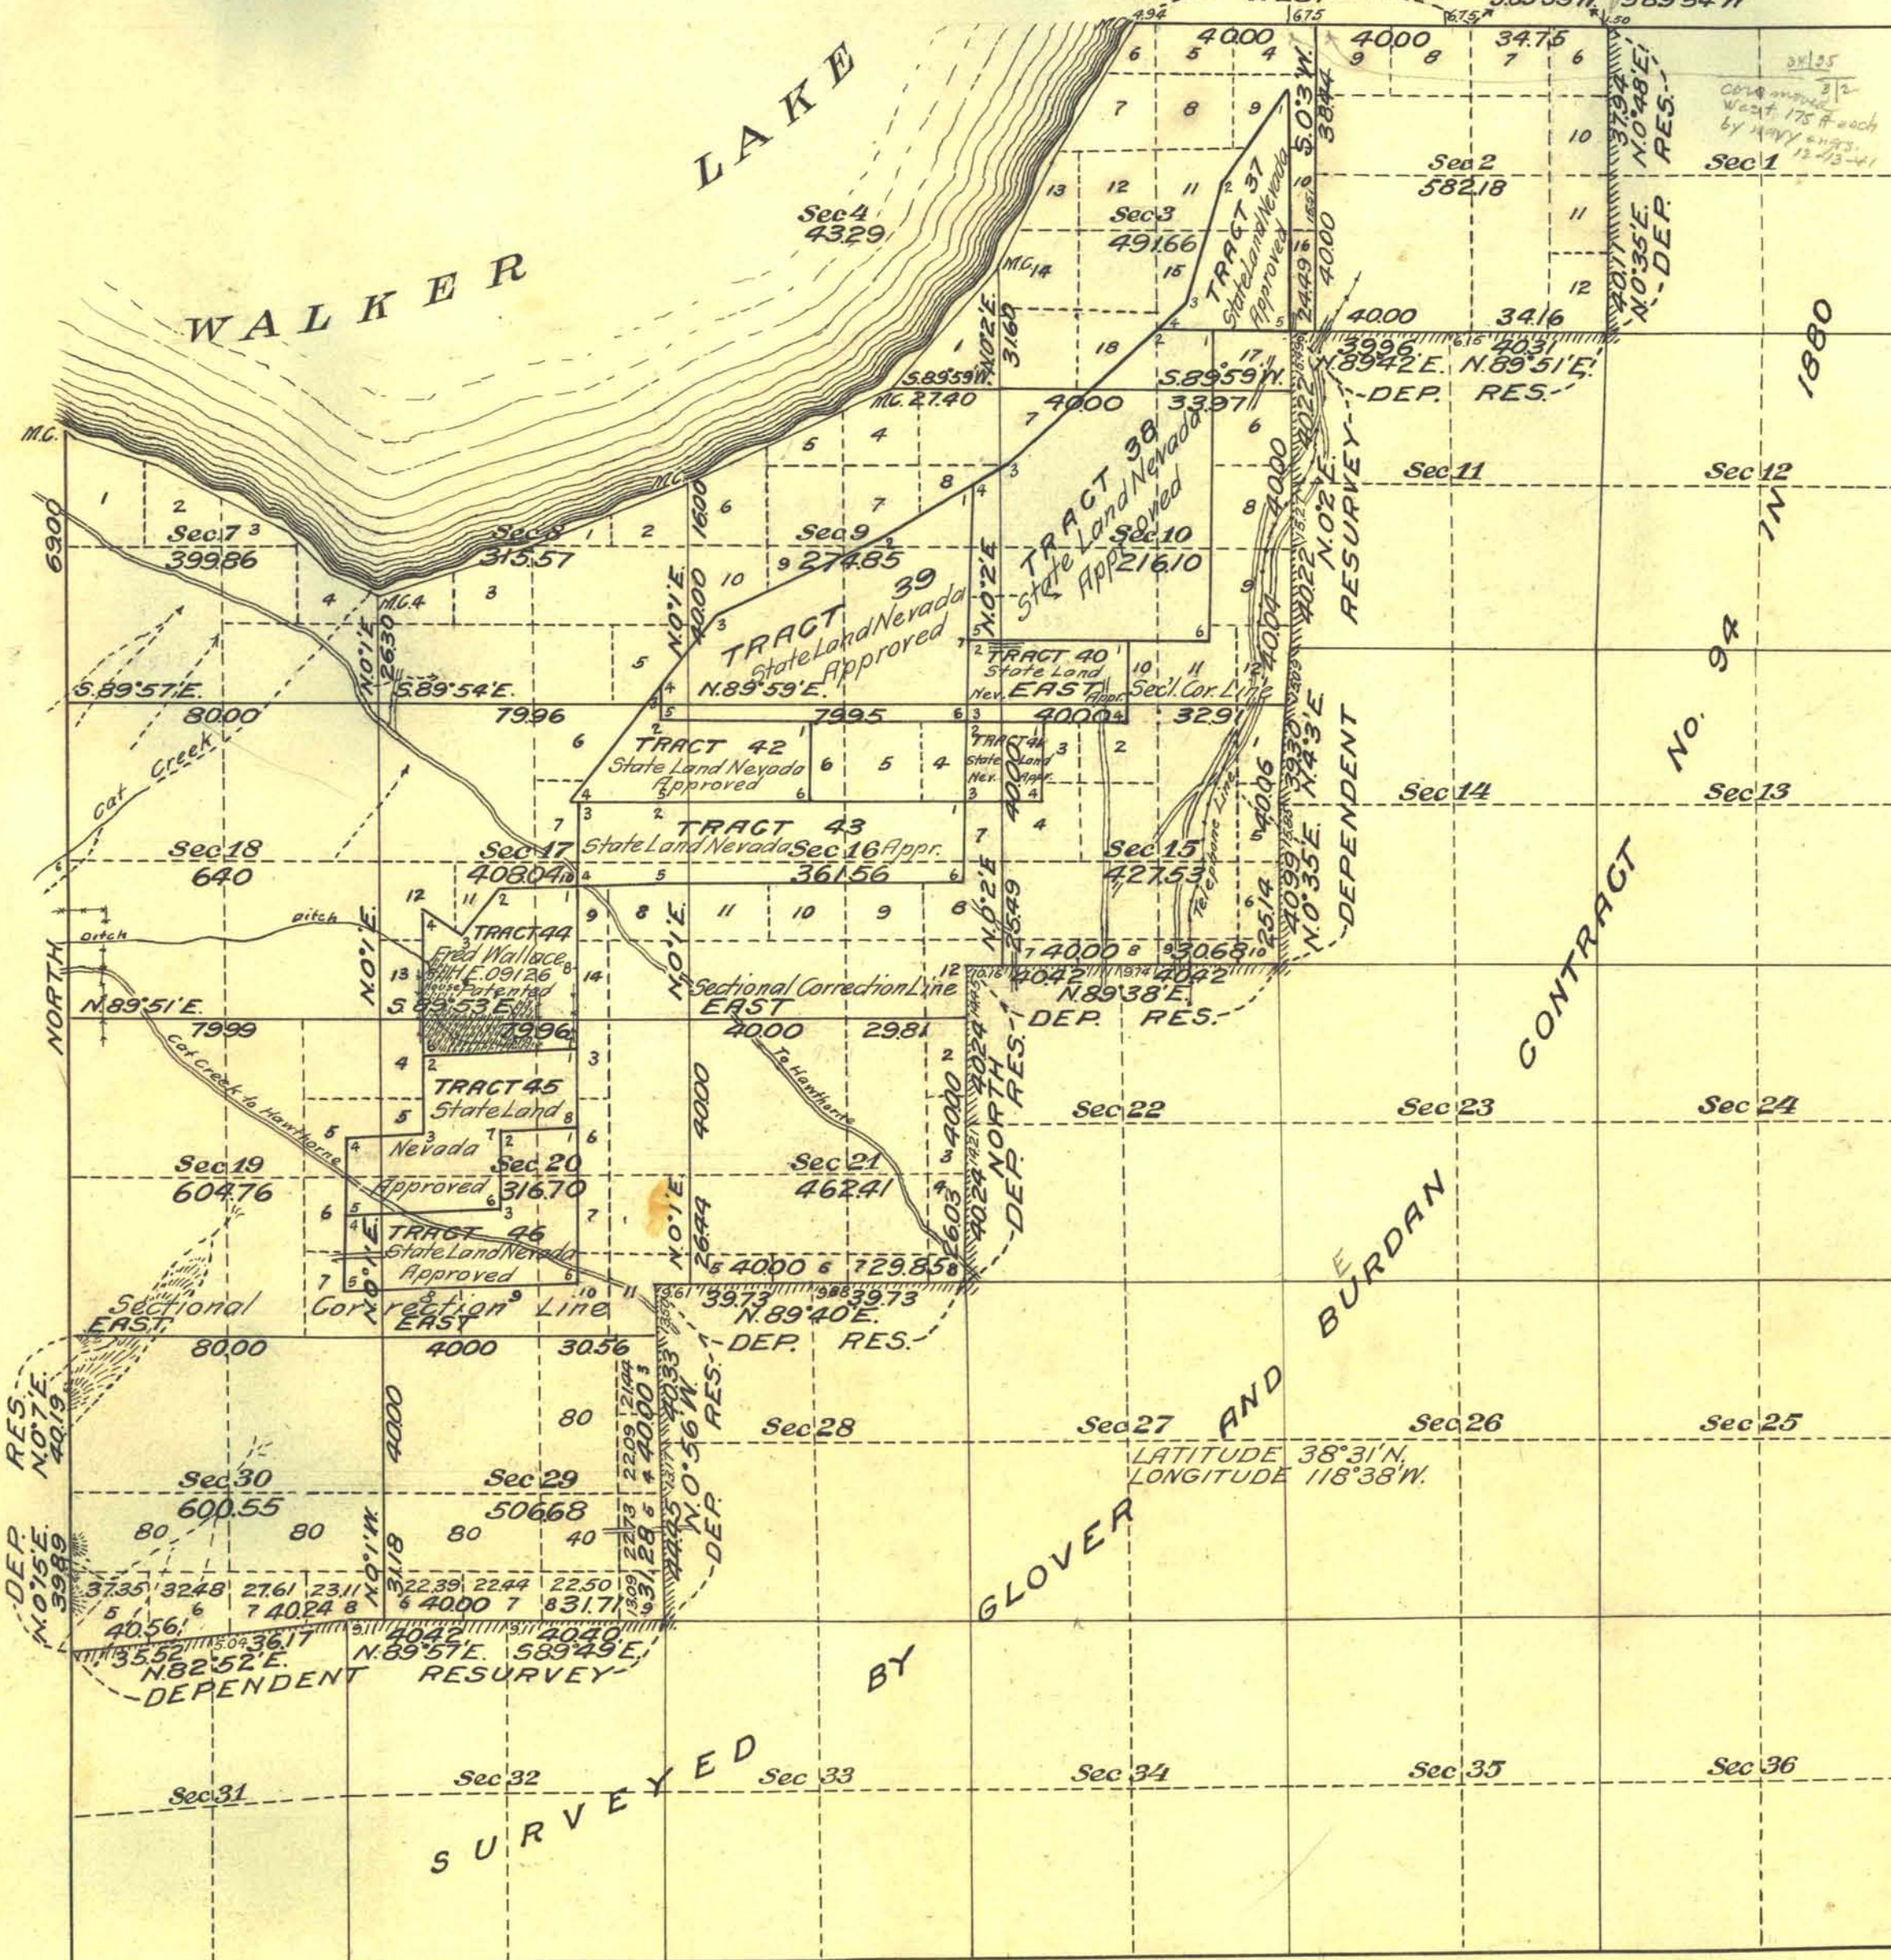

All tract segregations shown hereon represent the position and form of said tracts under the original description as referred to the original survey, located as such on the ground according to the best available evidence of their true position.

Resurveyed Sections

Sections 2, 3, 9, 10, 15, 16, 17, 18, 19, 20, 21, 29 and 30

INDEX TO SEGREGATED TRACTS IN T. 8 N., R. 30 E.

TRACT	RE-SURVEY	ORIGINAL SURVEY	STATUS
Tract Number	Entry Kind	Entryman Subdivisions	Sec. Status in Land Office
37	State Selection	Nevada Lots 1, 2 and 3	3 Approved
38	State Selection	Nevada Lots 1, 2, 3 and 5	10 Approved
39	State Selection	Nevada Lots 1, 2 and 3	9 Approved
40	State Selection	Nevada N. 1/2, N. 1/4	15 Approved
41	State Selection	Nevada SW 1/4, NW 1/4	15 Approved
42	State Selection	Nevada 1/2, N. 1/4	16 Approved
43	State Selection	Nevada N. 1/2, SE 1/4, N. 1/4, NE 1/4	16 Approved
44	H.E. 09126	Fred Wallace NW 1/4, NE 1/4	17 Potentially
45	State Selection	Nevada N. 1/2, SE 1/4, N. 1/4, NE 1/4	20 Approved
46	State Selection	Nevada W. 1/2, SE 1/4, S. 1/4, SW 1/4	20 Approved

All above entries made from plat approved October 27, 1880.

Area in Acres
Public Land 6651.74

Scale 40 Chains to an inch
Mean Magnetic Declination

Surveys Designated	By Whom Surveyed	Group		Amount of Surveys			When Surveyed	
		No.	Date	Mls.	chs.	lks.	Begun	Completed
North Boundary	George W. Ridgway	80	Oct 7, 1919	1	39	69	Dec 16, 1919	Dec 16, 1919
West Bdy. Dep. Res.	U.S. Surveyor			1	00	08	Dec 10, 1919	Dec 10, 1919
West Bdy. Sur. & Ind. Res.	and			2	69	00	Dec 12, 1919	Dec 12, 1919
Subdivisions Dep. Res.	Chas. F. Moore U.S.			9	77	12	Dec 10, 1919	Dec 15, 1919
Subdivisions Sur. & Ind. Res.	Transitman			12	69	96	Dec 13, 1919	Dec 15, 1919
Meanders Walker Lake				4	31	35	Dec 14, 1919	Dec 16, 1919
Metes and Bounds				18	42	31	July 9, 1921	July 13, 1921

Survey and Resurvey of

The above map of Township No. 8 North Range No. 30 East of the Mt. Diablo

Meridian Nevada is strictly conformable to the field notes of the survey thereof on file in this office, which have been examined and approved.

U. S. Surveyor General's Office.

Reno, Nevada, December 7, 1922

Surveyor General.