


TOWNSHIP N° 8 NORTH RANGE N° 35 EAST

MOUNT DIABLO MERIDIAN

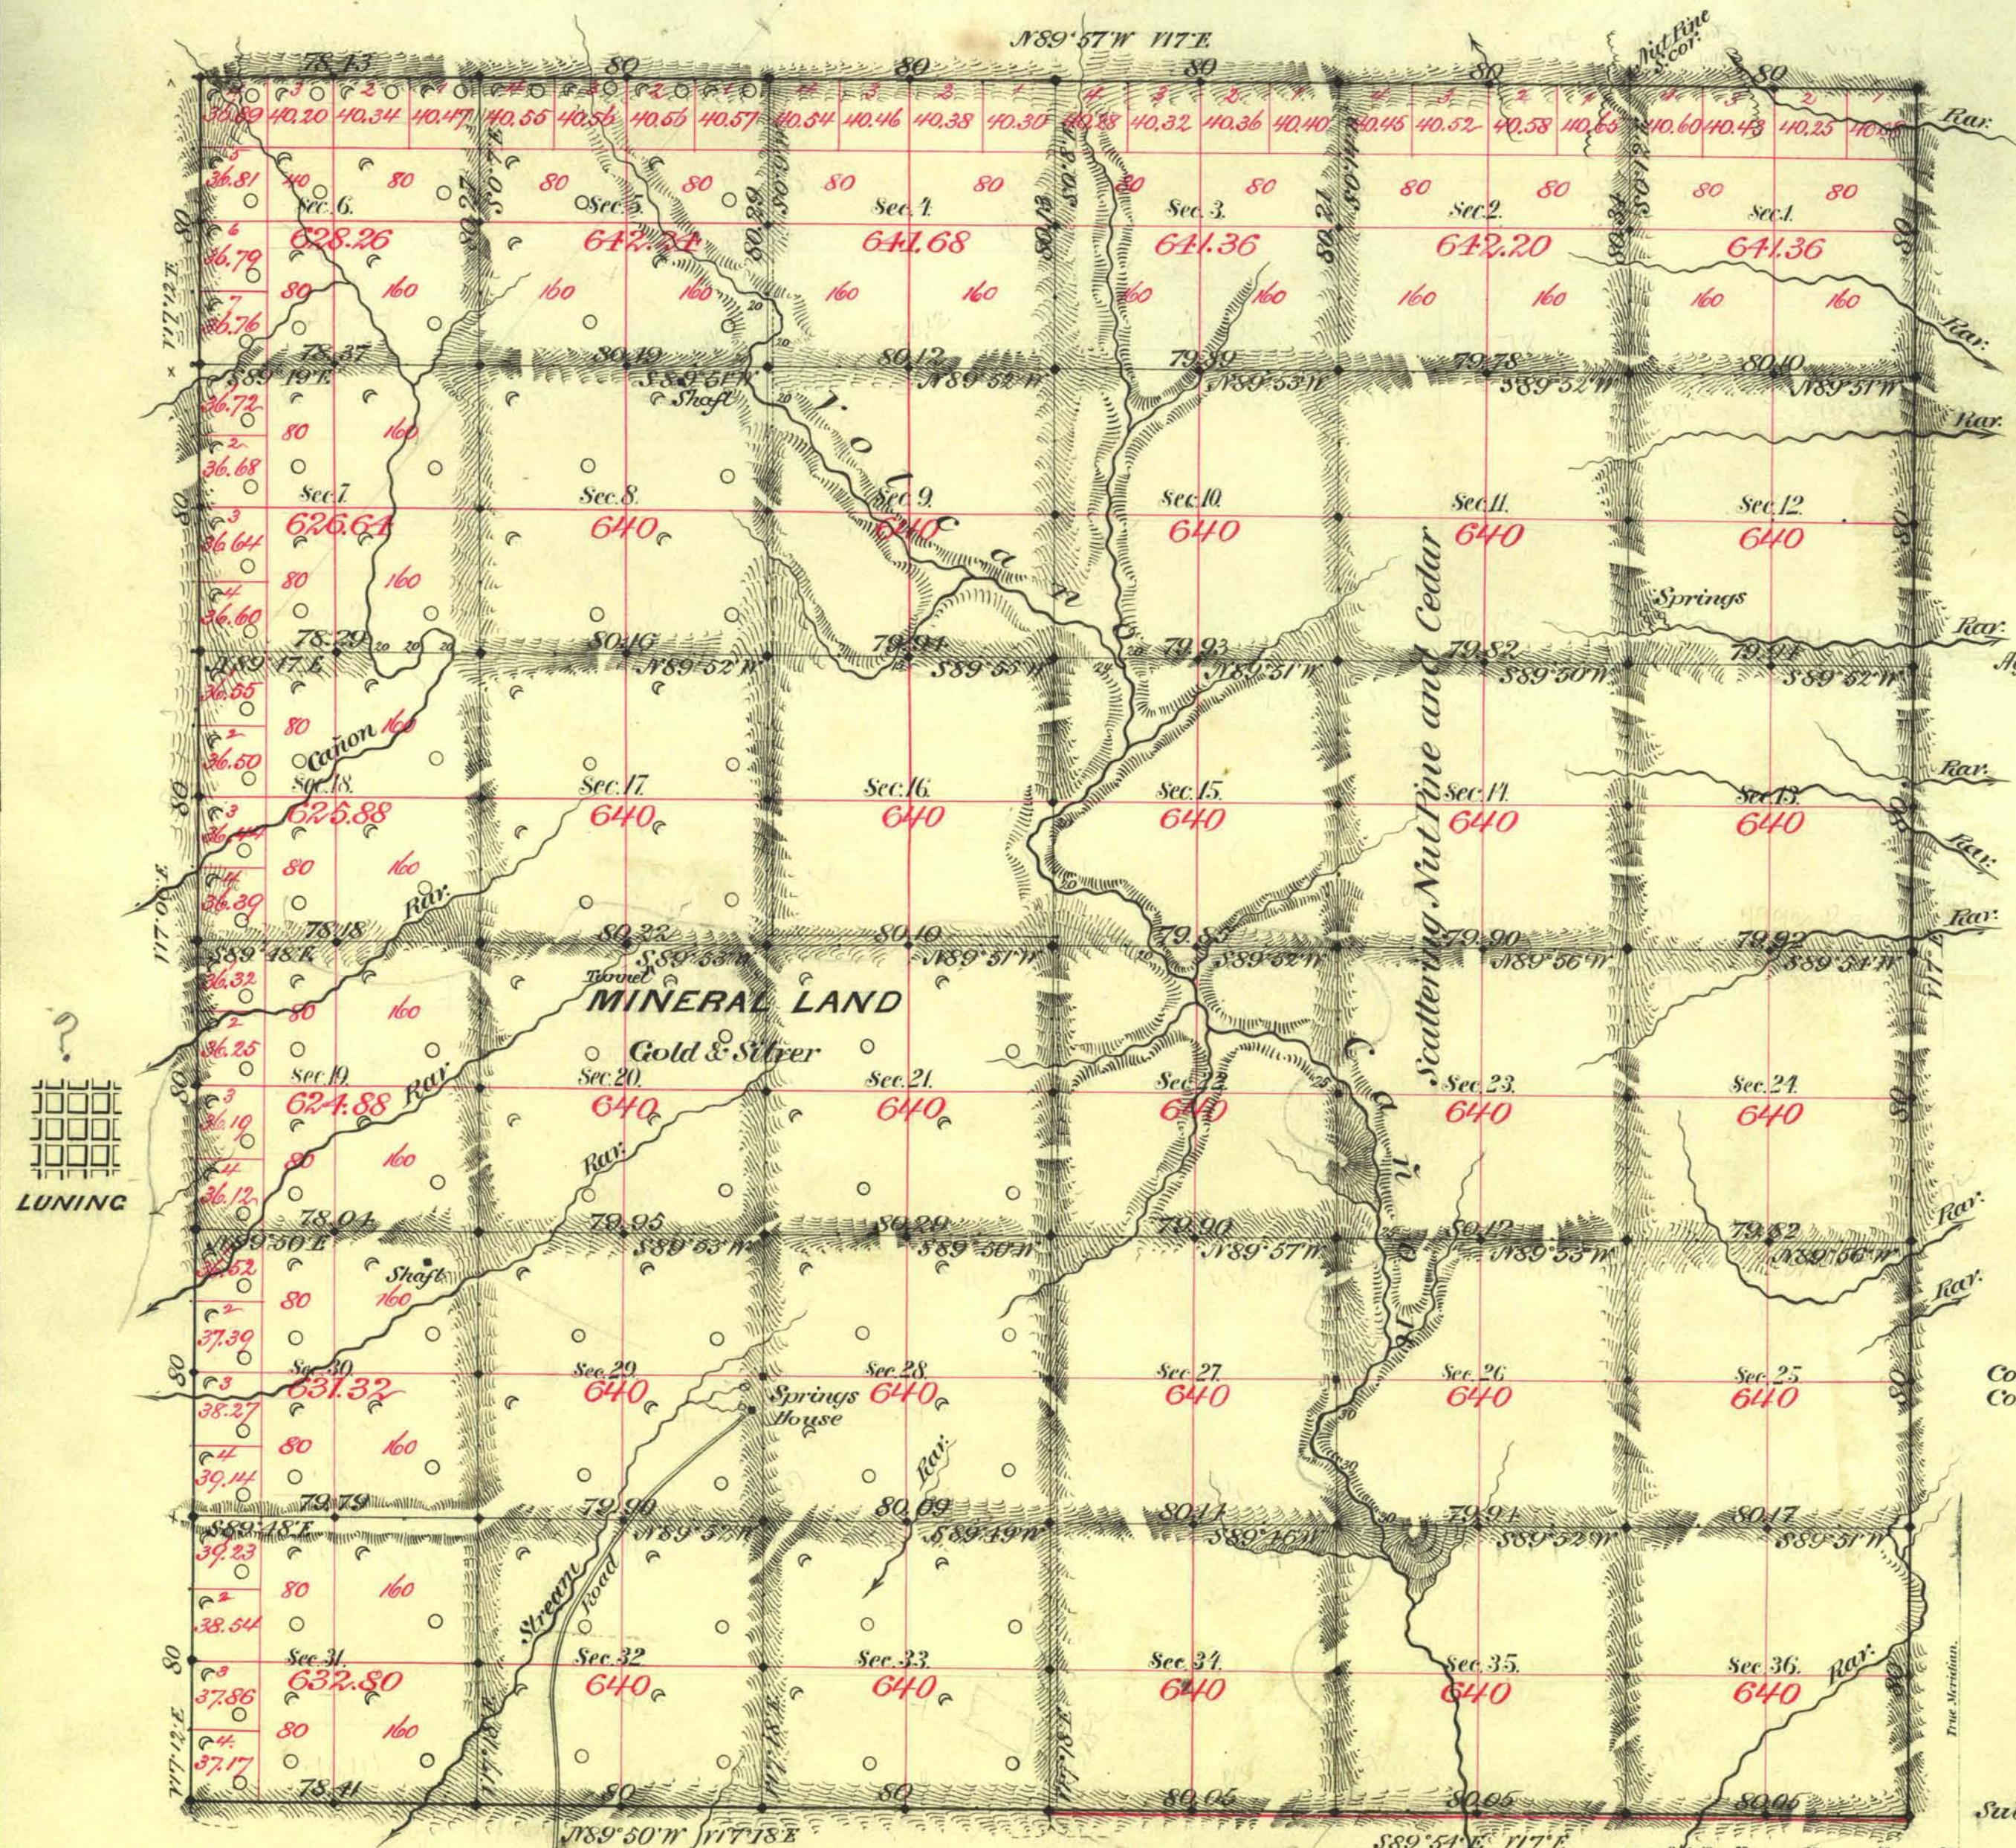

Aggregate Area of Public Land surveyed 13,446.60 Ac.
 " " " Mineral " 9,532.02 "
 Aggregate 22,978.62 "

Commenced Aug. 25 1883
 Completed " 31st "

Subdivisions, run with a variation of 17'E.

Surveys Designated.	By Whom Surveyed.	Date of Contract.	Amount of Surveys.	When Surveyed.	7th Cor.
S. bdy. black	Glover & Perrin	Nov. 22nd 1880	N 2 - 78 - 1/2	1880	104
" "	M.E. Reilly	Oct. 15th "	6 - 00 - 00	"	39
Stred. N & E.	Conkling & Stewart	July 19th 1883	14 - 78 - 58	1883	165
Subdons.	"	"	59 - 71 - 09	Aug. "	"

The above Map of Township N° 8 North of Range N° 35 East Mount Diablo Meridian is strictly conformable to the field notes of the survey thereof on file in this Office, which have been examined and approved.

Surveyor General's Office, Reno. L. L. Downing
 Jan. 5th 1884. Supr. Gen'l of Nevada.