


RECEIVED
LAND AND SURVEY OFFICE
RENO, NEVADA
JUN 27 1952
AM 7:10 PM 11:12

TOWNSHIP 8 NORTH, RANGE 45 EAST, OF THE MOUNT DIABLO MERIDIAN, NEVADA

SURVEY AND RESURVEY

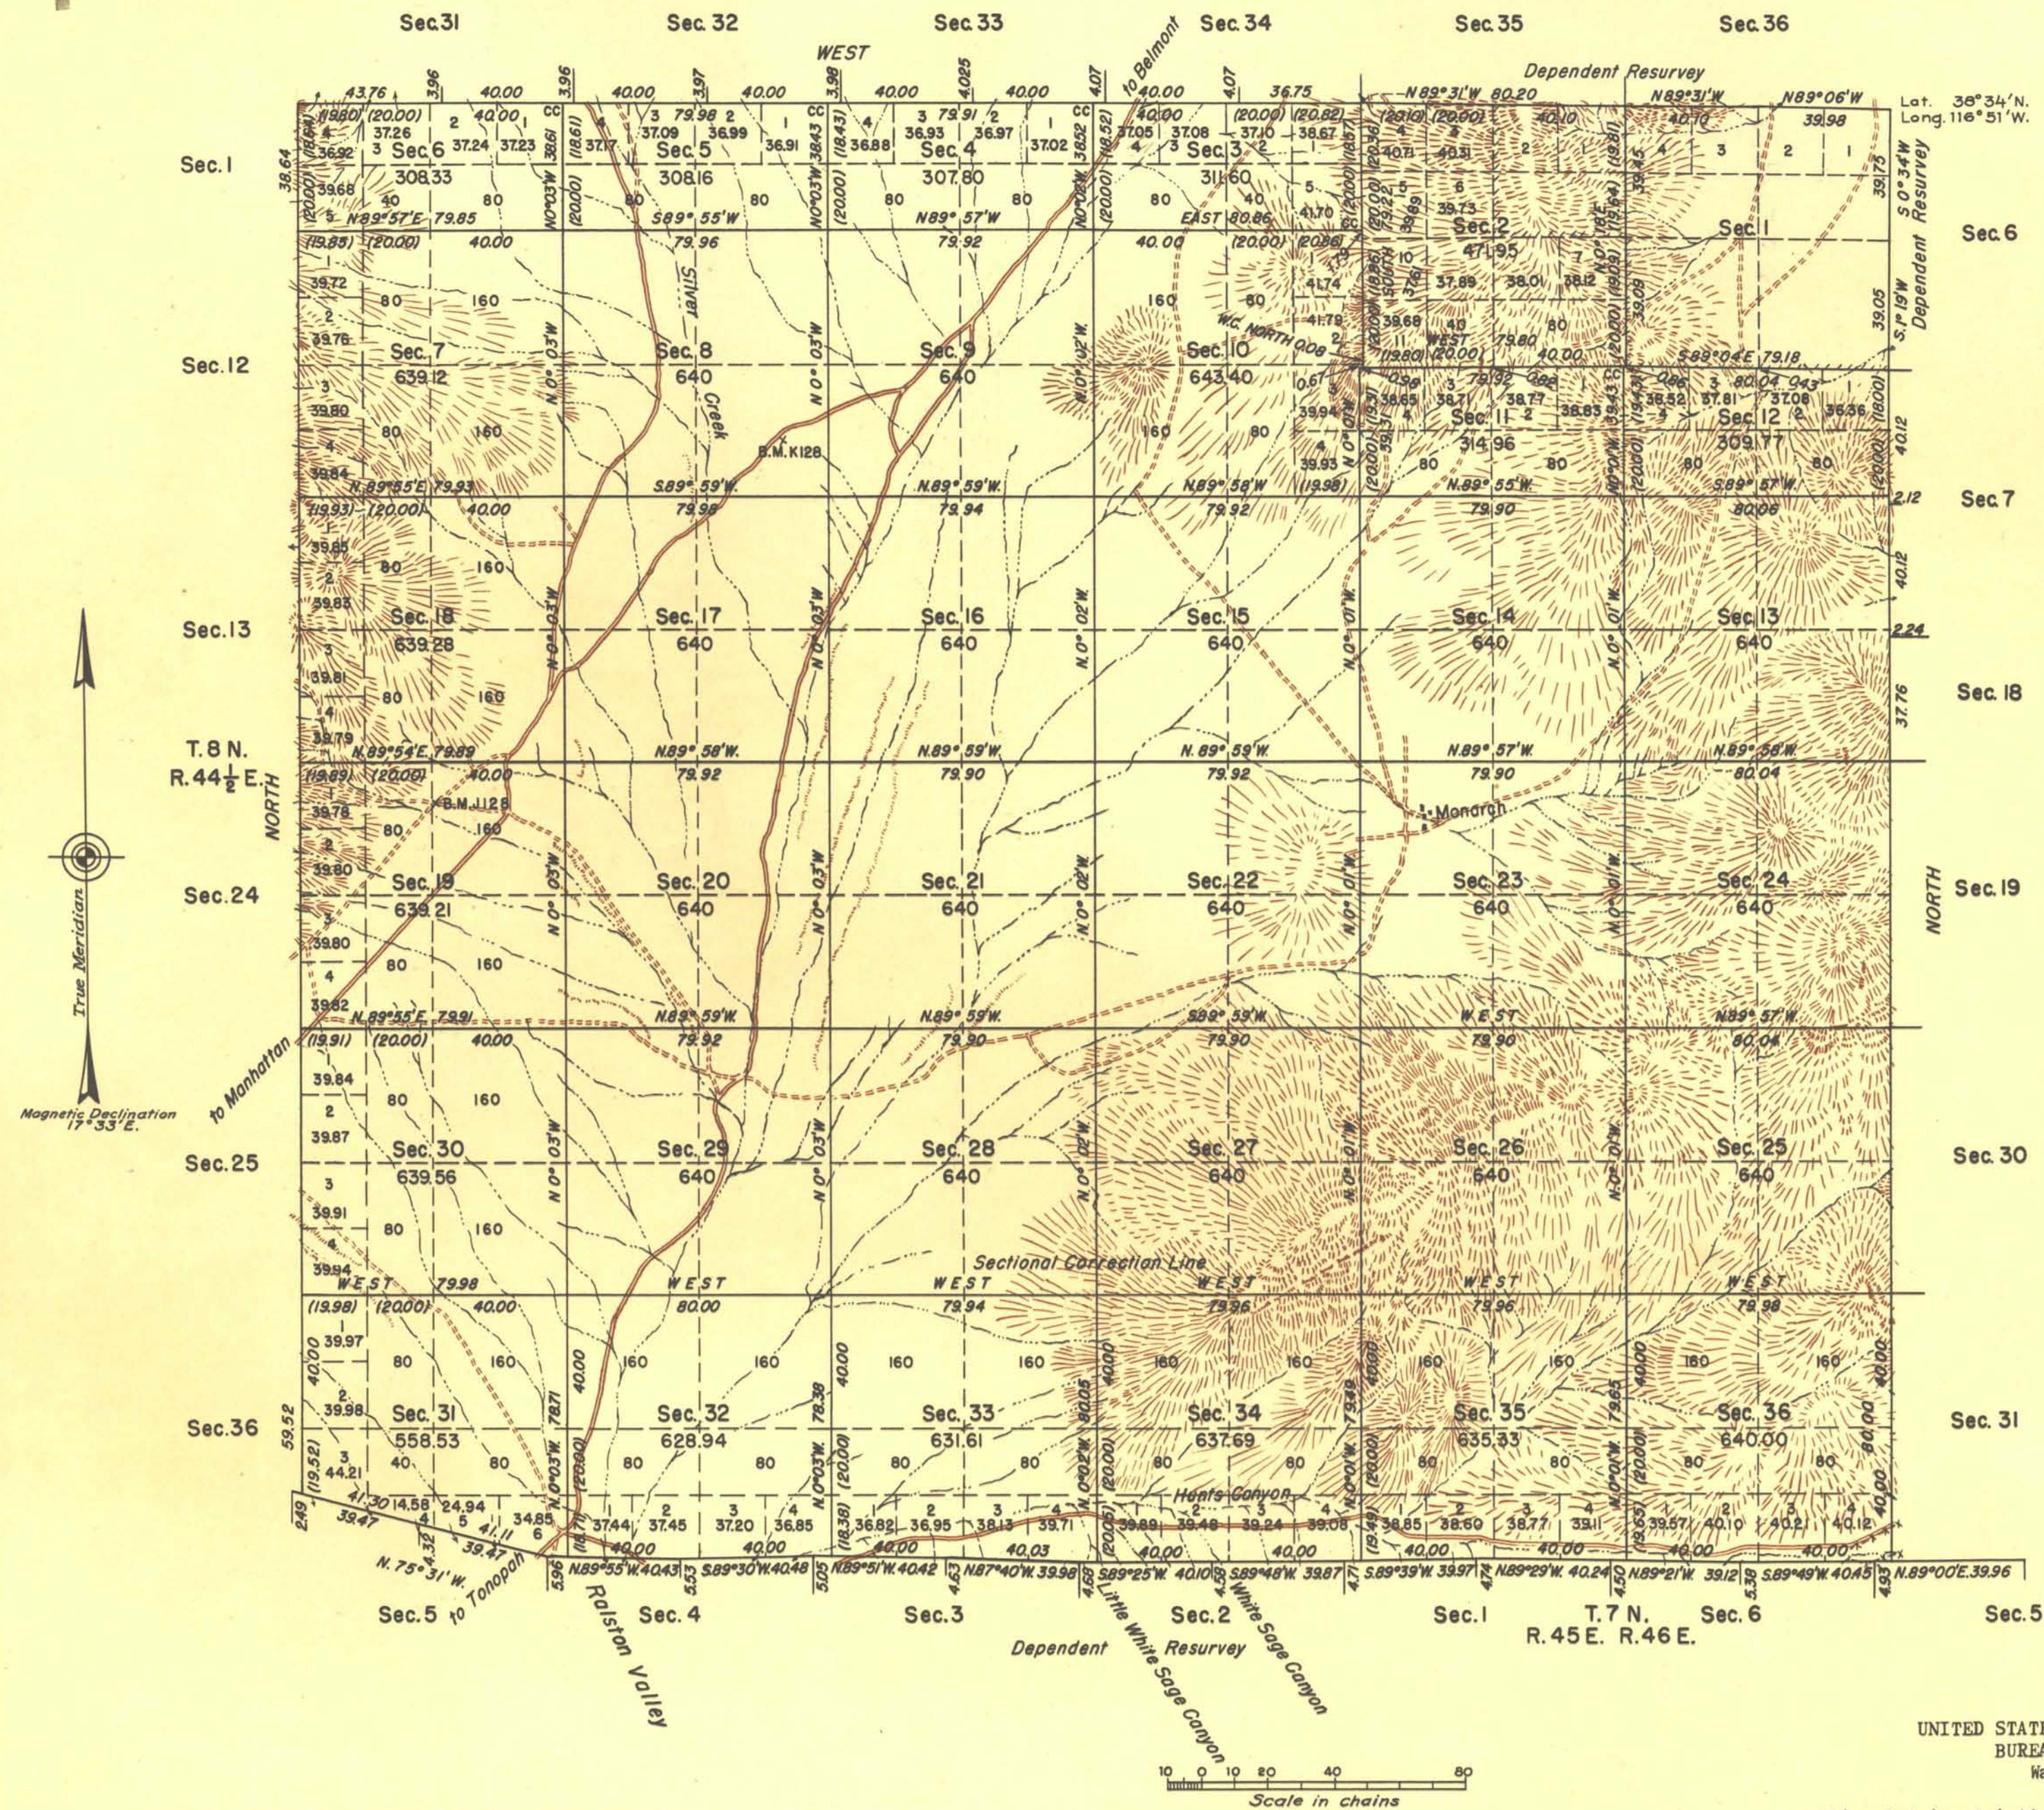

This plat represents a retracement and reestablishment of portions of the original survey designed to restore the corners in their original locations according to the best available evidence, and an extension survey. The lottings and areas are as shown on the plat approved December 16, 1874, except as new areas are shown hereon.

South boundary and portions of the north and east boundaries and subdivisional lines resurveyed; and west boundary and portions of the north boundary and subdivisional lines surveyed by Emil Voigt August 2 to September 17, 1939 under Special Instructions for Group 252 Nevada, dated April 15, 1938.

Area Surveyed: 20,145.23 Acres
Area Resurveyed: 802.88 Acres
Total . . . 20,948.11 Acres

UNITED STATES DEPARTMENT OF THE INTERIOR
BUREAU OF LAND MANAGEMENT
Washington, D. C., July 13, 1951

This plat is strictly conformable to the approved field notes, and the survey, having been correctly executed in accordance with the requirements of law and the regulations of this Bureau, is hereby accepted.

For the Director
William F. Beckhardt
Chief, Branch of Surveys

T. 8 N., R. 45 E.