

TOWNSHIP N° 8 NORTH, RANGE N° 47½ EAST, OF THE MOUNT DIABLO MERIDIAN, NEVADA.




Scale: 40 Chains to an Inch.

Area Surveyed 3446.46 Acres.

LINES DESIGNATED	BY WHOM SURVEYED	GROUP		MILEAGE		WHEN SURVEYED	
		N°	DATE	MLS.	CHS.	BEGUN	COMPLETED
Exterior	C.S. Swankholm-R.C. Yundt	168	April 29, 1930	8	38.88	Oct. 15, 1931.	August 30, 1932
Subdivisional	" " " "	"	" " "	4	38.98	" " "	" " "
Miscellaneous	" " " "	"	" " "	2	30.09	" " "	" " "

A.G.M.

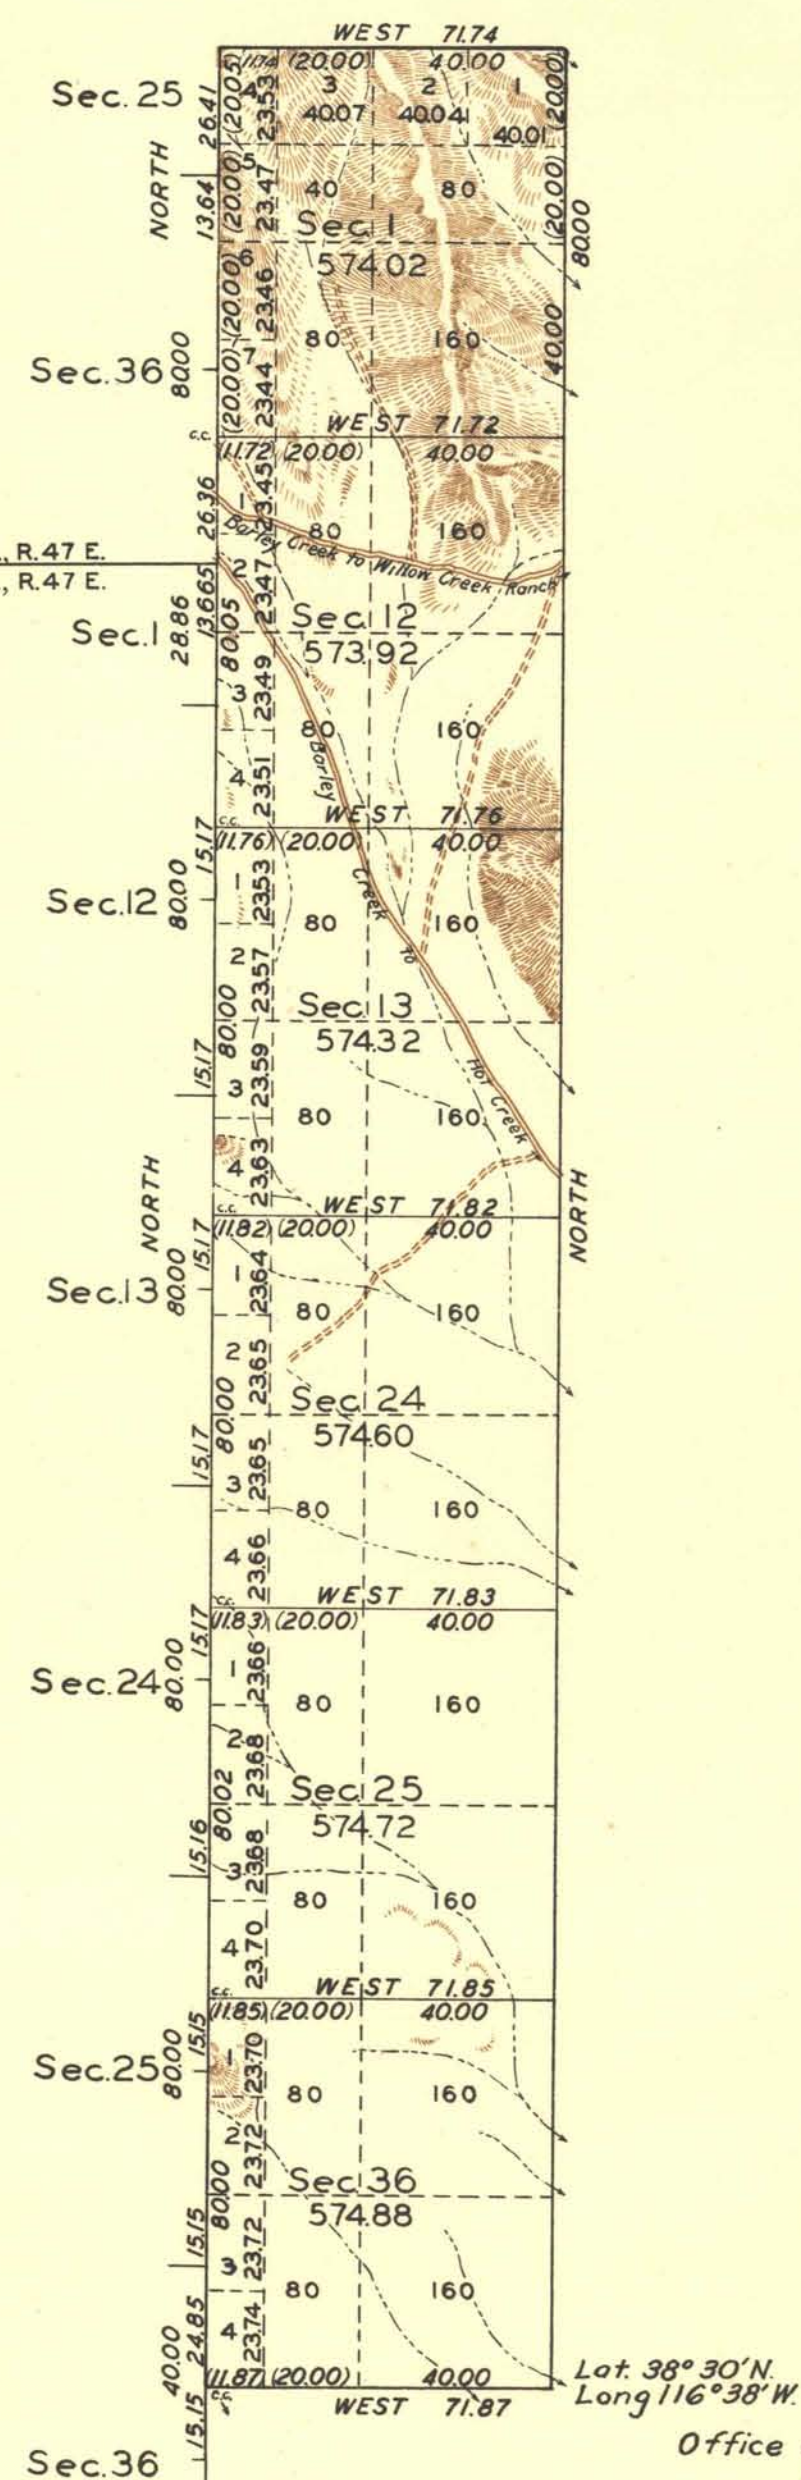

Lat. 38° 30' N.
Long. 116° 38' W.

Office of Supervisor of Surveys.
Denver, Colorado, June 26, 1939

The above plat of Township No. 8 North, Range No. 47½ East of the Mount Diablo Meridian, Nevada, is strictly conformable to the field notes of the survey thereof, which have been examined and approved.

David A. Johnson
Supervisor of Surveys.

UNITED STATES
DEPARTMENT OF THE INTERIOR
GENERAL LAND OFFICE
Washington, D.C., Feb. 10, 1940

The survey represented by this plat having been correctly executed in accordance with the requirements of law and the regulations of this office, is hereby accepted.

Carl David Volkel
Acting Assistant Commissioner.