


TOWNSHIP N° 8 NORTH, RANGE N° 48 EAST, OF THE MOUNT DIABLO MERIDIAN, NEVADA.

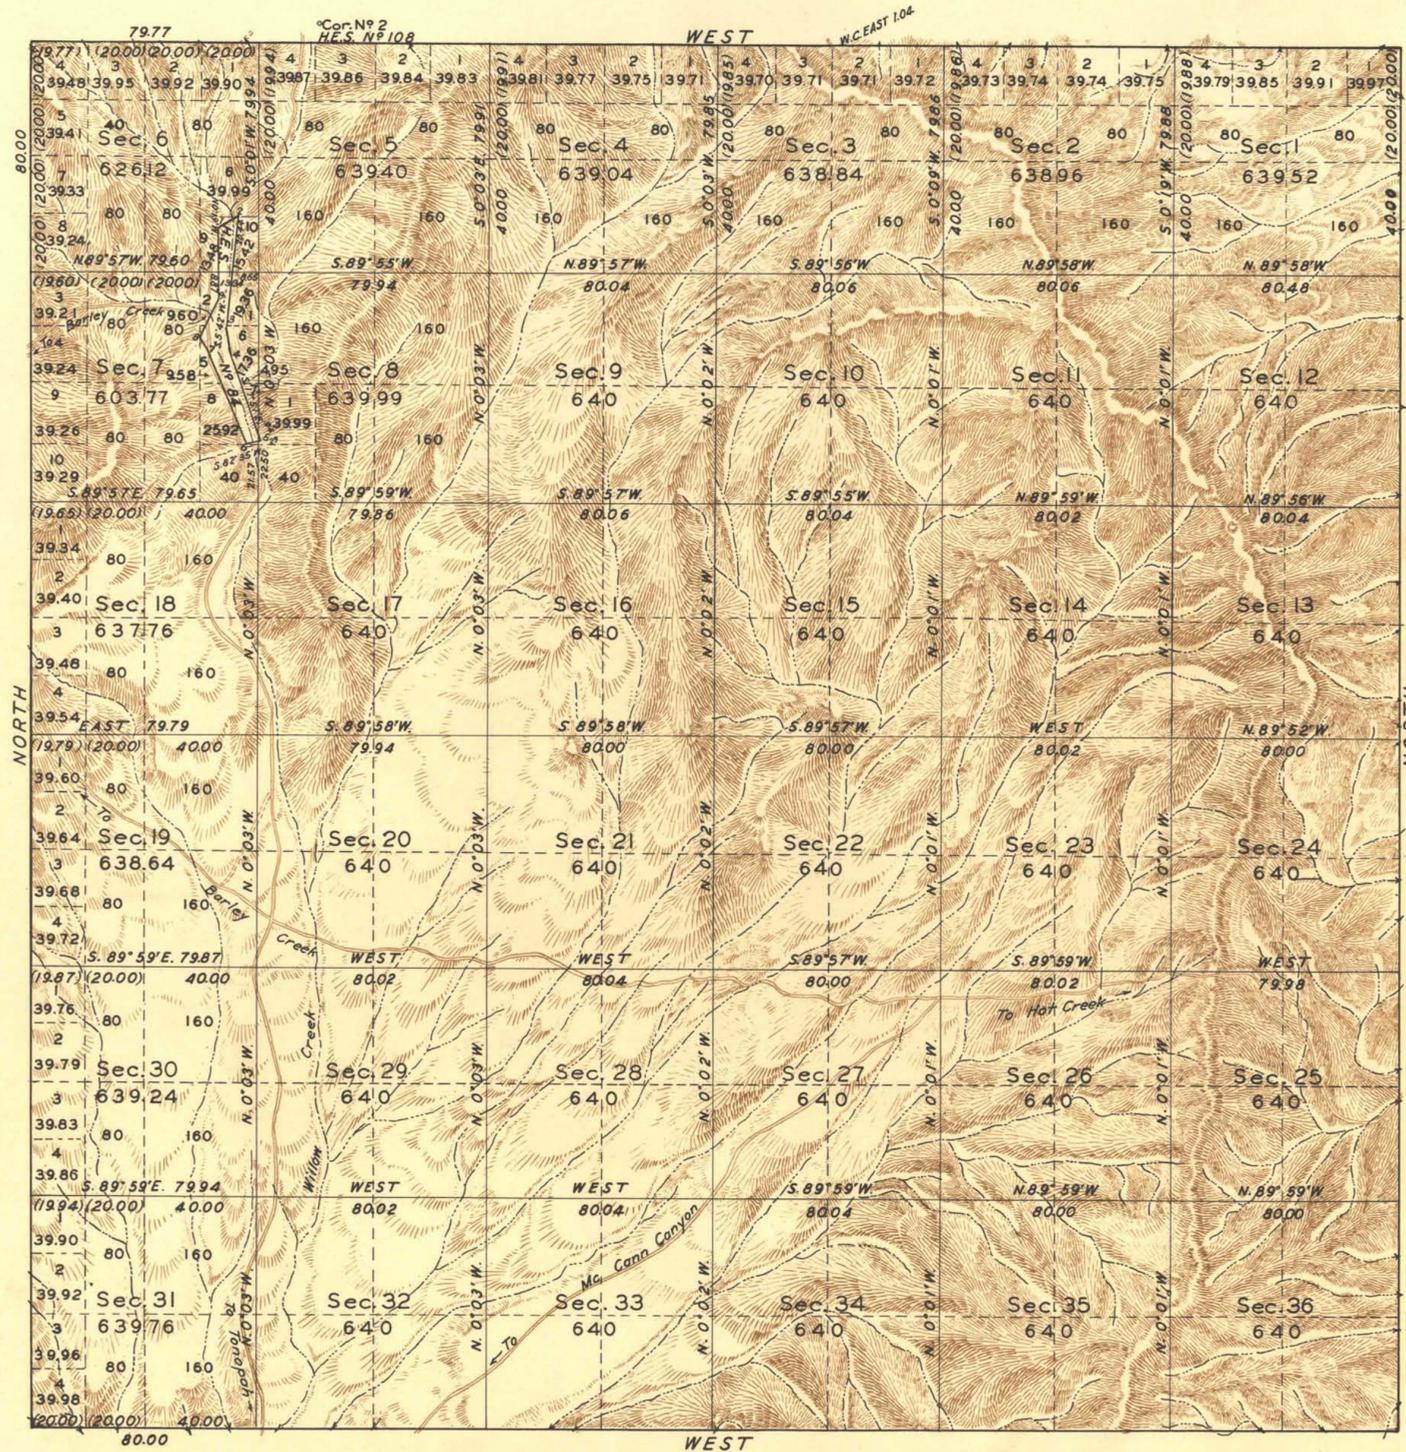

LATITUDE: 38°30'N.  
LONGITUDE: 116°32'W.

Scale: 40 Chains to an Inch.  
Public Land 22,981.04 Acres.  
H.E.S. N° 84 44.26  
Area Surveyed 23,025.30 Acres.

| LINES DESIGNATED  | BY WHOM SURVEYED  | GROUP | N°            | DATE | MILEAGE |               | WHEN SURVEYED |           |
|-------------------|-------------------|-------|---------------|------|---------|---------------|---------------|-----------|
|                   |                   |       |               |      | MLS     | CHS           | BEGUN         | COMPLETED |
| Exterior NS. & W. | Carl S. Swanholm  | 168   | Apr. 29, 1930 | 17   | 79.77   | Nov. 15, 1930 | July 8, 1932. |           |
| Subdivisional     | Robt. C. Yundt    | "     | "             | 59   | 79.77   | "             | "             |           |
| East Boundary     | Edward R. Bunbury | 34    | Jan. 6, 1914. |      |         | July 1914     | Aug. 1914.    |           |

Office of Supervisor of Surveys.  
Denver, Colorado, June 26, 1939  
The above plot of Township No. 8 North, Range No. 48 East of the Mount Diablo Meridian, Nevada, is strictly conformable to the field notes of the survey thereof, which have been examined and approved.

*Frank P. Johnson*  
Supervisor of Surveys.

UNITED STATES  
DEPARTMENT OF THE INTERIOR  
GENERAL LAND OFFICE  
Washington, D.C., Feb. 10, 1940  
The survey represented by this plat having been correctly executed in accordance with the requirements of law and the regulations of this office is hereby accepted.

*Joseph David Wolfelt*  
Acting Assistant Commissioner

A.G.M. & T.H.D.

*E.B. 1940*