





ORIGINAL

TOWNSHIP 8 NORTH, RANGE 50 EAST, OF THE MOUNT DIABLO MERIDIAN, NEVADA
DEPENDENT RESURVEY AND SURVEY

ENLARGED DIAGRAM OF THE
NW 1/4 OF SECTION 29

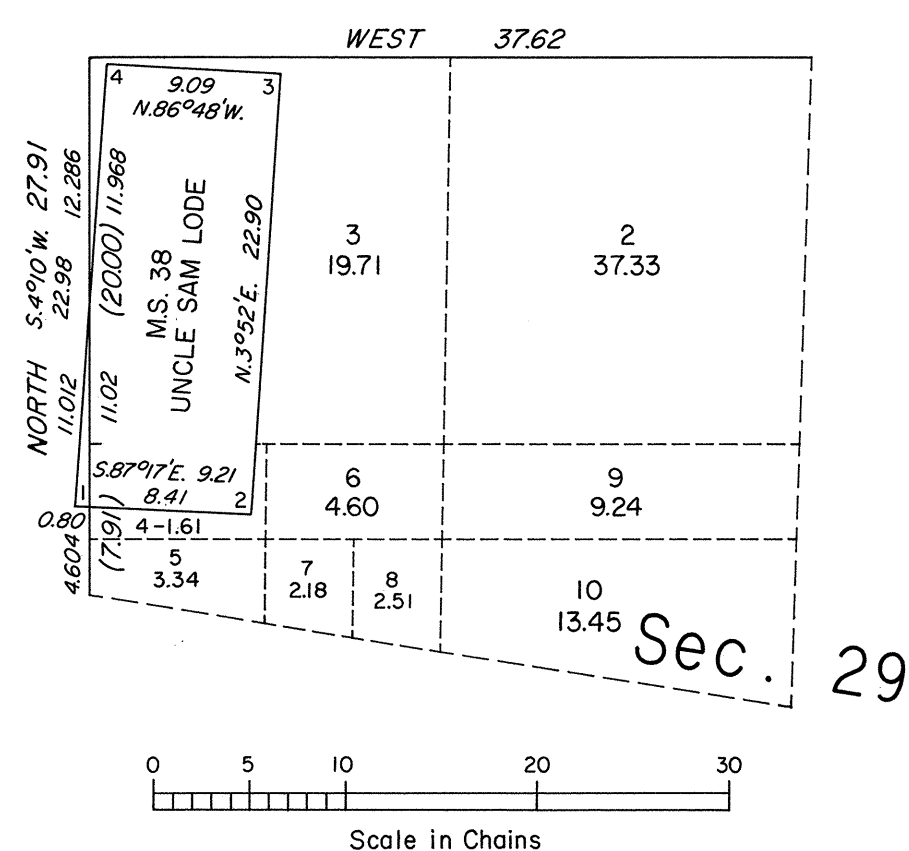

ENLARGED DIAGRAM OF THE
SE 1/4 OF SECTION 33

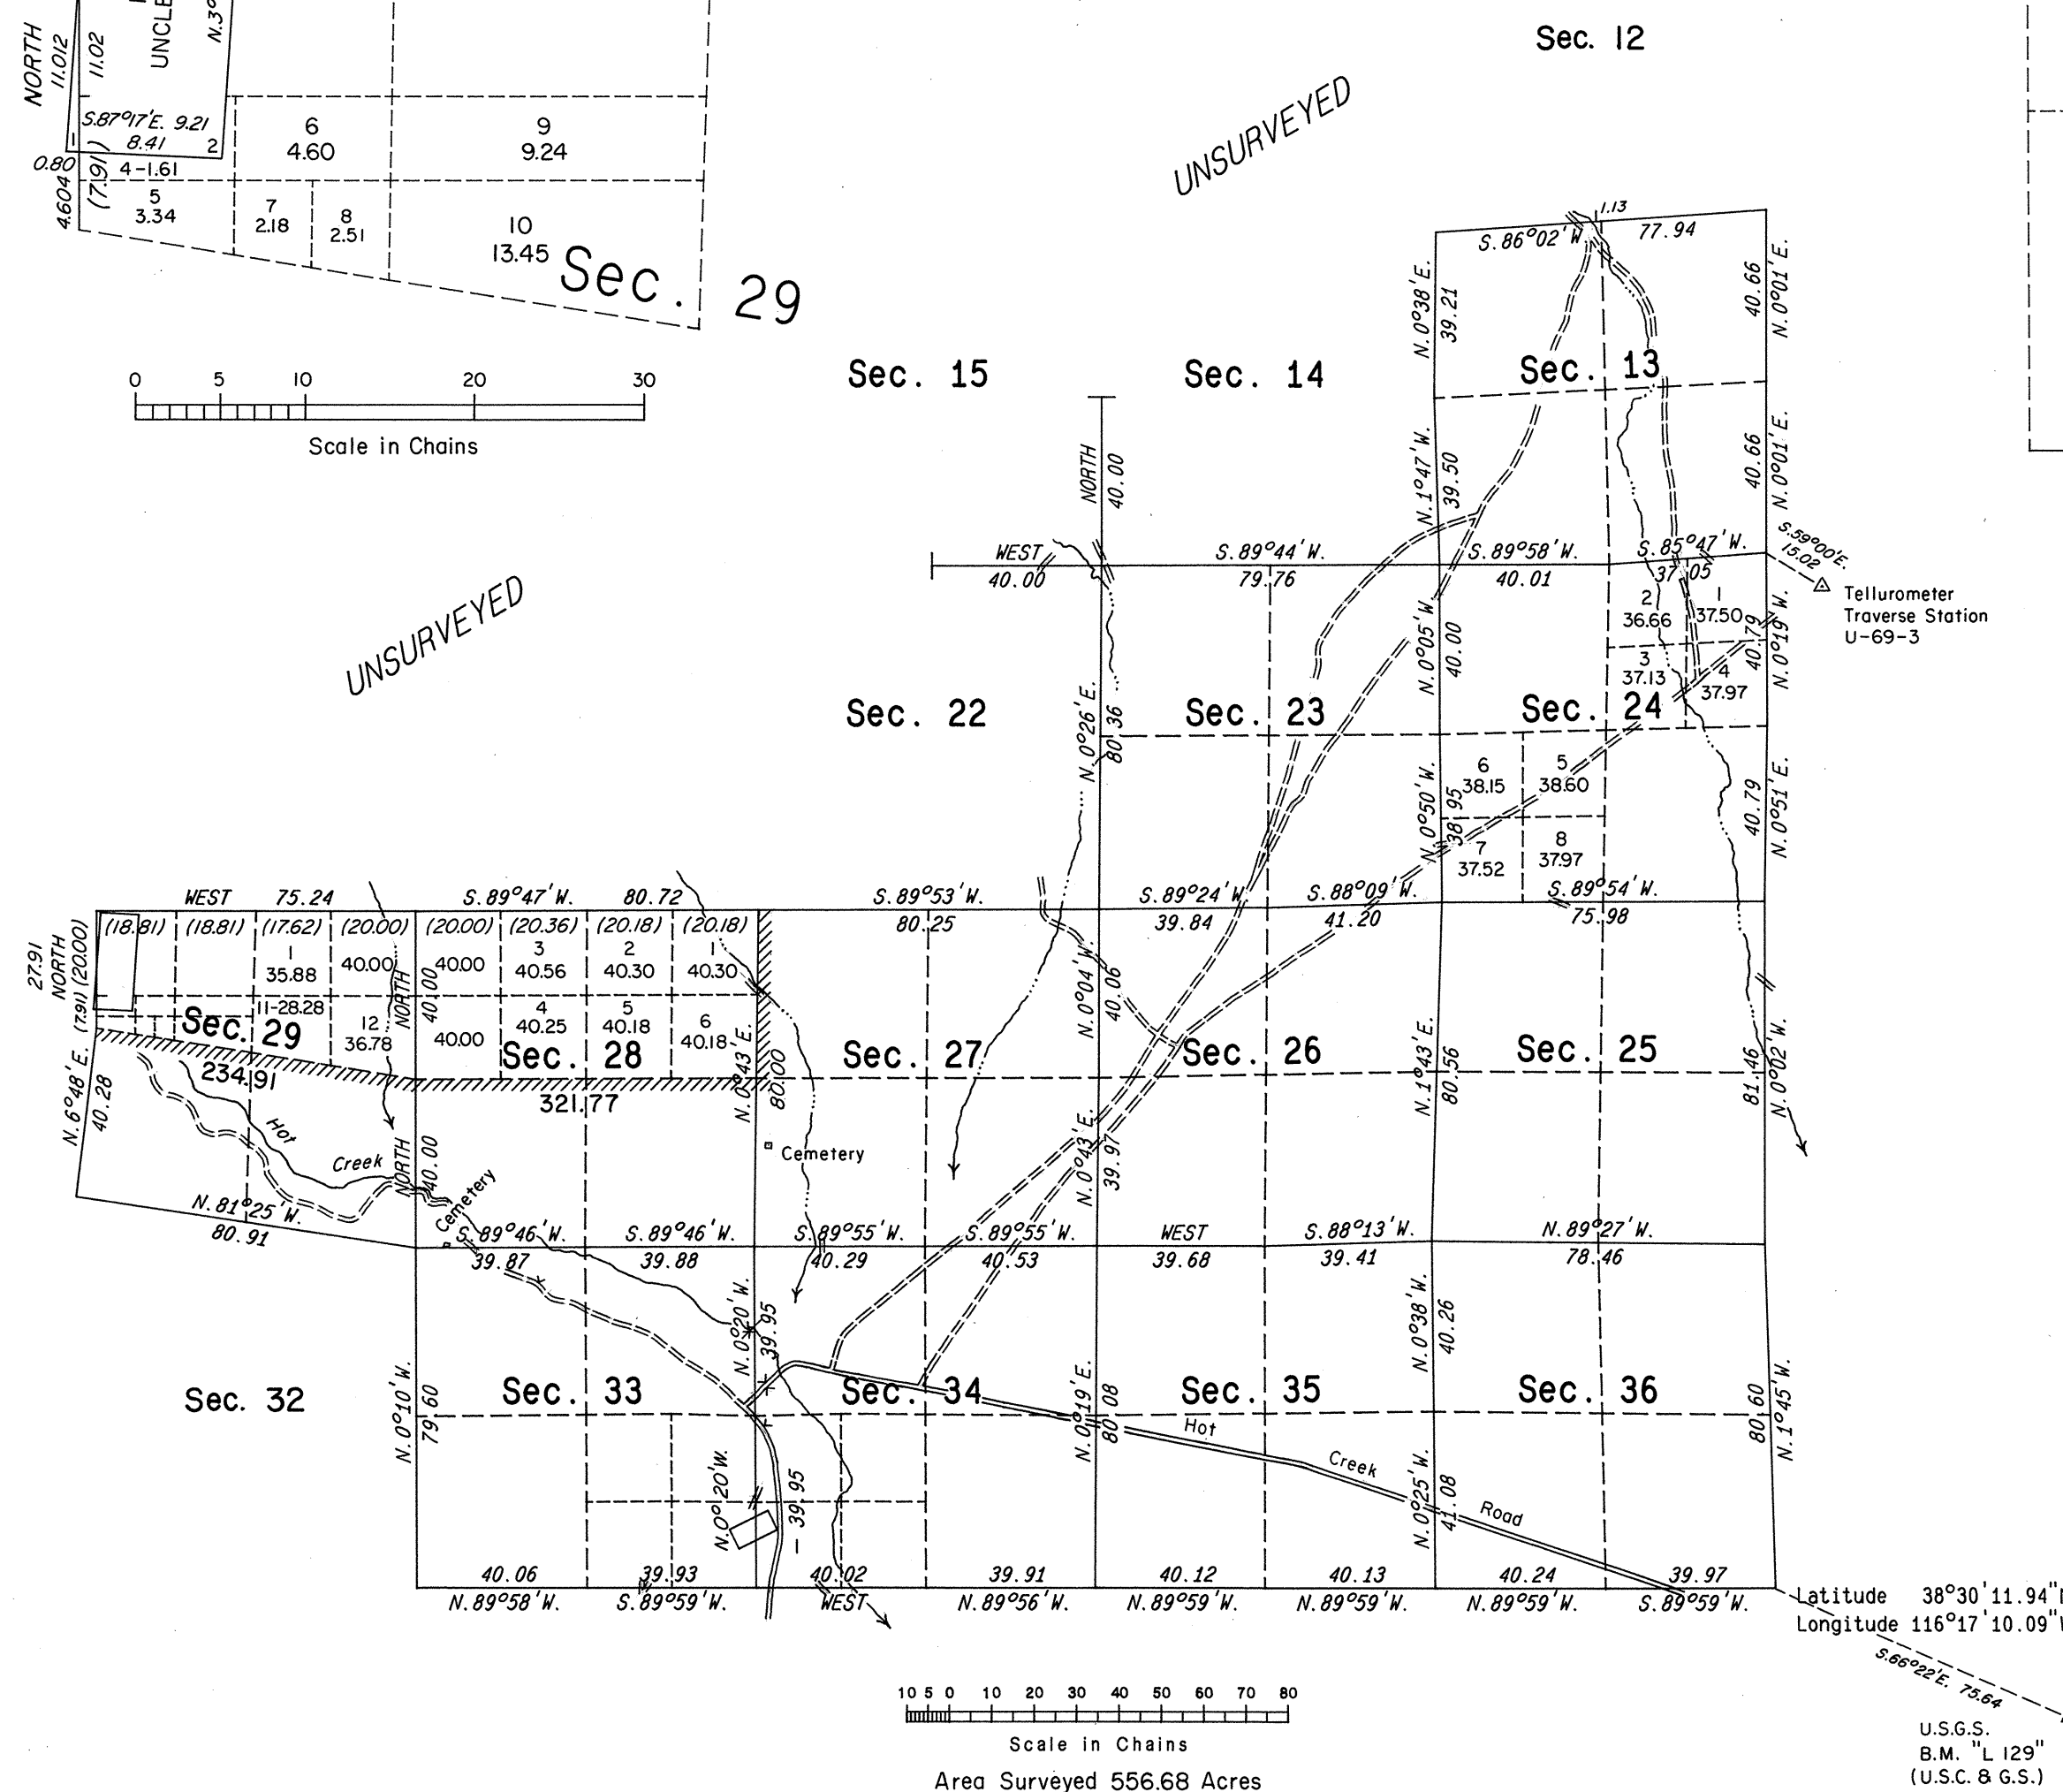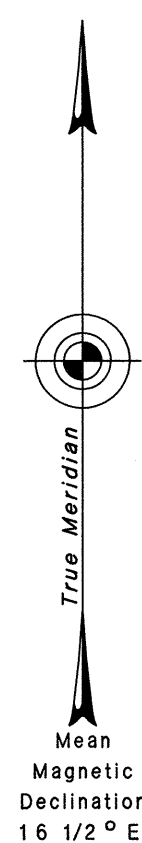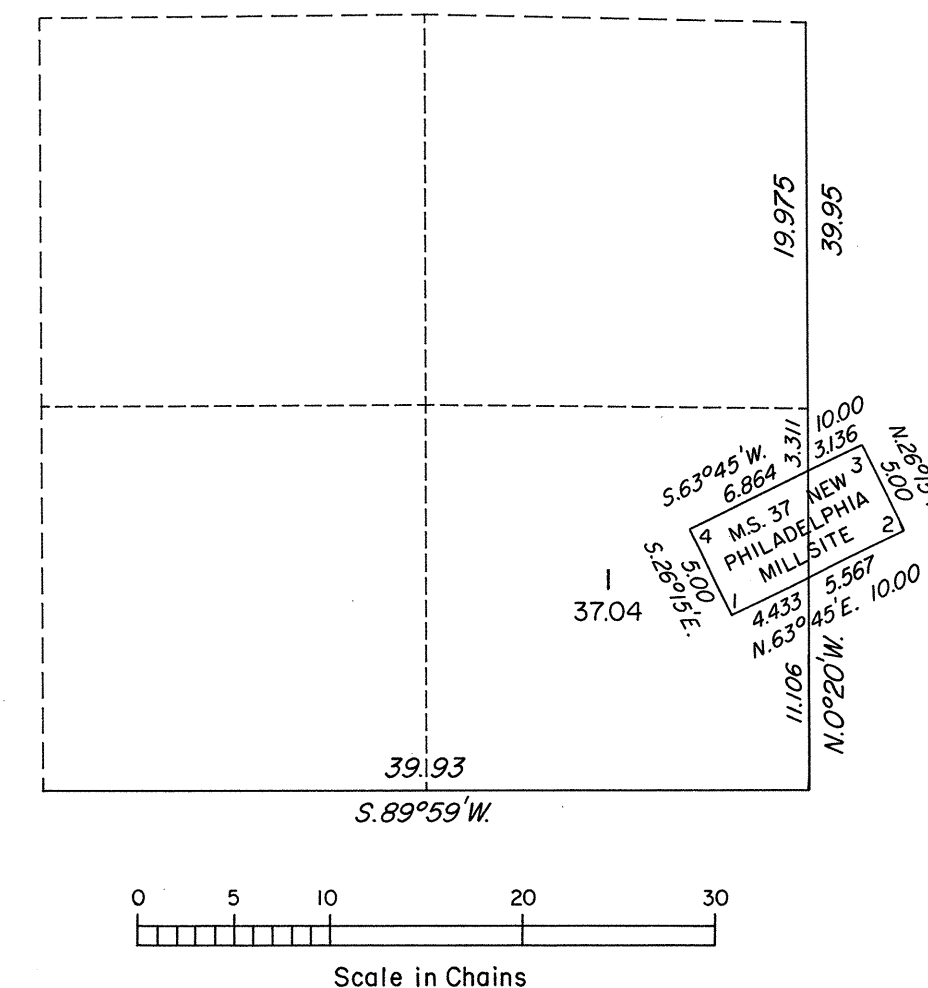

History of the earlier surveys is contained in the field notes.

This plat represents a dependent resurvey of a portion of the south and east boundaries, a portion of the subdivisional lines and Mineral Survey Nos. 37 and 38, designed to restore the corners in their true original locations according to the best available evidence and the survey of a portion of the subdivisional lines of T. 8 N., R. 50 E., Mount Diablo Meridian, Nevada.

Lottings and areas, except as indicated hereon, are as shown on the plat approved November 22, 1875 and supplemental plat approved June 8, 1920.

Survey executed by Stephen R. Lambeth, Cadastral Surveyor, beginning September 11, 1984 and completed October 10, 1984 under Special Instructions dated September 7, 1984, for Group No. 617, Nevada.

UNITED STATES DEPARTMENT OF THE INTERIOR
BUREAU OF LAND MANAGEMENT

Reno, Nevada March 14, 1986

This plat is strictly conformable to the approved field notes, and the survey, having been correctly executed in accordance with the requirements of law and the regulations of this Bureau, is hereby accepted.

For the Director

Lael E. Bland

Chief Cadastral Surveyor

U.S.G.S.
B.M. "L 129"
(U.S. & G.S.)

T. 8 N., R. 50 E., M.D.M.