


Township N^o 8 North

Range N^o 5 East

Mount Diablo Meridian

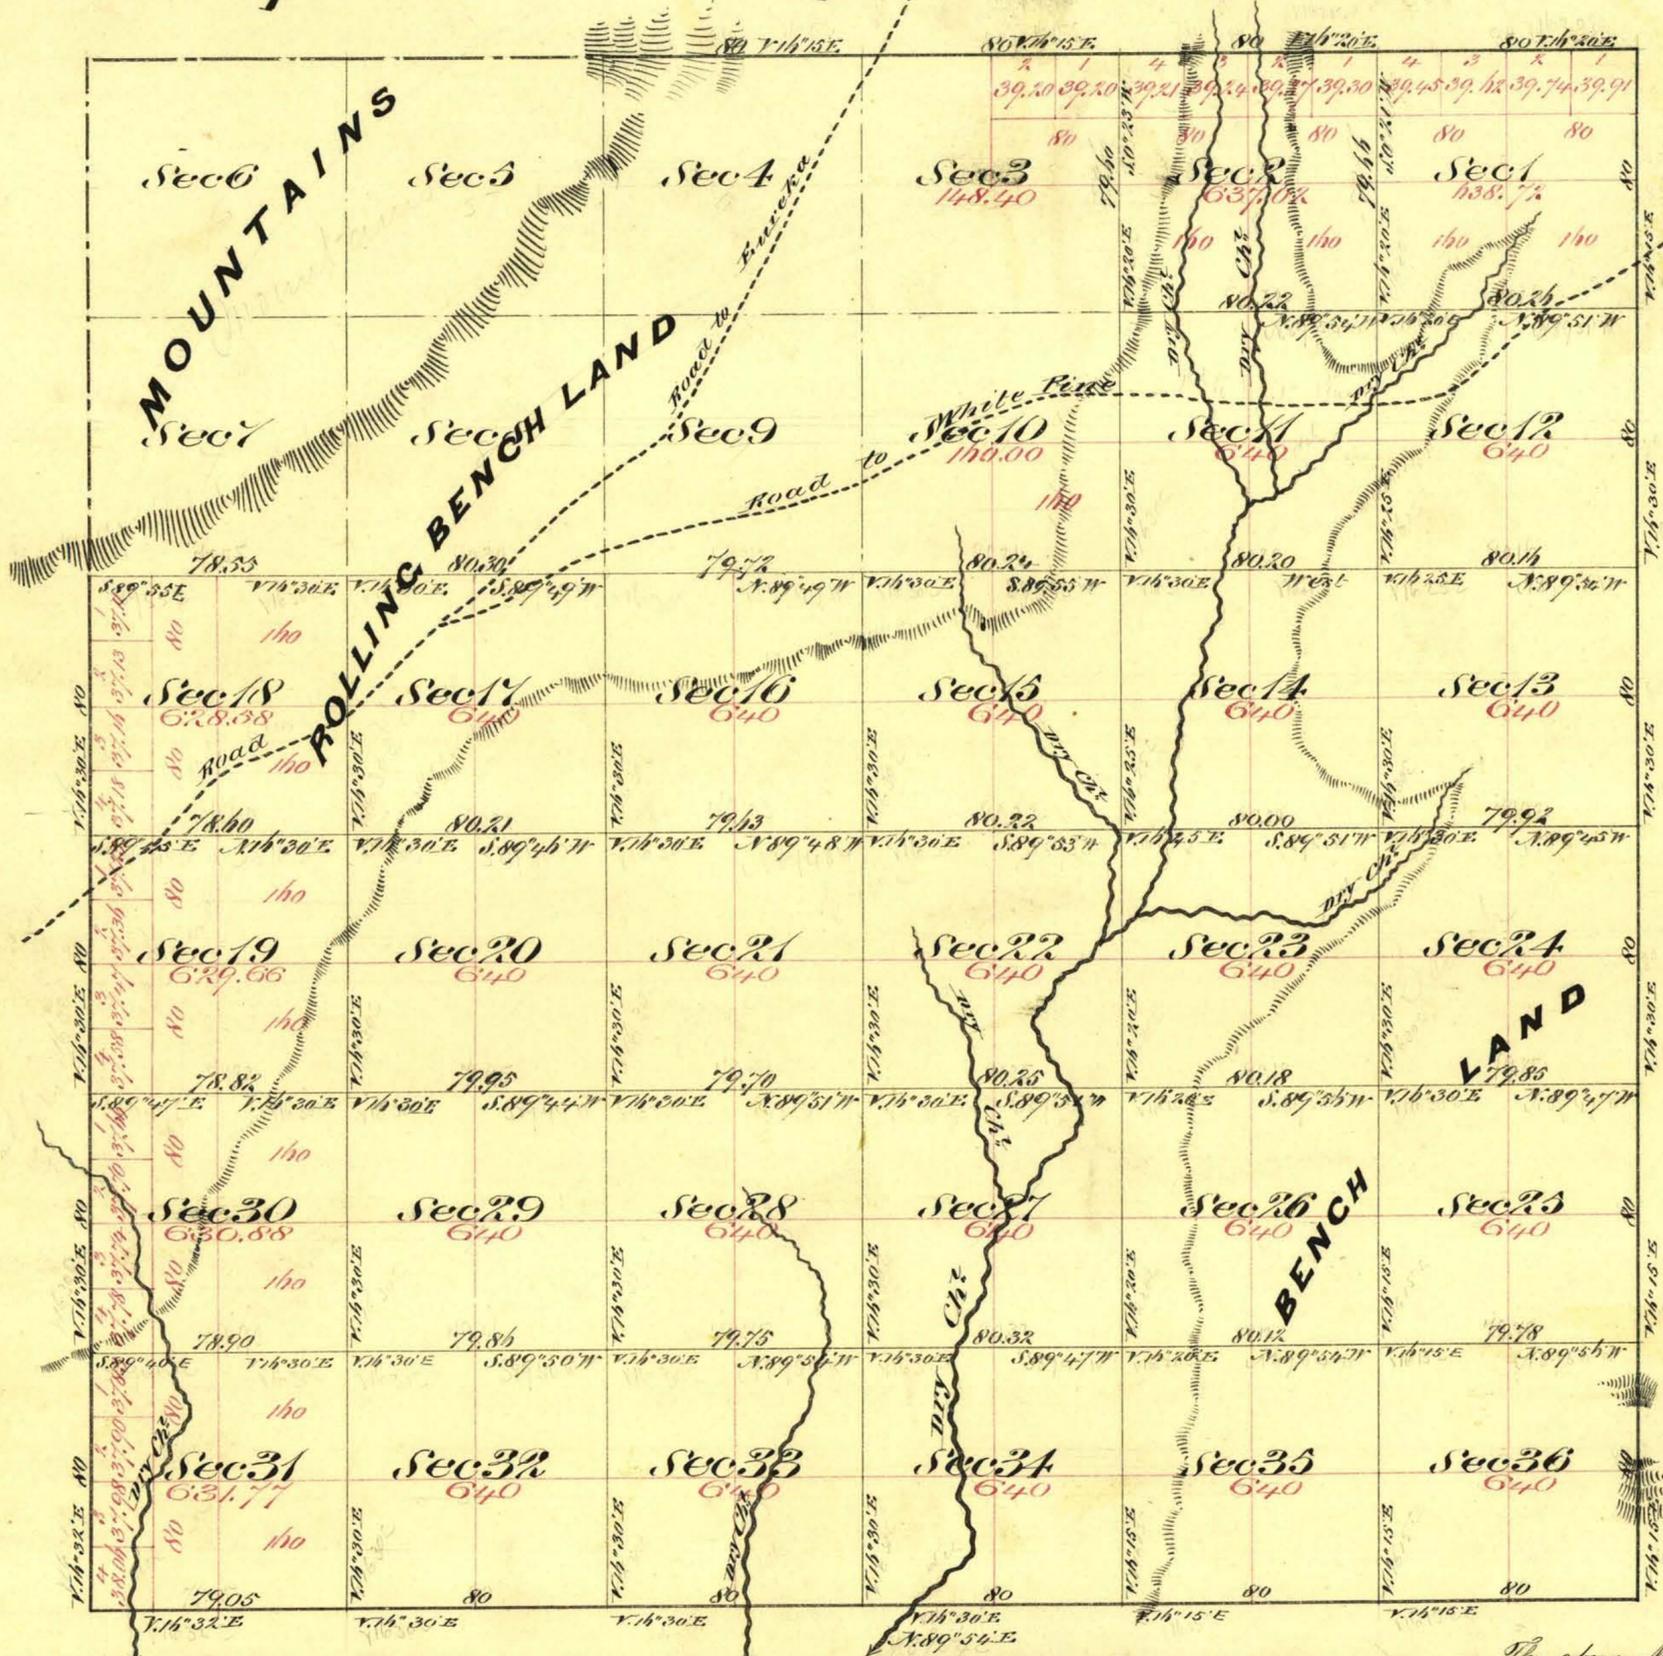

Aggregate Area of Public Land Surveyed 18185.03 Acres
 Estimated " " Mountains unsurveyed 4783.60 "
Aggregate 22,968.63 "

Commenced October 29th 1875
 Completed November 3rd 1875

Surveys Designated	By Whom Surveyed	Date of Contract	Acres of Survey	When Surveyed
Township Lines	D. H. Butler & W. W. Skinner	August 9 th 1875	19 79 05	1875
Subdivision "	" " " "	" " "	49 74 97	Oct 7 Nov 1875

The above Map of Township N^o 8 North Range N^o 5 East Mount
 Diablo Meridian is strictly conformable to the field notes of the
 surveys thereof on file in this office, which have been examined and approved
 W. S. Sawyer General Office
 Virginia City Nevada
 November 22nd 1875

W. S. Sawyer
 W. S. Sawyer General Nevada
 T 8 N, R 5 E.
 VD