


Township N° 8 North

Range N° 56 East

Mount Diablo Meridian

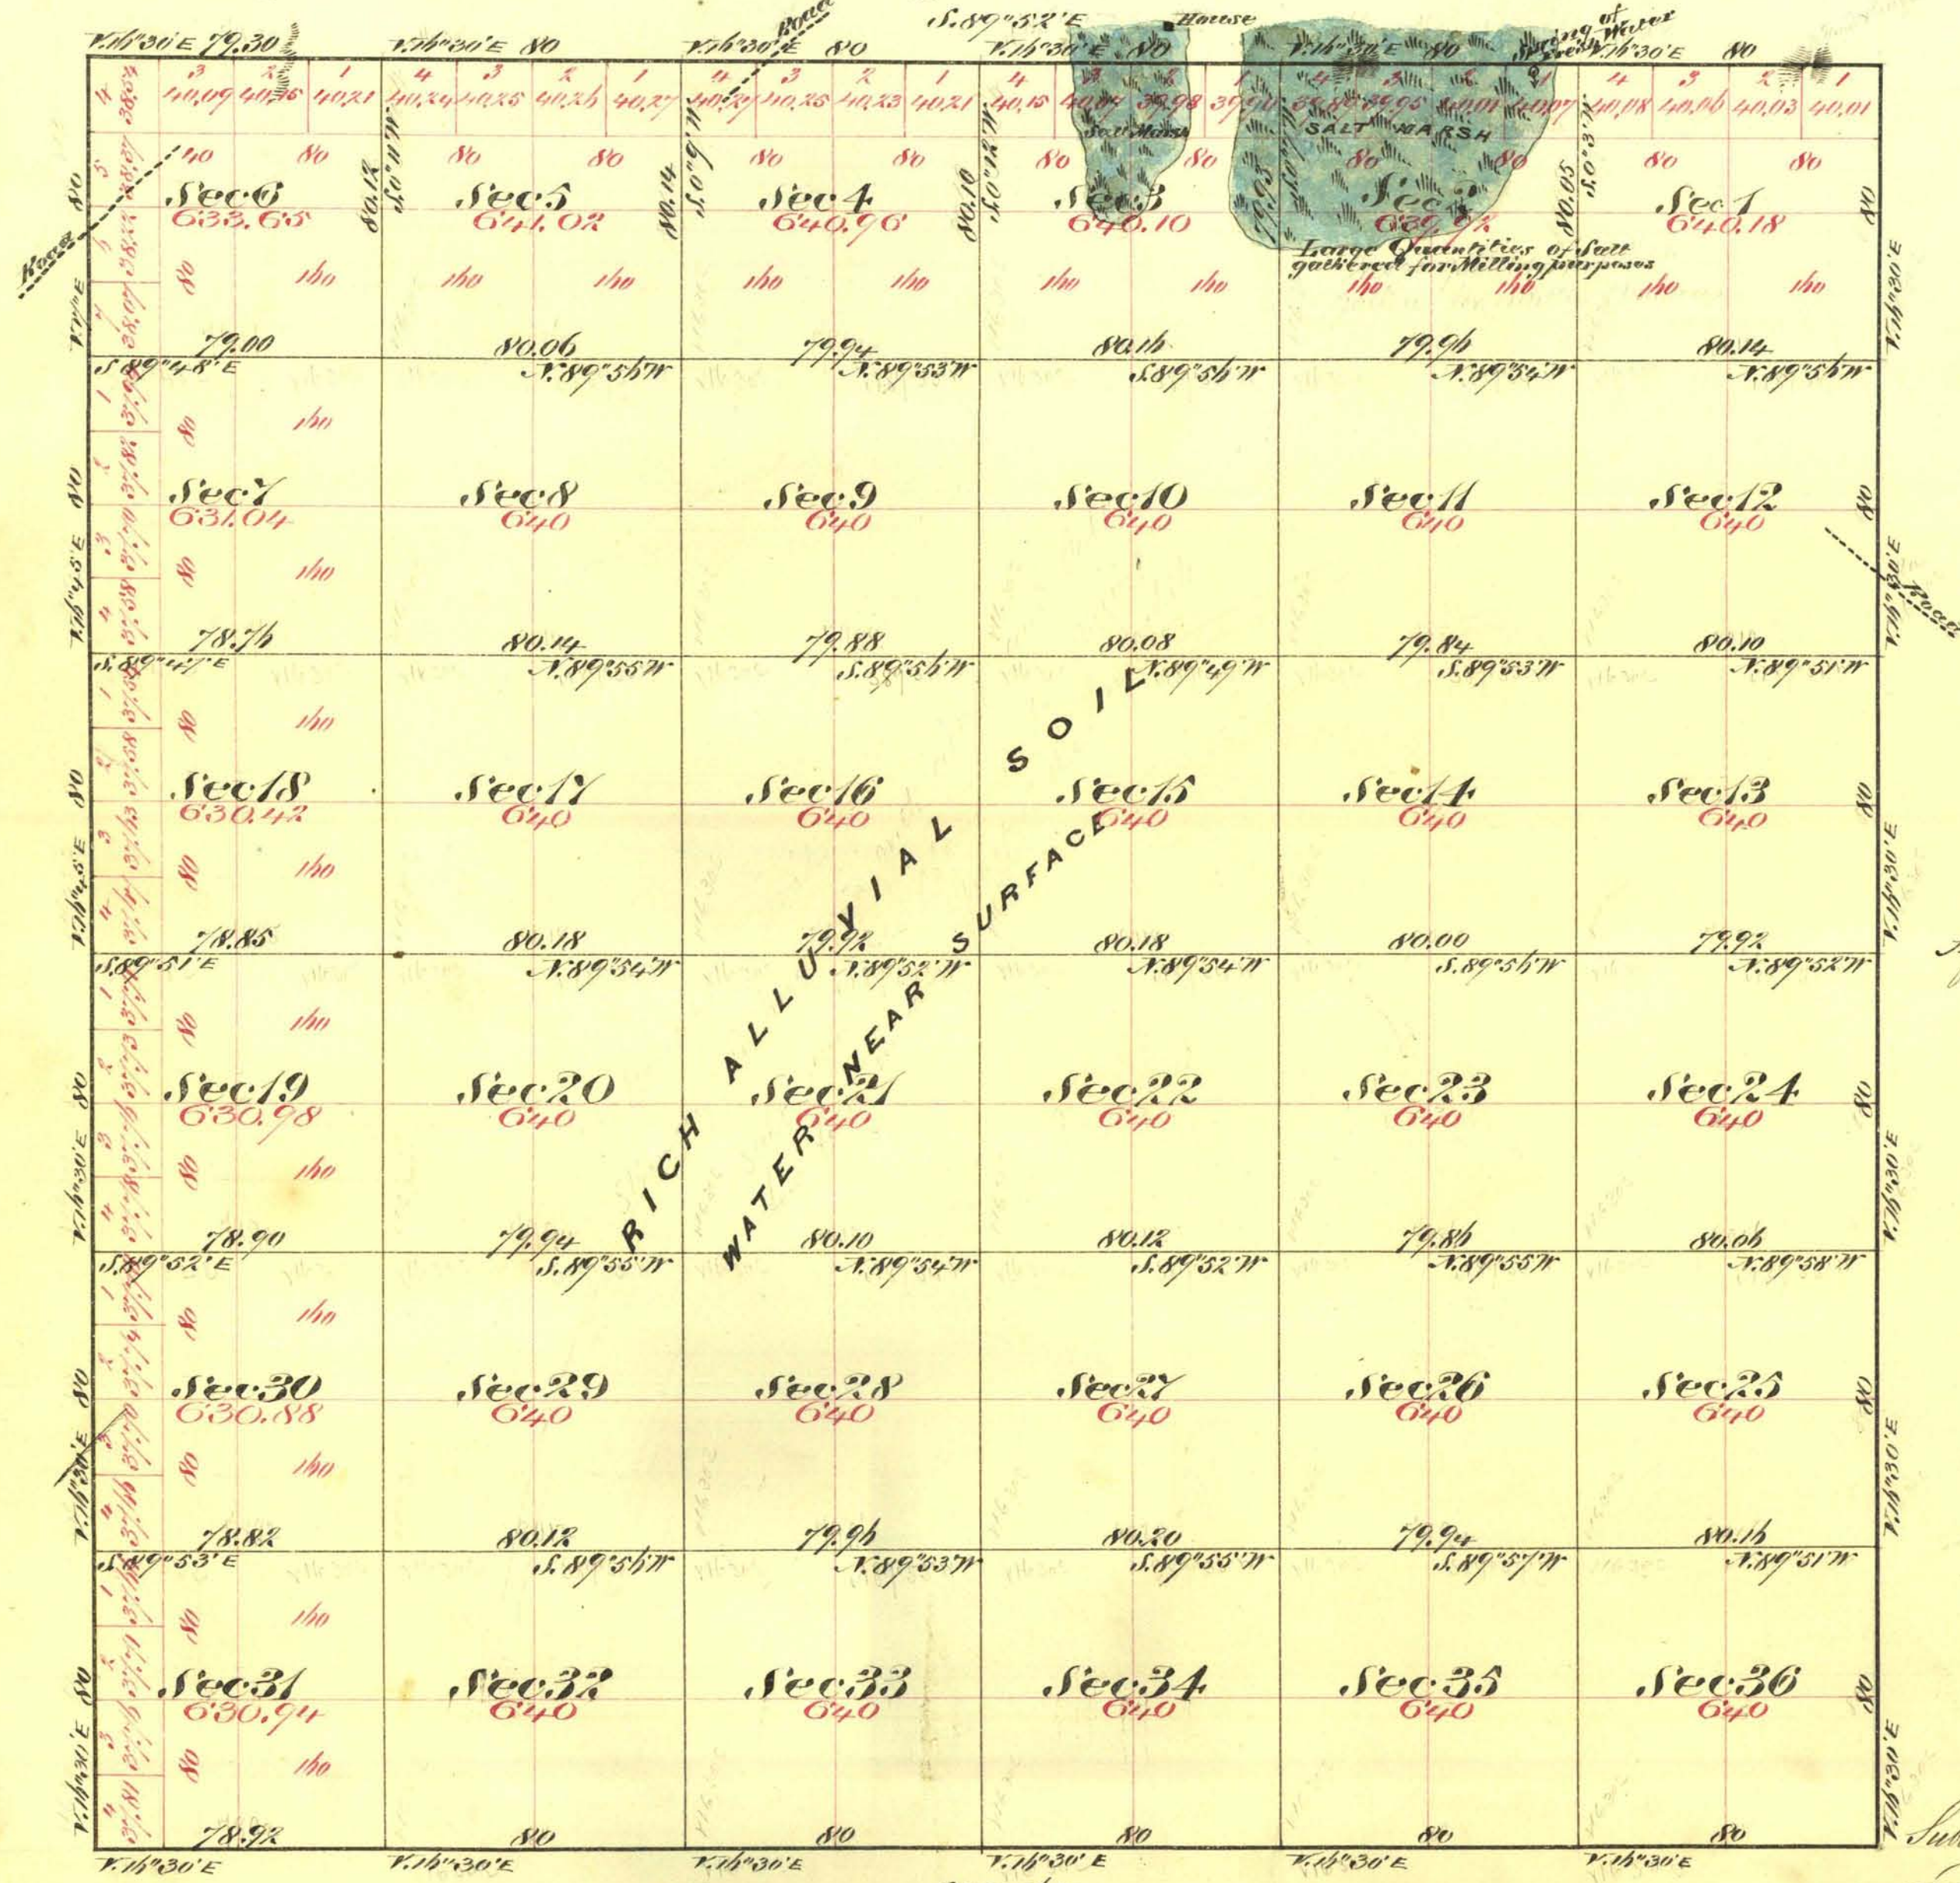

Aggregate Area of Public Land 22,990.09 Acres

Commenced Oct 31st 1873
Completed Nov 15th 1873

Subdivision lines not Otherwise noted run with a Variation of 15 3/4 East

Surveys Designated	By Whom Surveyed	Date of Contract	Am't of Survey Mls Chs Secs	When Surveyed
West Boundary of Township	E. B. Monroe	October 11 th 1870	6 00 00	1870
Rest of Township lines	E. B. Monroe & H. J. Bateman	Sept 15 th 1873	17 78 12	1873
Subdivision lines	" " "	" " "	39 75 63	Oct 7, Nov 1873

79th Con.
39 31
60

The above Map of Township N° 8 North Range N° 56 East Mount Diablo Meridian is strictly conformable to the field notes of the Survey thereon file in this Office which have been examined and approved
W. S. Sawyer General's Office
Virginia City Nevada
February 23rd 1874

E. S. Davis

W. S. Sawyer General Sec.