


Township N^o 8 North

Range N^o 6 East

Mount Diablo Meridian

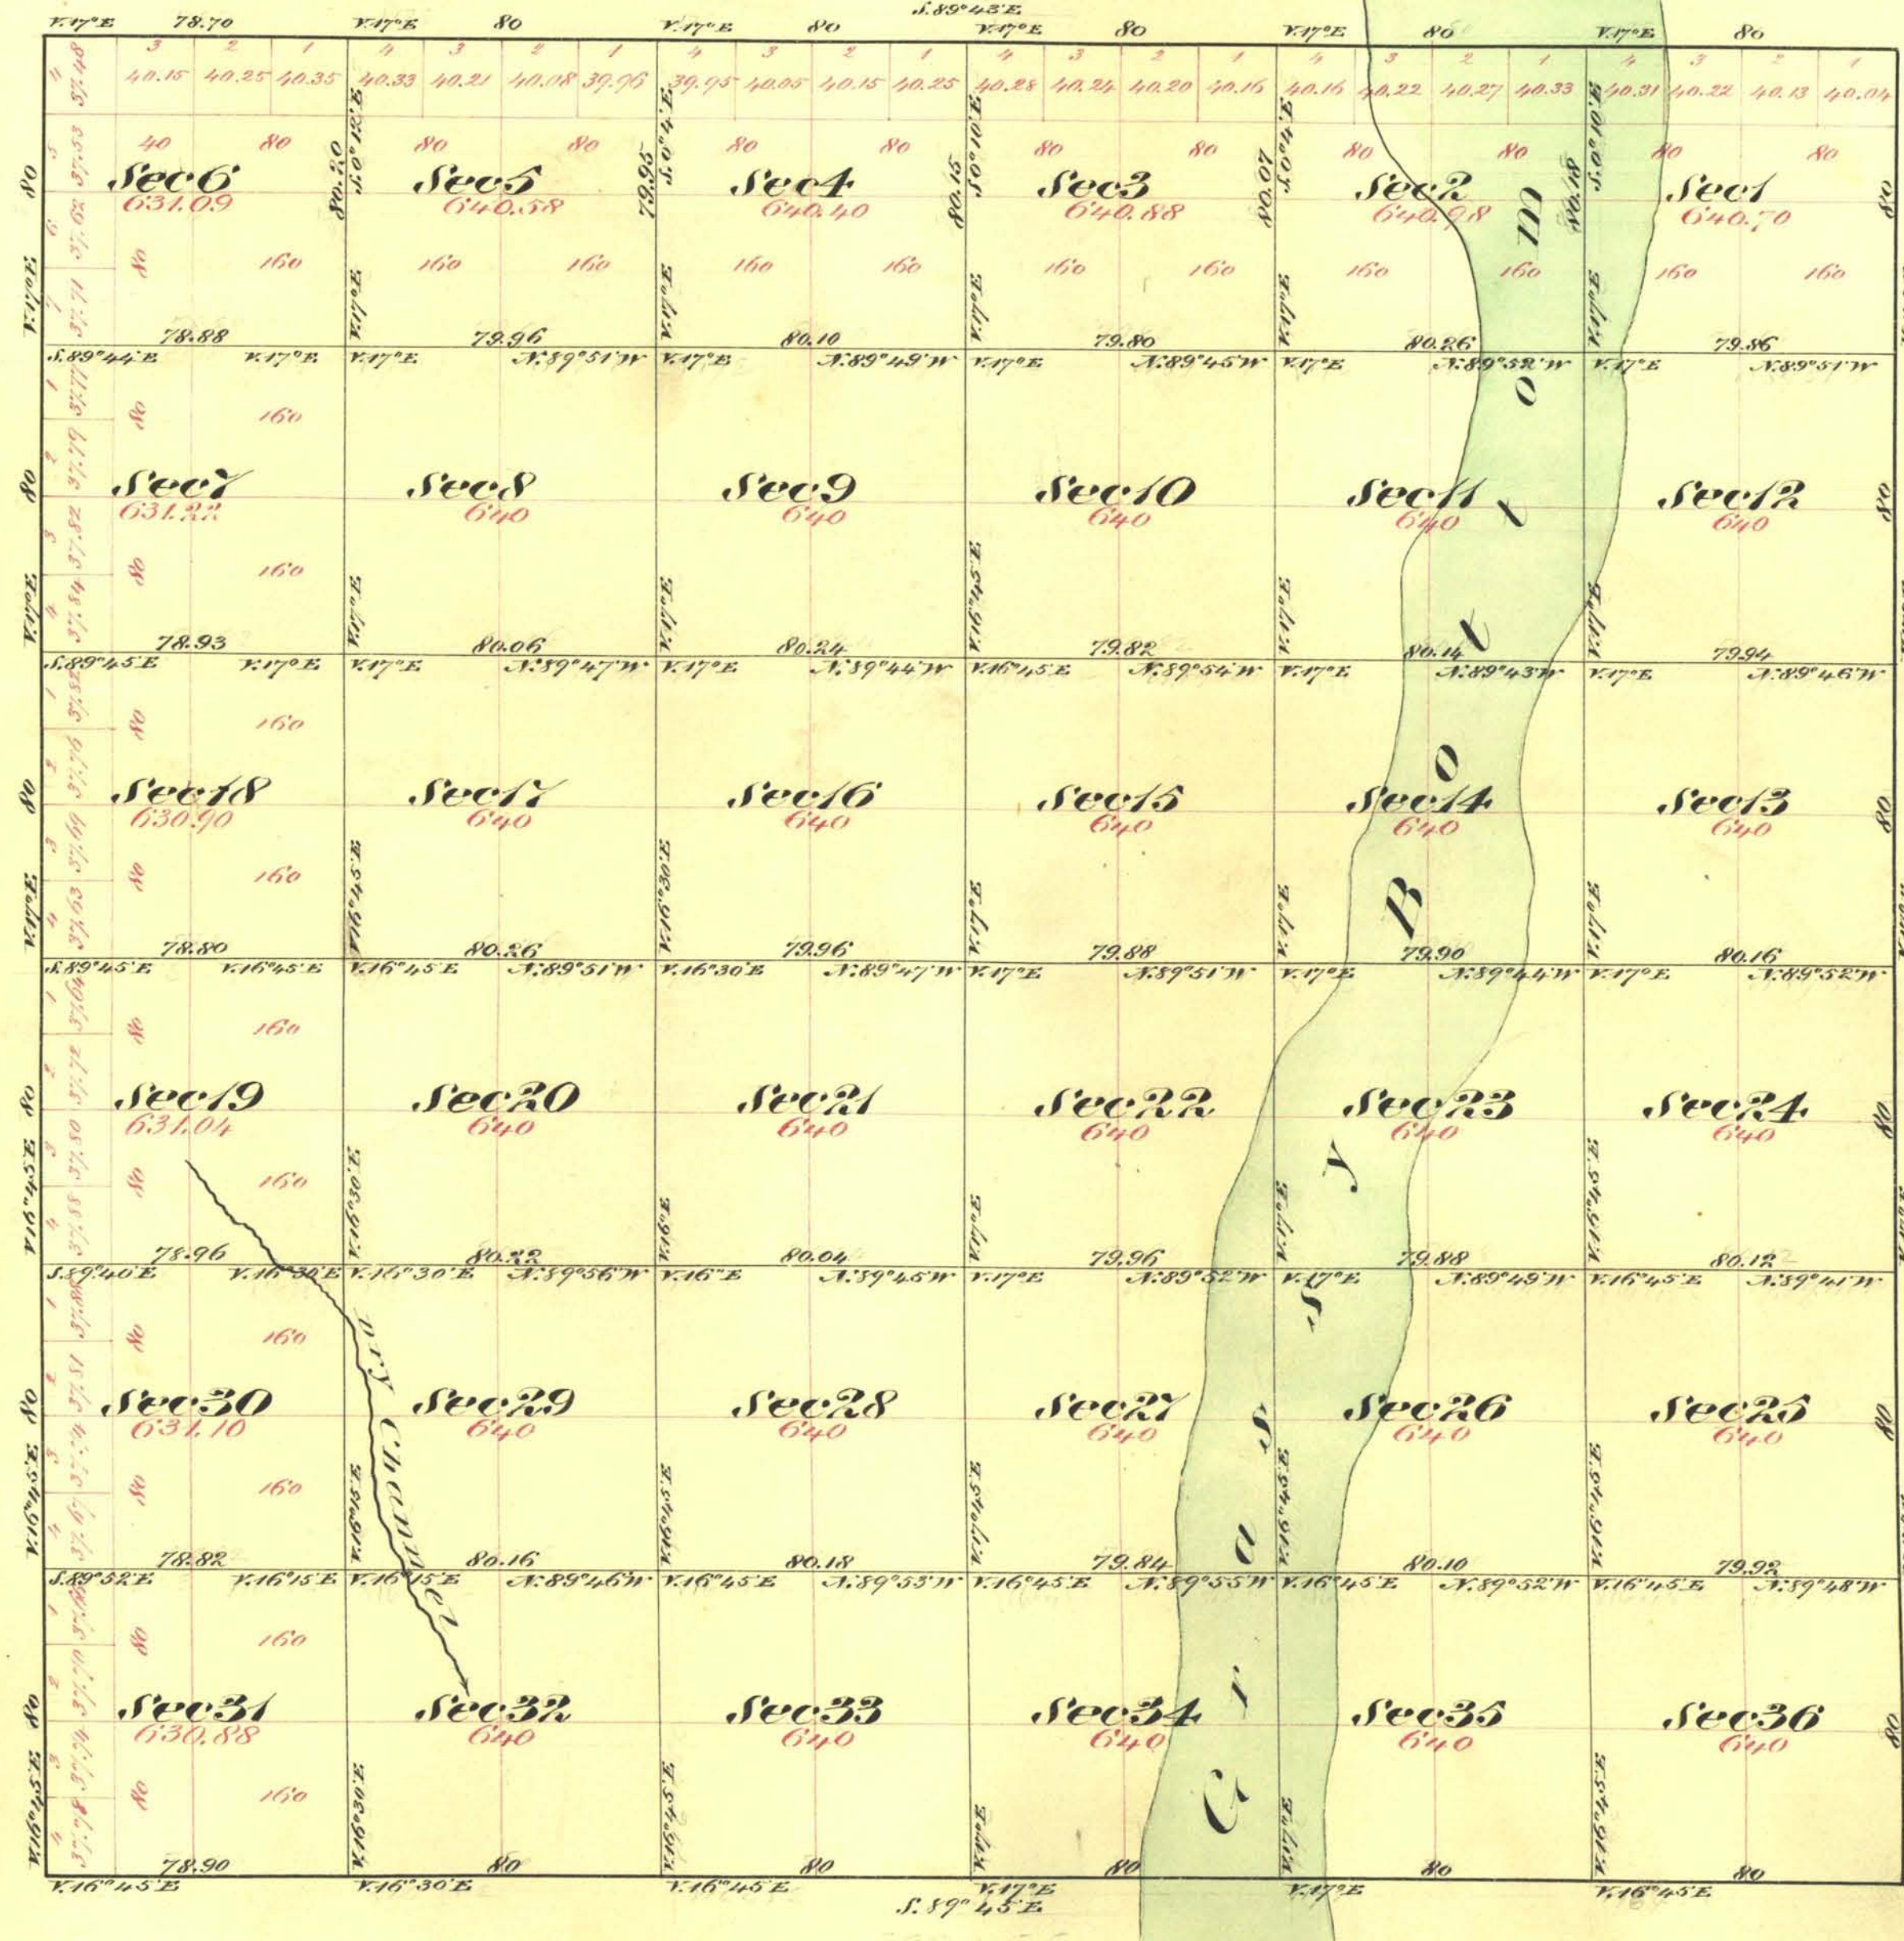

Aggregate Area of Public Land 22,989.77 Acres

Commenced February 21st 1871
Completed February 27th 1871

Survey Designated	By Whom Surveyed	Date of Contract	Amount of Survey Mls. Acs. Rcs.	When Surveyed
Township Lines	E. R. Monroe	January 20 th 1871	23 77 60	1871
Subdivision Lines	" "	" " "	59 75 70	February 1871

7th Corn.

42

The above Map of Township N^o 8 North Range N^o 6 East Mount Diablo Meridian is strictly conformable with the field notes of the survey thereof on file in this Office which have been examined and approved
U. S. Surveyor General Nevada
Virginia City Nevada
March 27th 1871

E. S. Davis
U. S. Surveyor General Nevada

T 8 N, R 6 E VD