


ORIGINAL

TOWNSHIP 8 SOUTH, RANGE 44 EAST, OF THE MOUNT DIABLO MERIDIAN, NEVADA EXTENSION SURVEY

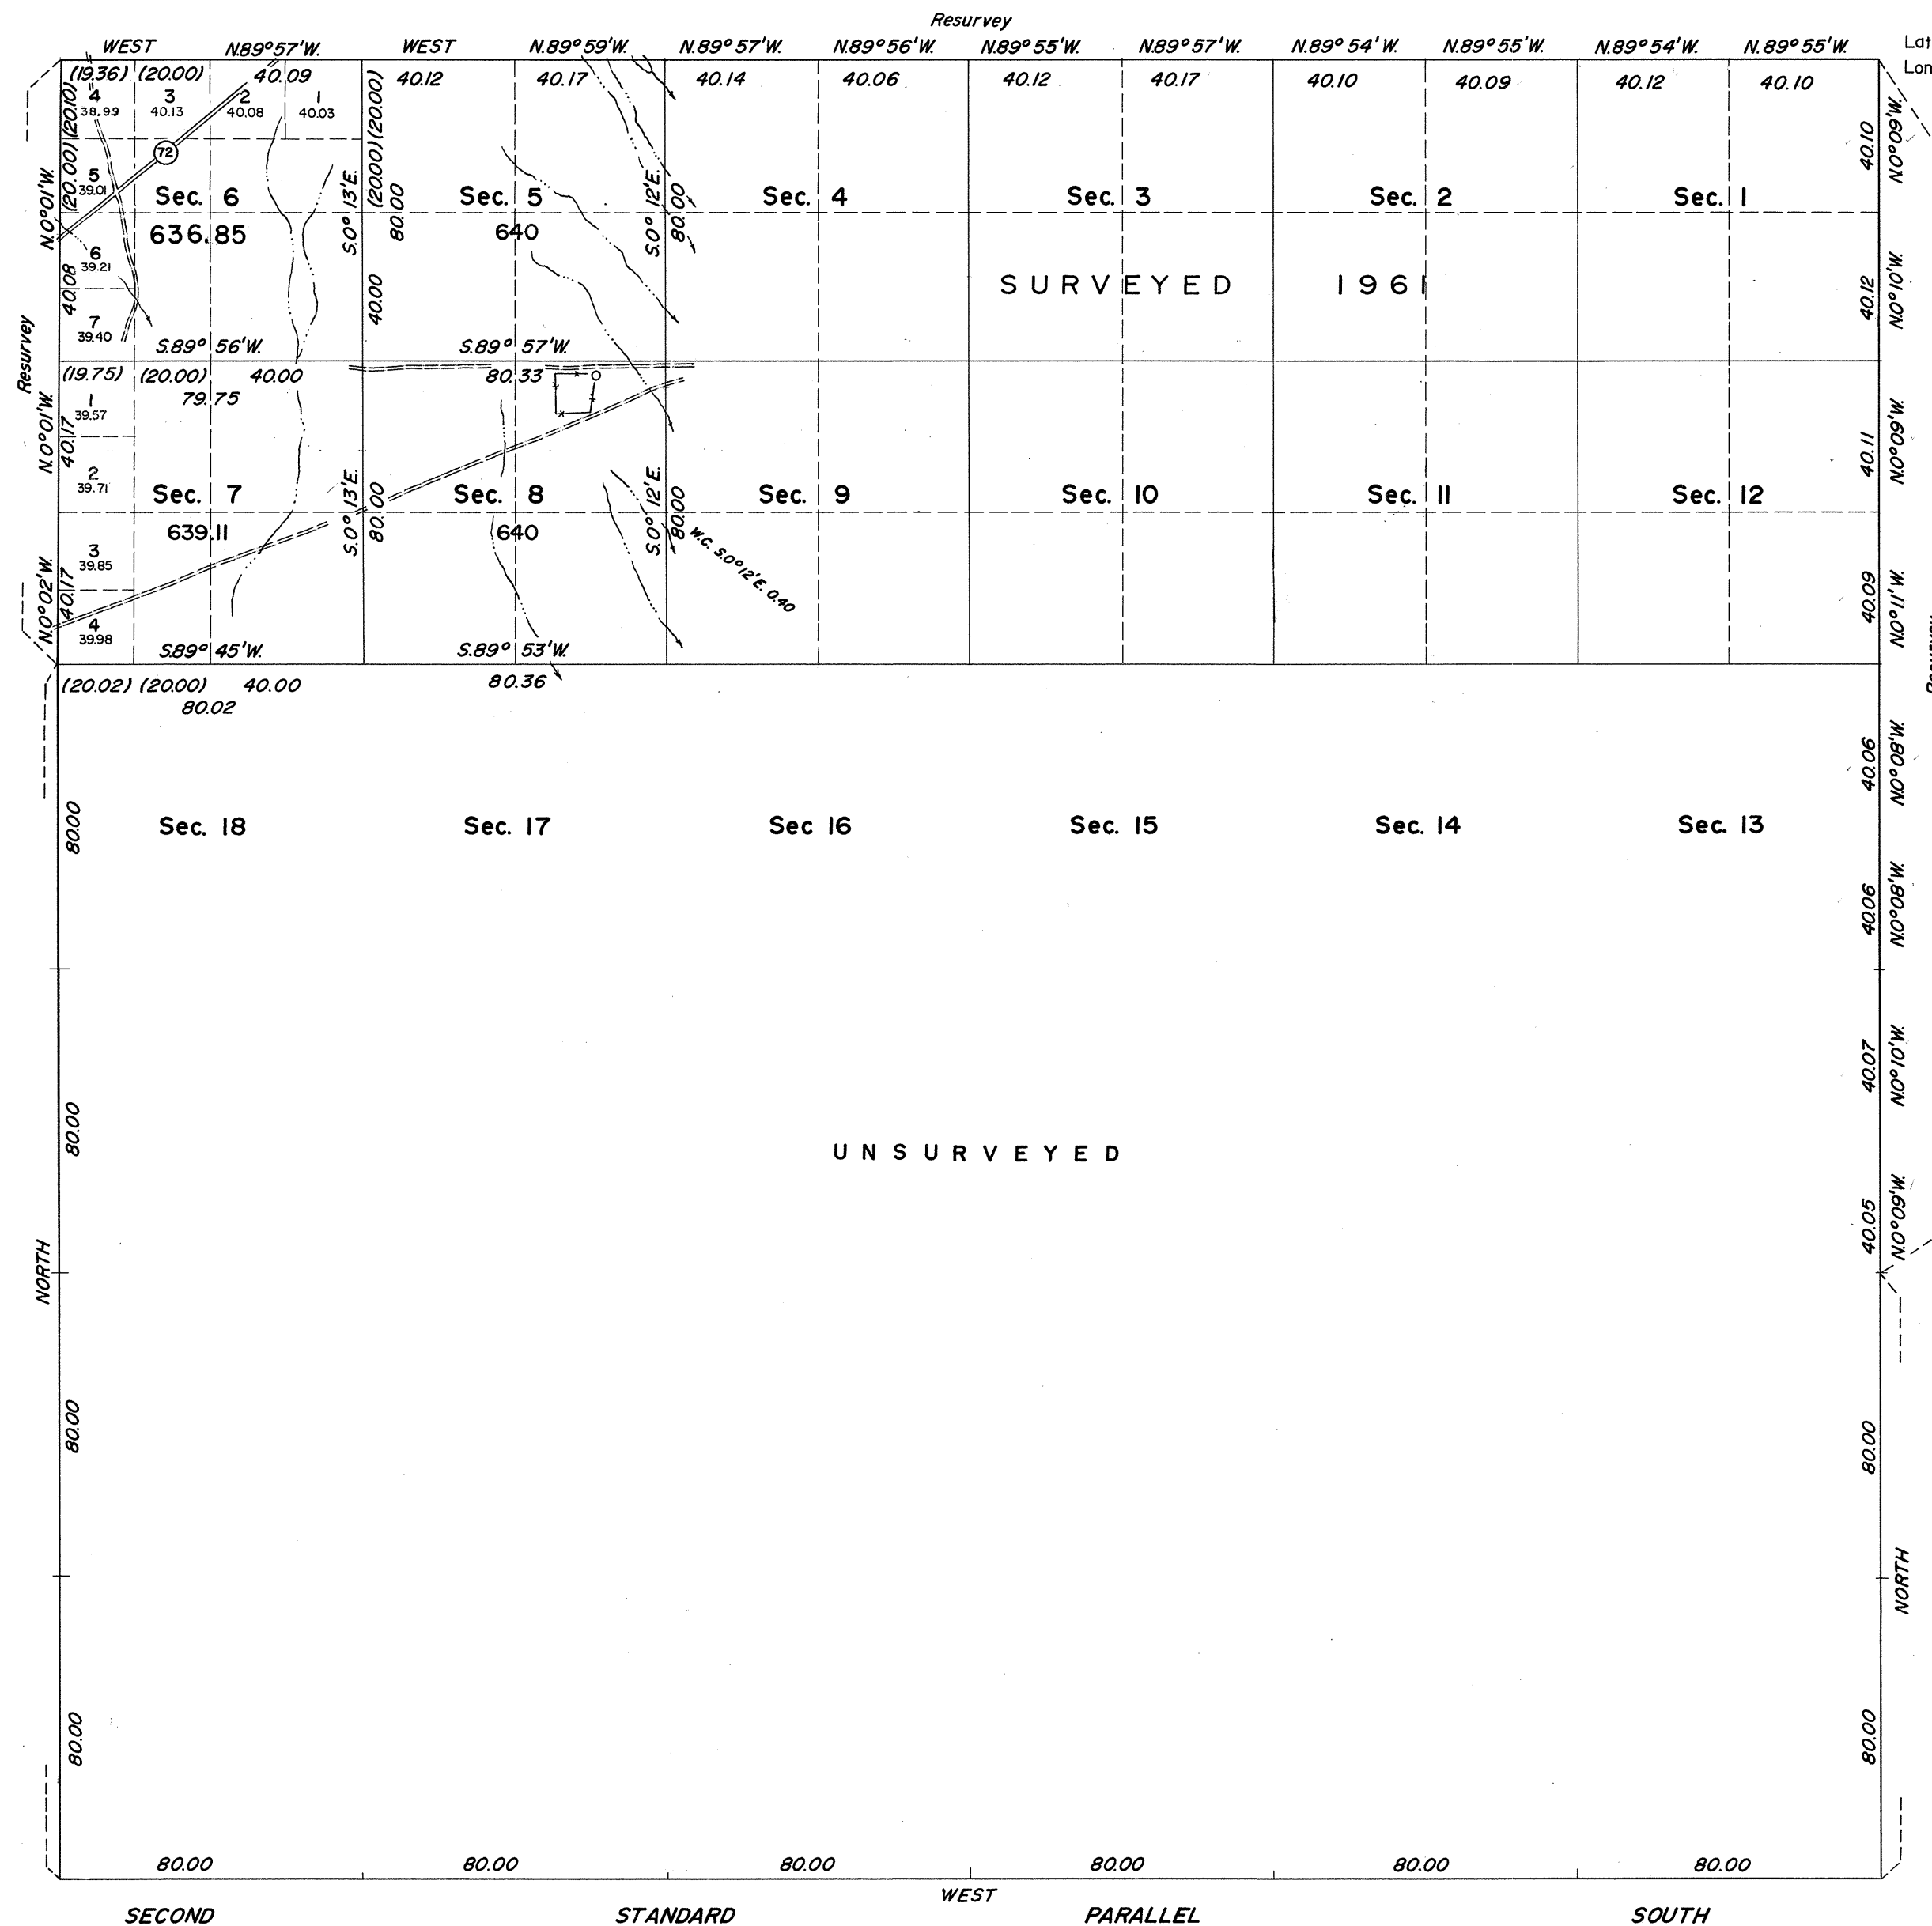

Latitude 37°16'46.82"N.
Longitude 116°59'08.98"W

History of the earlier surveys is contained in the field notes.

This plat represents an extension survey of a portion of the subdivisional lines of T. 8 S., R. 44 E., Mount Diablo Meridian, Nevada.

The survey was executed by Horace G. Parker, Cadastral Surveyor, on October 7, 1963, under Special Instructions dated October 27, 1961, for Group 396, Nevada.

UNITED STATES DEPARTMENT OF THE INTERIOR
BUREAU OF LAND MANAGEMENT
Washington, D. C. February 24, 1964

This plat is strictly conformable to the approved field notes, and the survey, having been correctly executed in accordance with the requirements of law and the regulations of this Bureau, is hereby accepted.

For the Director

E. J. Hemington

Chief, Division of Engineering

1574-C

T8S, R44E.