
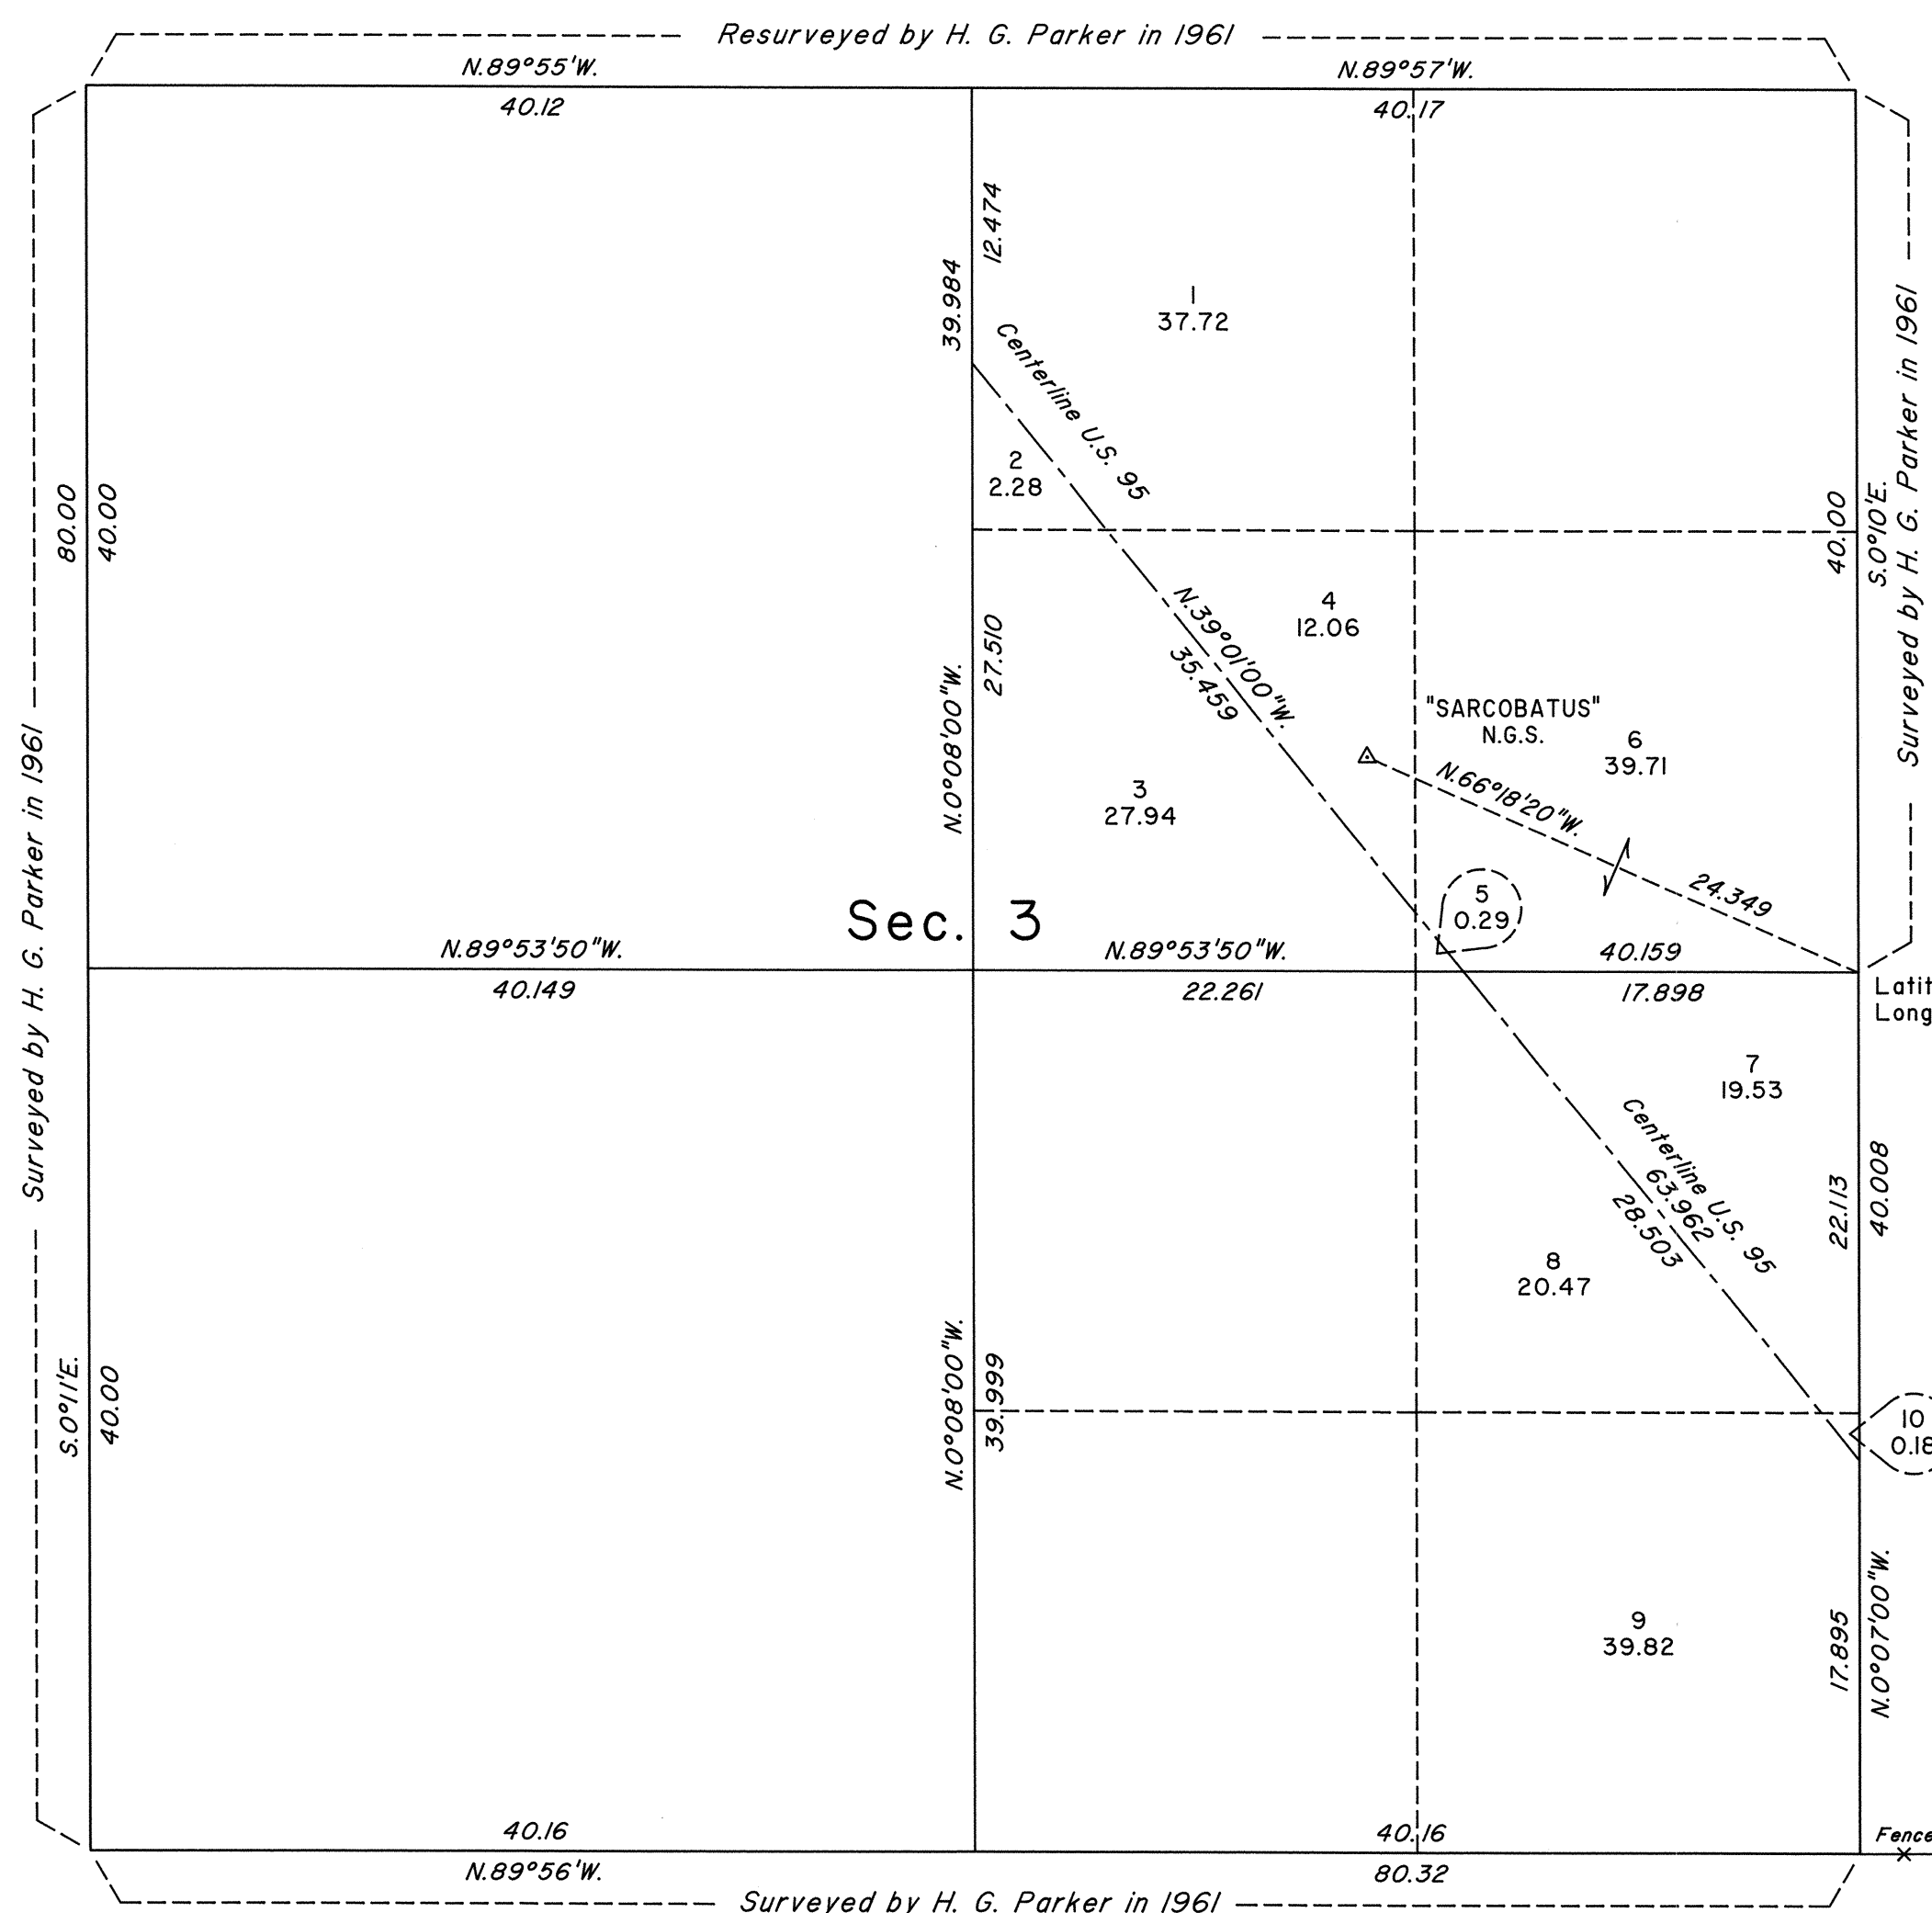


TOWNSHIP 8 SOUTH, RANGE 44 EAST, OF THE MOUNT DIABLO MERIDIAN, NEVADA
DEPENDENT RESURVEY, SUBDIVISION AND METES-AND-BOUNDS SURVEY.

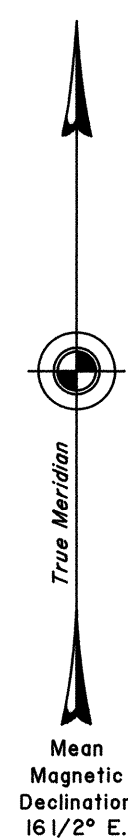

A history of surveys is contained in the field notes.

This plat represents the dependent resurvey of a portion of the subdivisional lines designed to restore the corners in their true original locations according to the best available evidence, and the subdivision of section 3, and a metes-and-bounds survey of the centerline of U.S. Highway 95, in section 3, Township 8 South, Range 44 East, Mount Diablo Meridian, Nevada.

Except as indicated hereon, the areas are as shown on the plat approved July 5, 1962.

Survey executed by Richard A. Zaninovich, Cadastral Surveyor, beginning May 21, 2001, and completed September 21, 2001, pursuant to Special Instructions dated May 2, 2001, for Group No. 800, Nevada.

UNITED STATES DEPARTMENT OF THE INTERIOR
BUREAU OF LAND MANAGEMENT


Reno, Nevada September 27, 2002

This plat is strictly conformable to the approved field notes, and the survey, having been correctly executed in accordance with the requirements of law and the regulations of this Bureau, is hereby accepted.

For the Director

Robert M. Scragg

Chief Cadastral Surveyor, Nevada

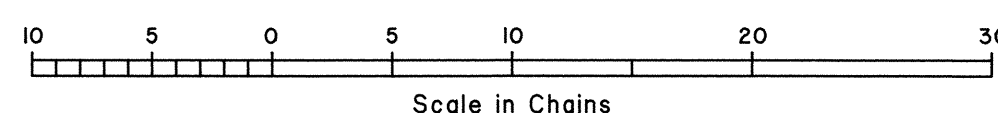

T.8S., R.44E., M.D.M.