


TOWNSHIP 8 SOUTH, RANGE 70 EAST, OF THE MOUNT DIABLO MERIDIAN, NEVADA.

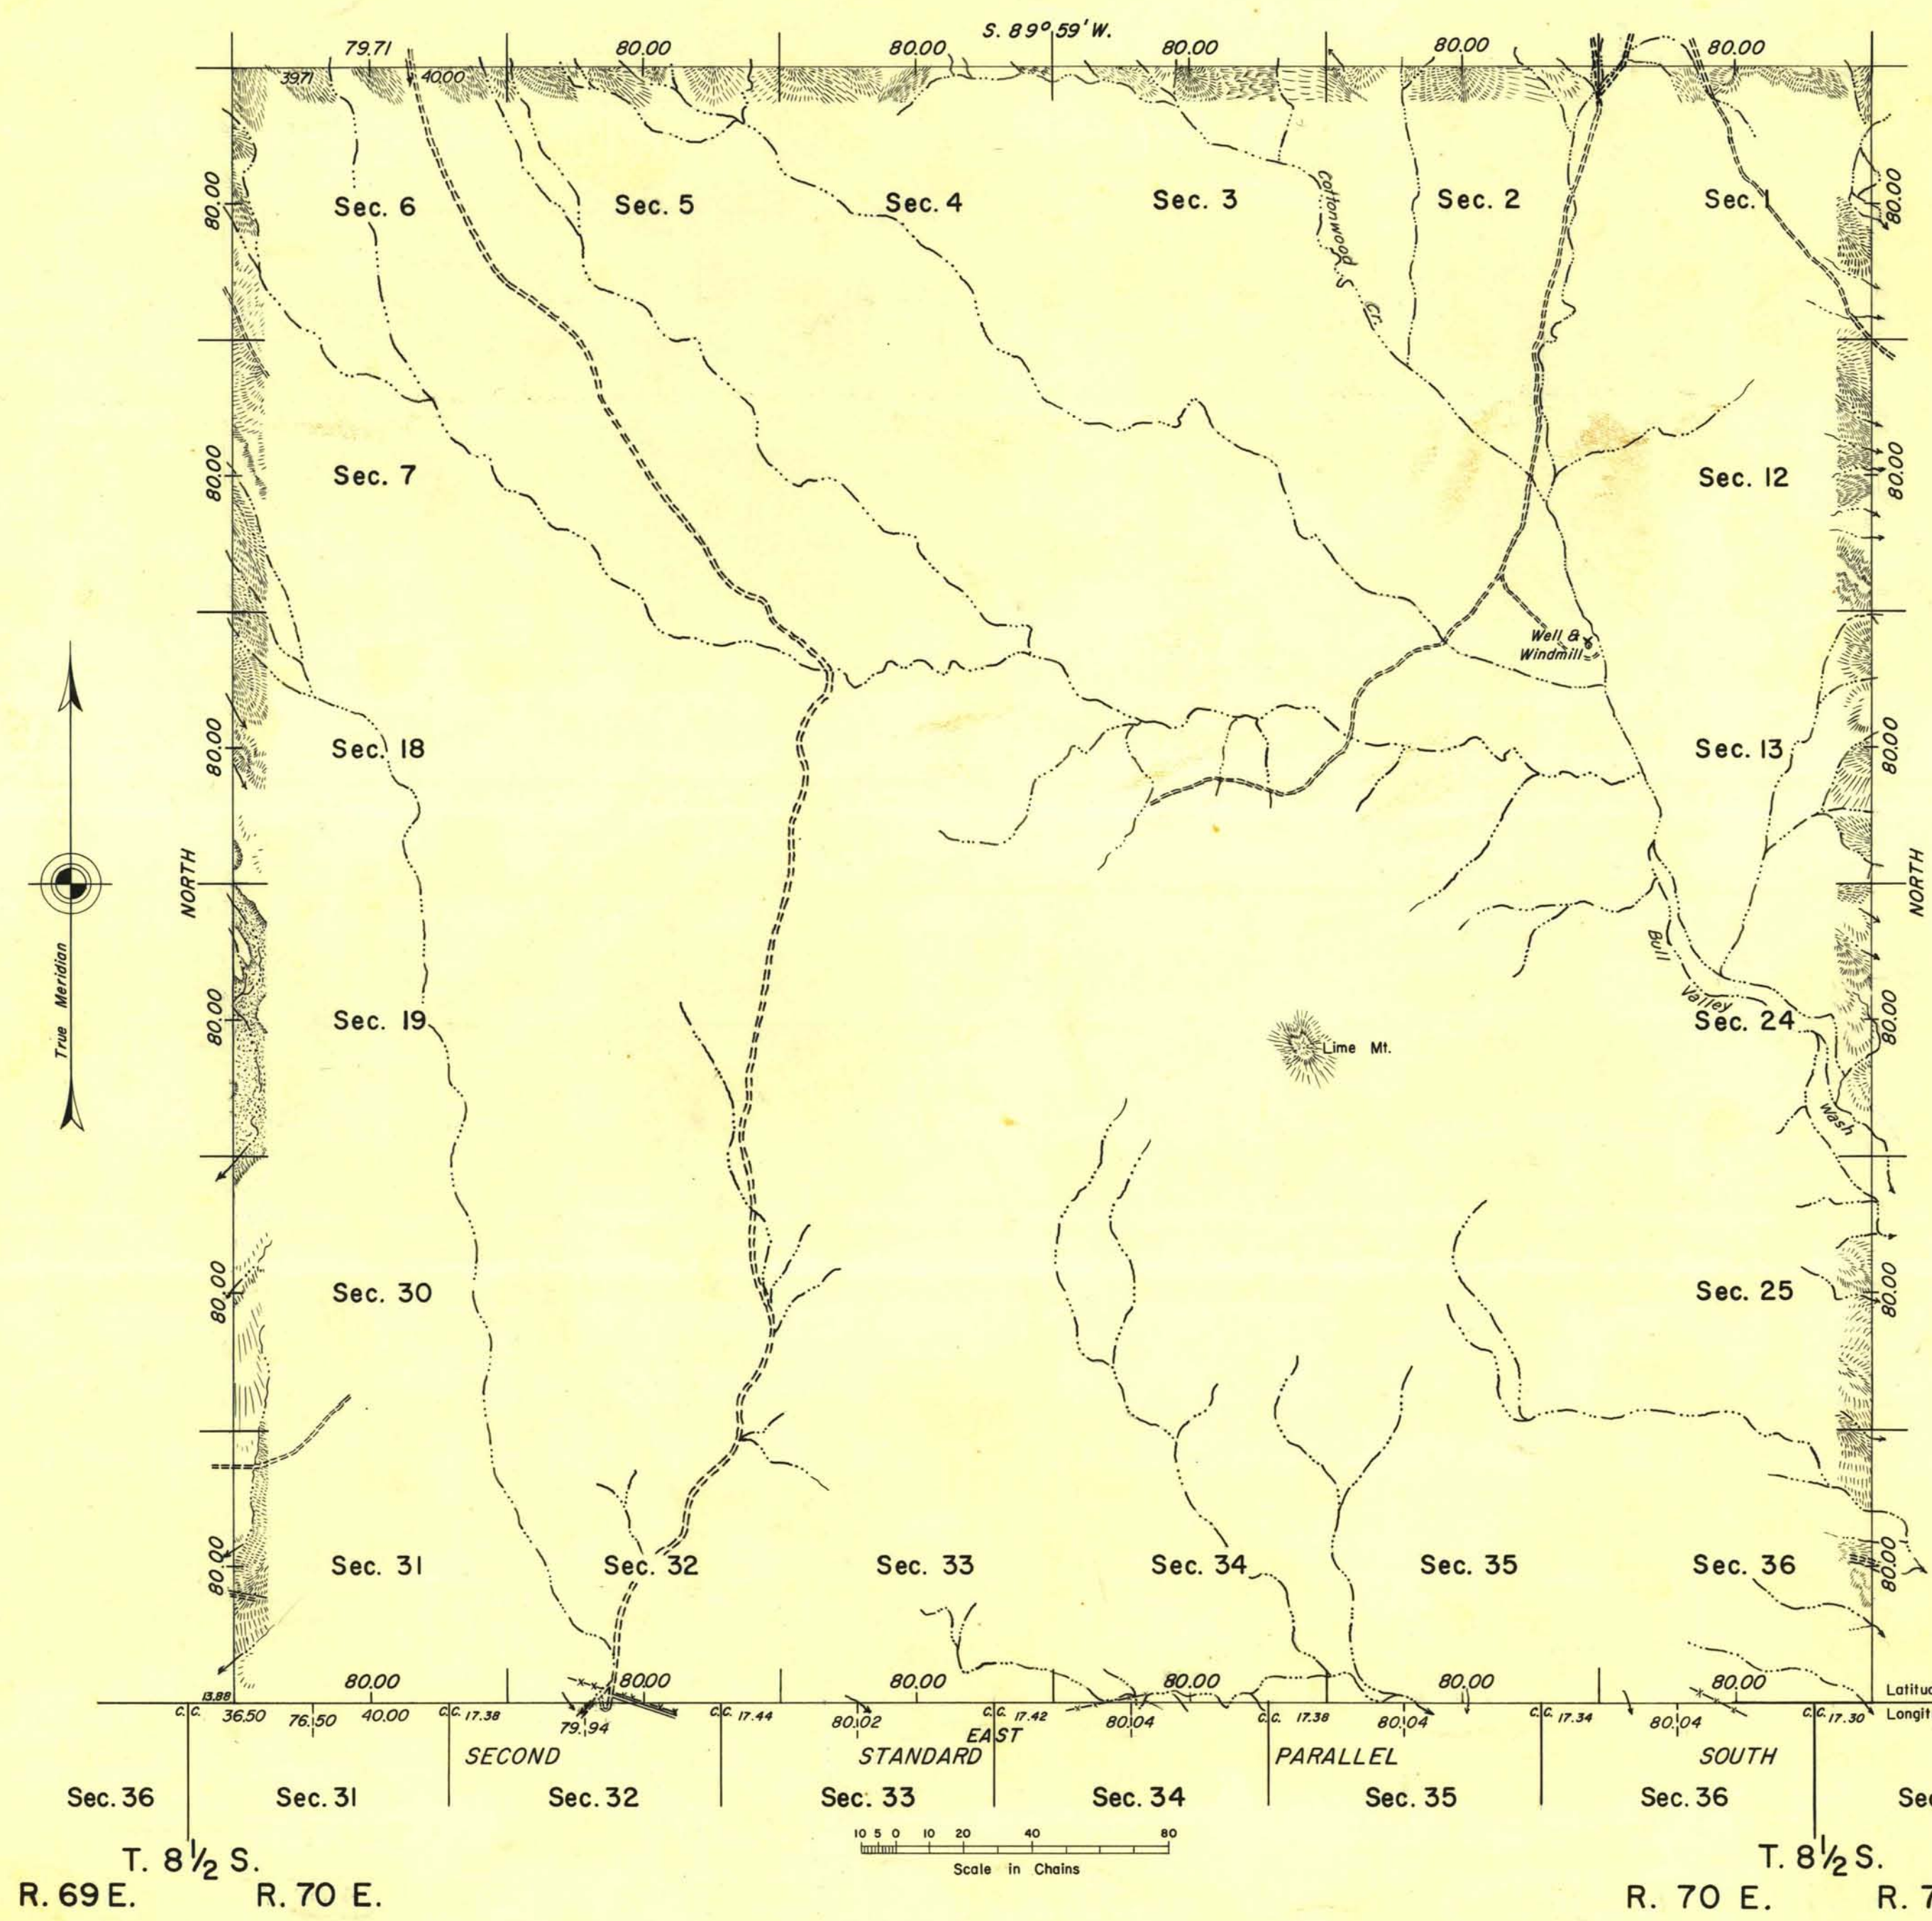

The west boundary was surveyed by Dupree R. Averill and Roger F. Wilson in 1953; the south boundary (Second Standard Parallel South) was independently resurveyed by Roger F. Wilson in 1953.

Survey of the north and east boundaries of Township 8 South, Range 70 East, executed by Dupree R. Averill and Roger F. Wilson, April 15 to 22, 1953, under special instructions for Group 295, Nevada, dated March 5, 1953.

Drainage and roads in unsurveyed areas taken from planimetric maps prepared from aerial photographs.

UNITED STATES DEPARTMENT OF THE INTERIOR
 BUREAU OF LAND MANAGEMENT
 Washington, D. C. February 15, 1956

This plat is strictly conformable to the approved field notes, and the survey, having been correctly executed in accordance with the requirements of law and the regulations of this Bureau, is hereby accepted.

For the Director
Earl G. Harrington
 Cadastral Engineering Staff Officer

D.A.C.
 PAL.

3327-C

T. 8 S., R. 70 E.