


TOWNSHIP N°8½ SOUTH, RANGE N°68 EAST, OF THE MOUNT DIABLO MERIDIAN, NEVADA.

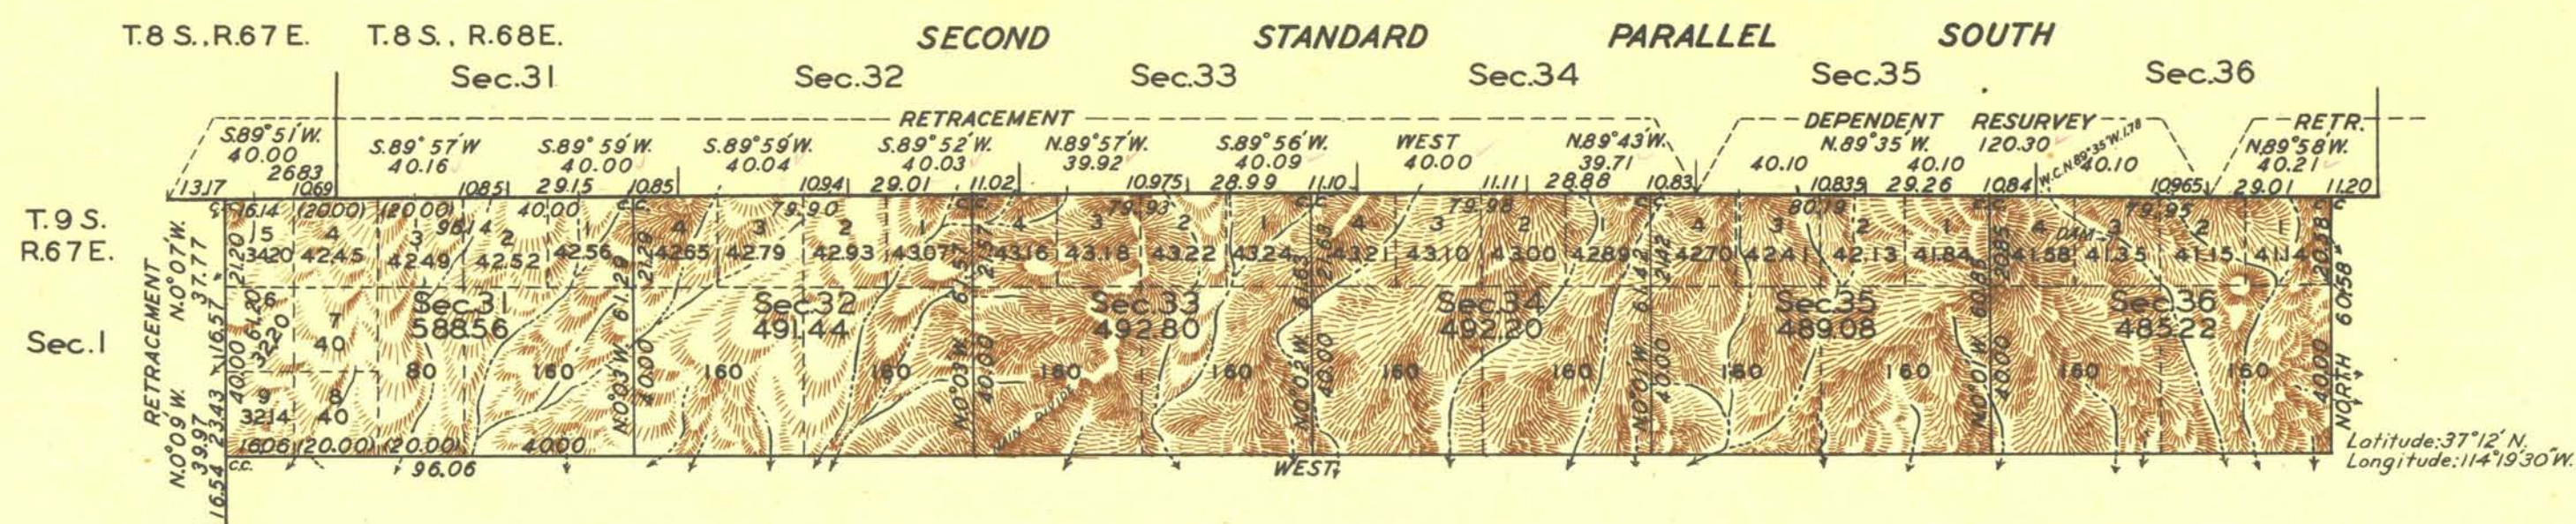

10 50 10 20 40 80

Scale: 40 Chains to an Inch.

Area Surveyed 3039.30 Acres.

LINES DESIGNATED	BY WHOM SURVEYED	GROUP		MILEAGE		WHEN SURVEYED	
		N°	DATE	MLS.	CHS.	BEGUN	COMPLETED
Second Stan. Par. South	A.R. Talamantes	1	April 5, 1911.	6	40.46	May 20, 1911.	May 30, 1911.
Retr.-Res. 2nd Stan. Par. So.	Robt. C. Yundt	183	Jan. 11, 1934.			March 17, 1934.	March 31, 1934.
Subdivisions	F. Sadler, W.A. Pray and Cy Wainwright			3	66.76	Feb. 22, "	" 22, "
West Boundary	Robt. C. Yundt				61.20	March 30, "	" 31, "
Miscellaneous	" " "				64.54	" 17, "	" " "
S. and E. Boundaries	" " "			1		Feb. 20, "	" " "

Plat - Topog. T.H.D. Compt. T.H.D. - R.C.Y.
 Lettering - E.G.M. - T.H.D.

Office of U.S. Supervisor of Surveys
 Denver, Colorado, June 3, 1935
 The above plat of Township No. 8½ South, Range No. 68 East,
 of the Mount Diablo Meridian, Nevada is strictly conform-
 able to the field notes of the survey thereof which
 have been examined and approved.

David R. Brown
 U.S. Supervisor of Surveys.

DEPARTMENT OF THE INTERIOR
 GENERAL LAND OFFICE
 Washington, D.C., July 8, 1935.

The survey represented by this plat
 having been correctly executed in accordance
 with the requirements of law and the regulations
 of this office is hereby accepted.

Outsuttle Smith
 Assistant Commissioner.