


TOWNSHIP 8½ SOUTH, RANGE 70 EAST, OF THE MOUNT DIABLO MERIDIAN, NEVADA

RECEIVED
LAND AND SURVEY OFFICE
RENO, NEVADA
MAY 23 1956
7:19:10 11:21:12 13:14:15

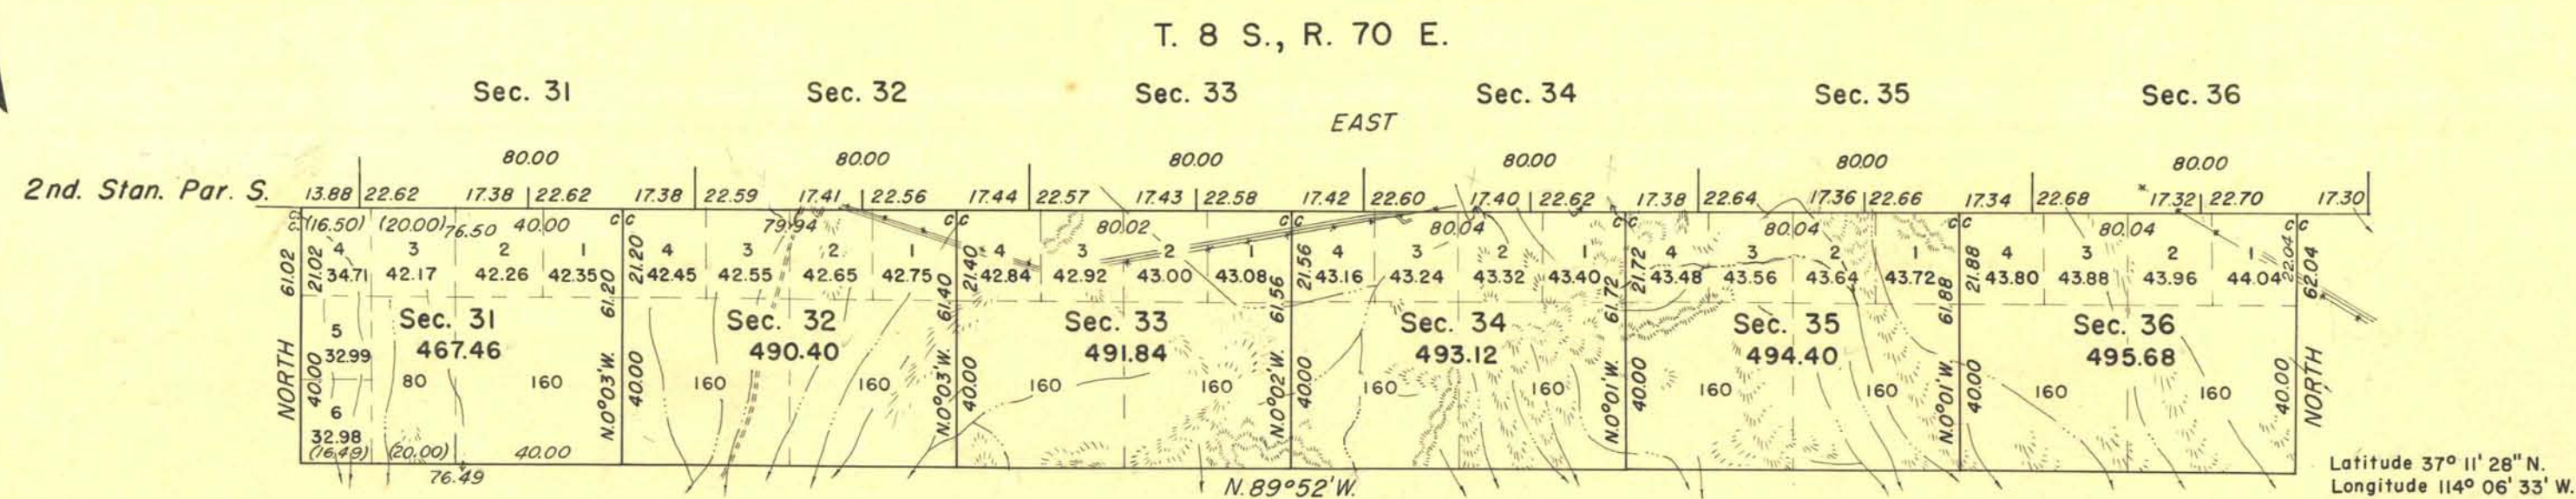

The Second Standard Parallel South through R. 70 E. was surveyed by A. R. Talamantes in 1911 and resurveyed by Roger F. Wilson in 1953; the West boundary was surveyed by Robert C. Yundt in 1934 and the South boundary was surveyed by Roger F. Wilson in 1953.

The survey of the East boundary and subdivisional lines was executed by Roger F. Wilson, February 18 to April 3, 1953, under special instructions dated Jan. 11, 1934 for Group 183, Nevada.

UNITED STATES DEPARTMENT OF THE INTERIOR
BUREAU OF LAND MANAGEMENT
Washington, D.C. December 16, 1955

This plat is strictly conformable to the approved field notes, and the survey, having been correctly executed in accordance with the requirements of law and the regulations of this Bureau, is hereby accepted.

For the Director

Earl G. Harrington
Cadastral Engineering Staff Officer

3327 N.

T. 8½ S., R. 70 E.