


TOWNSHIP N°9 NORTH, RANGE N°31 EAST OF THE MOUNT DIABLO MERIDIAN, NEVADA.

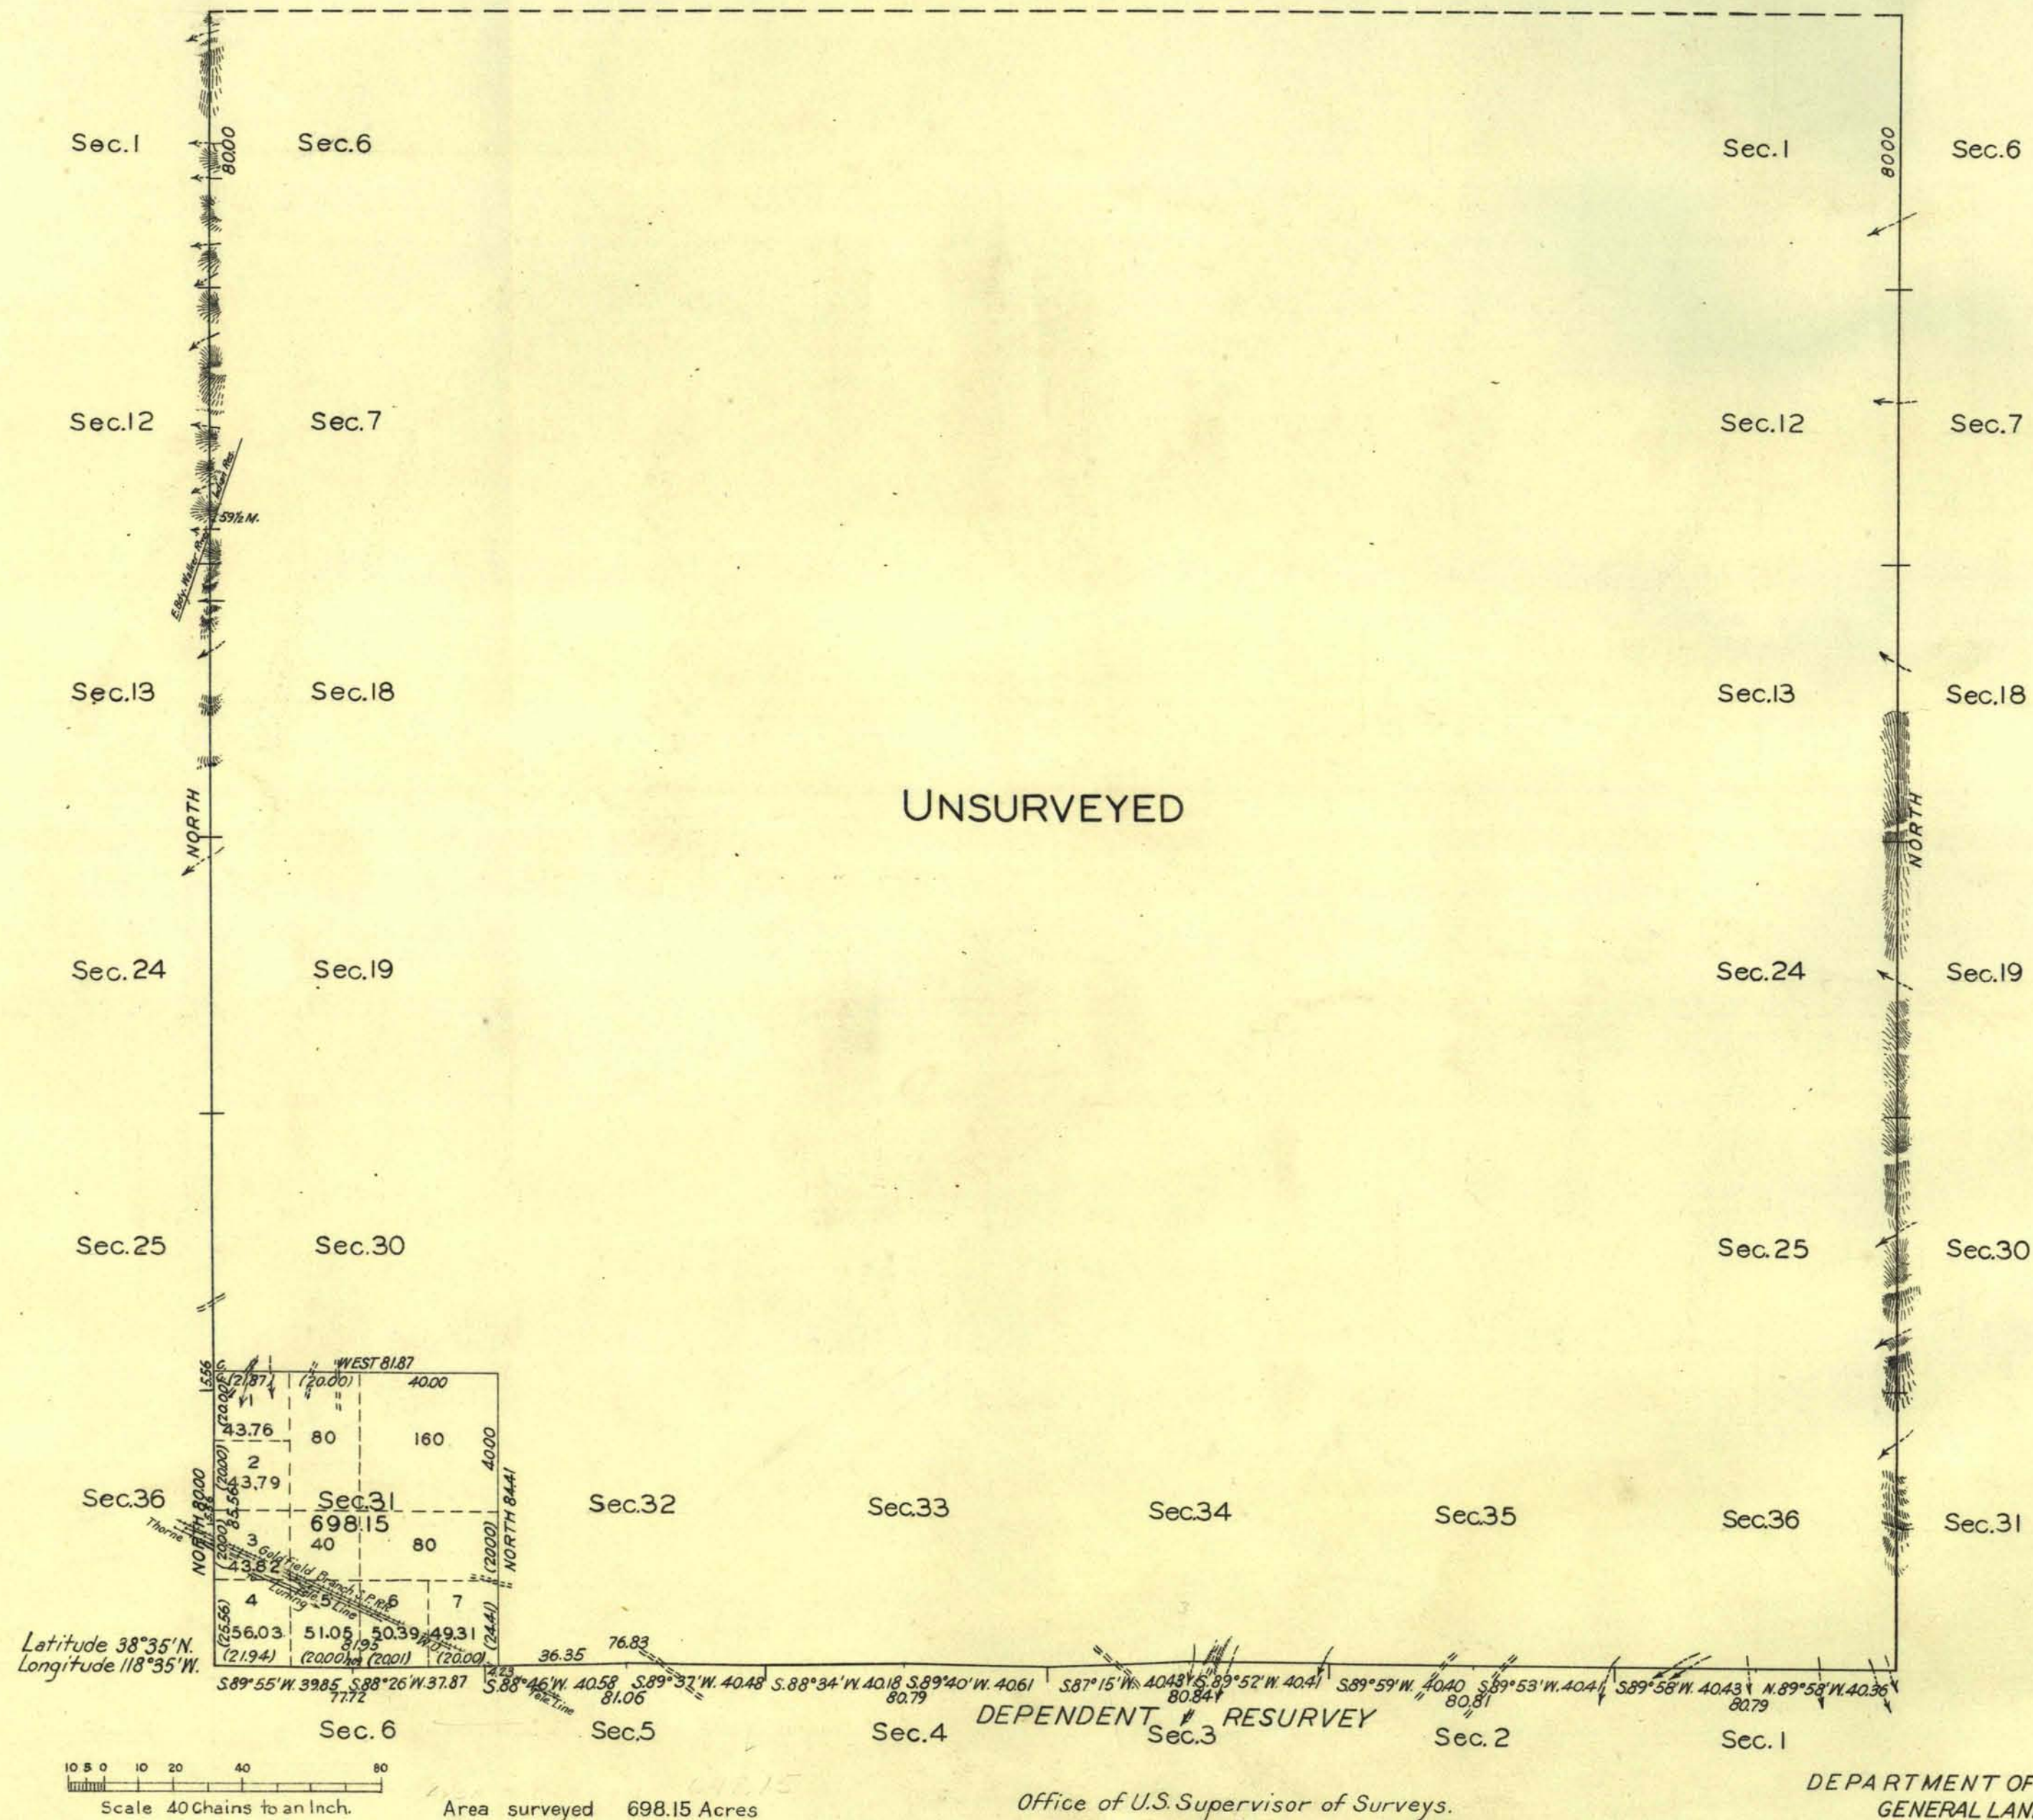

LINES DESIGNATED	BY WHOM SURVEYED	GROUP		MILEAGE		WHEN SURVEYED	
		NO	DATE	MLS.	CHS.	BEGUN	COMPLETED
Exterior	Howard W. Miller	171	May 23, Oct. 7, 1931	7	7.57	Sept. 14, 1931.	Oct. 23, 1931.
Subdivisional	" " "	"	" " "	2	6.28	" " "	" " "
West Bdy.	J.C. Clark	54	March 23, 1917.			May 23, 1917.	May 31, 1917.
East Bdy.	Conkling & Stewart	165	July 19, 1883.				1883.