


TOWNSHIP N^o 9 NORTH, RANGE N^o 31 EAST, OF THE MOUNT DIABLO MERIDIAN, NEVADA.
COMPLETION OF THE SUBDIVISIONAL LINES

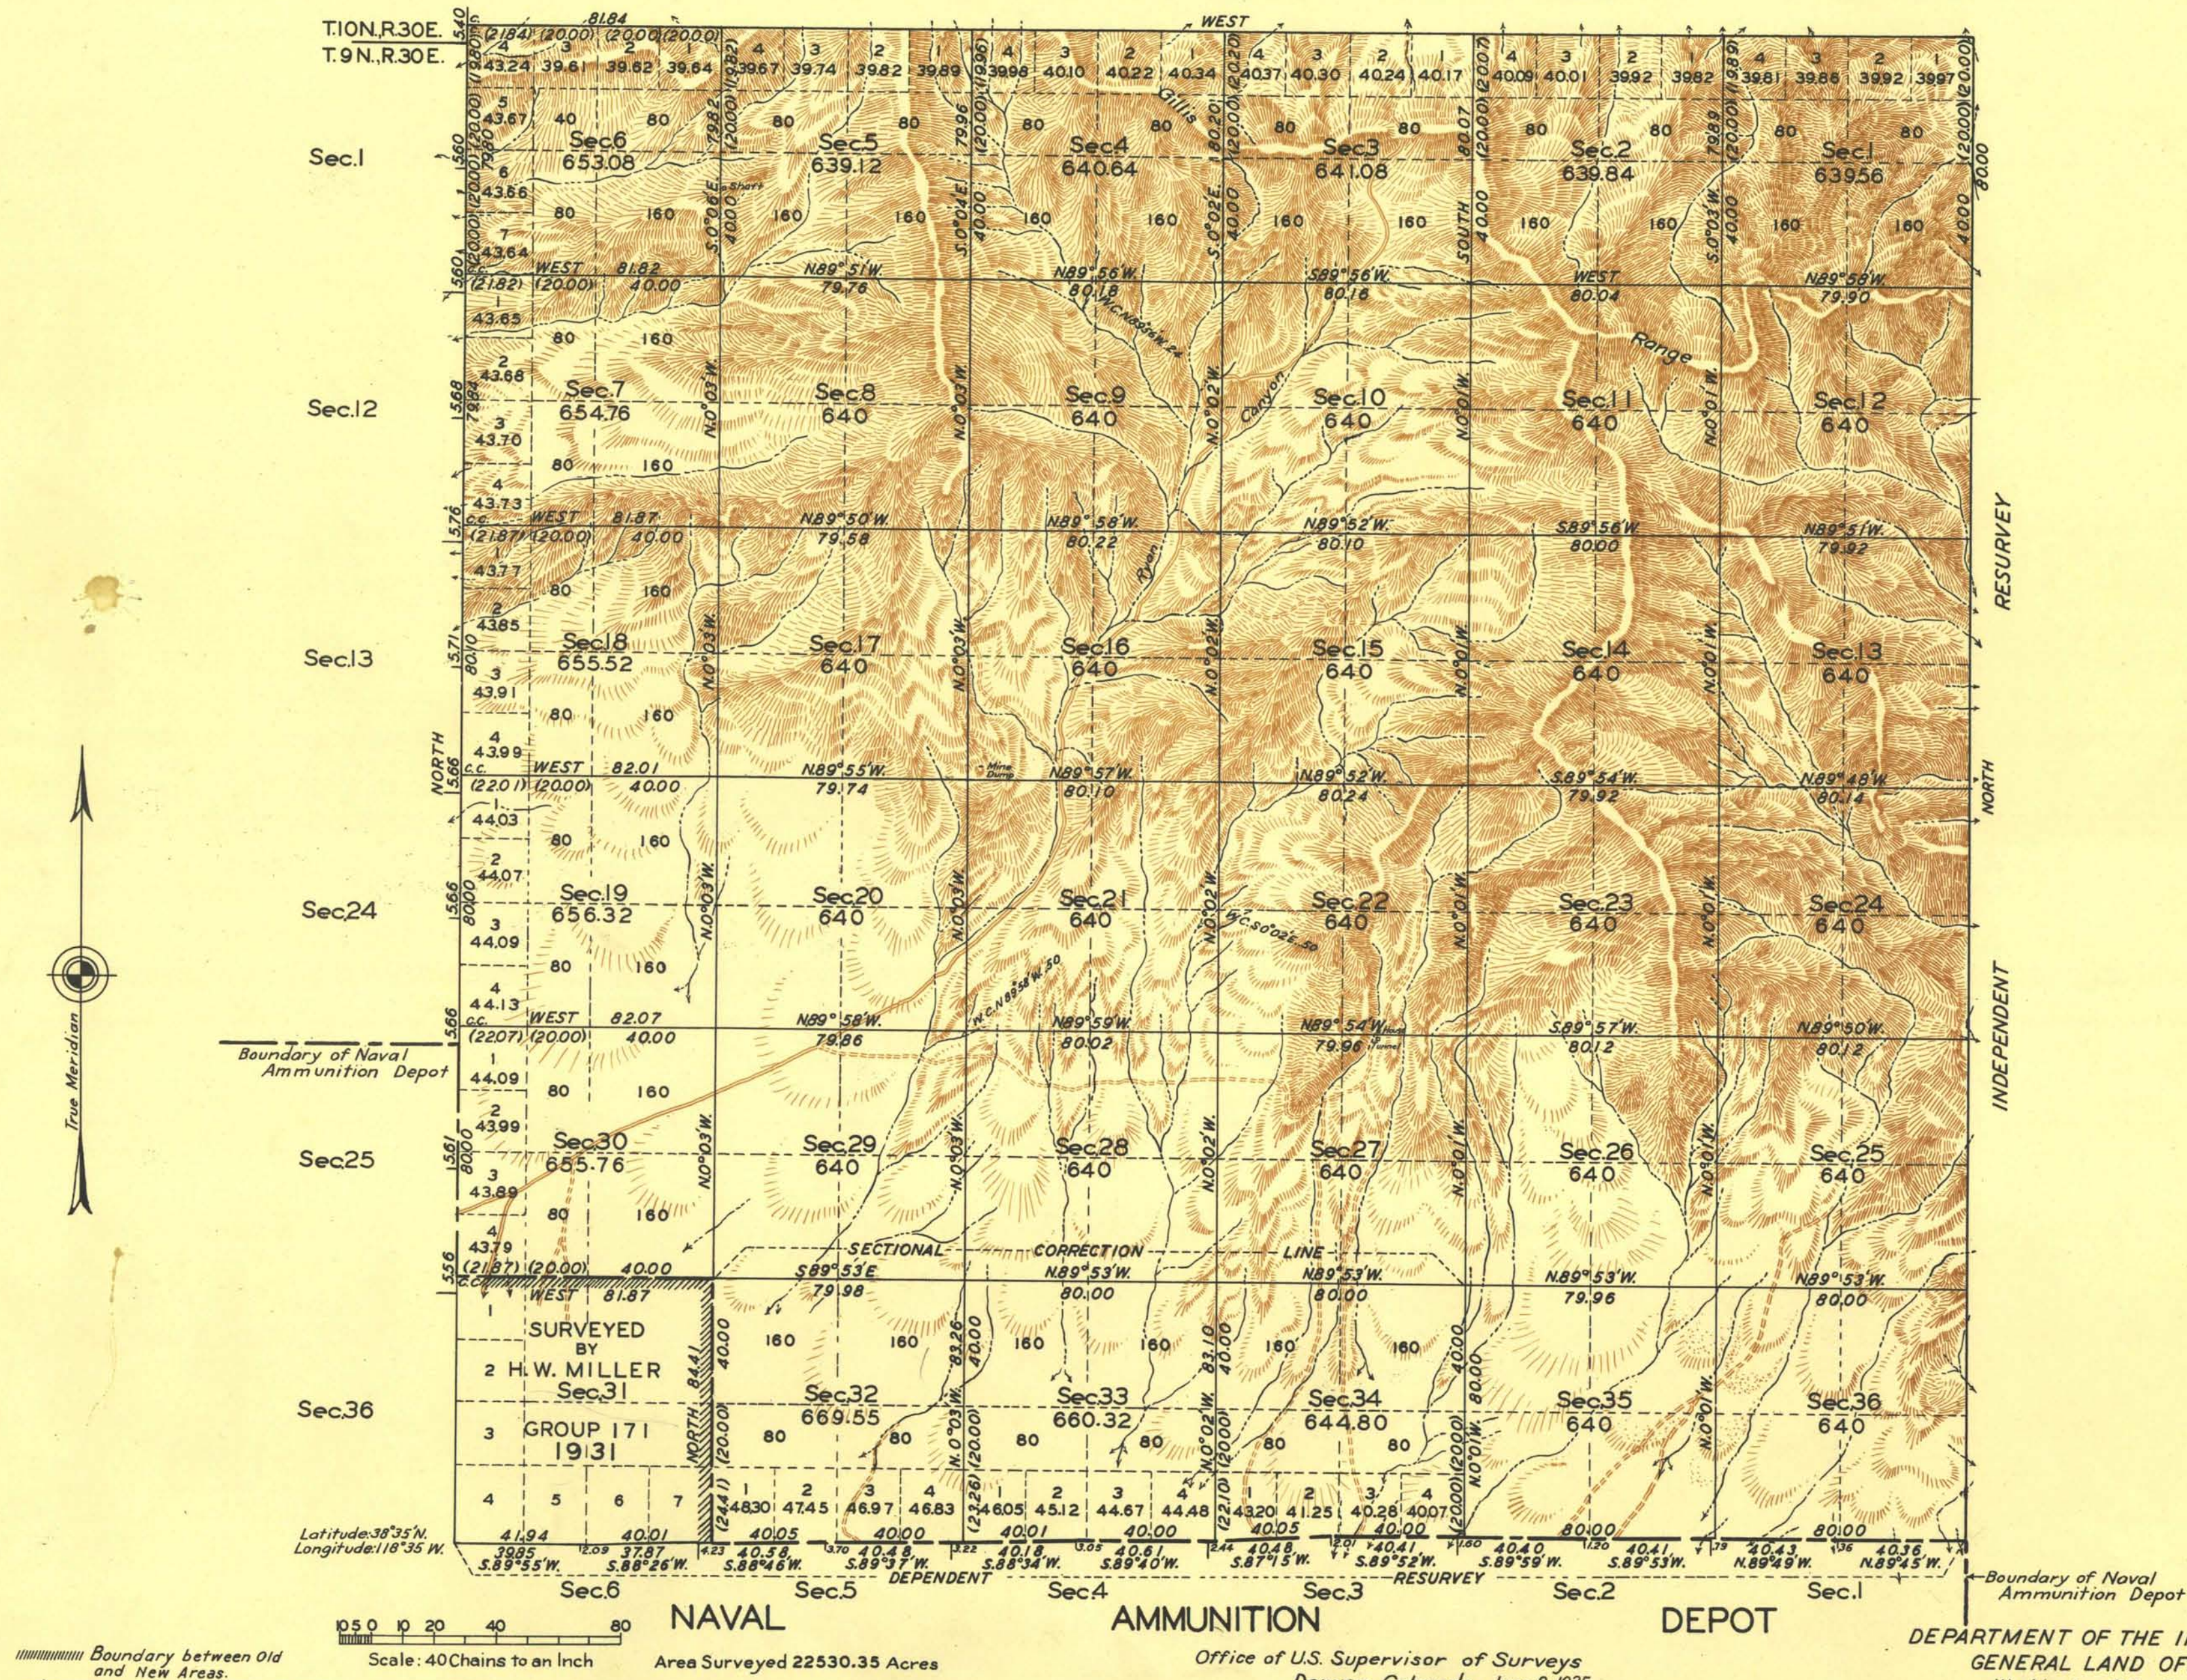

LINES DESIGNATED	BY WHOM SURVEYED	GROUP		MILEAGE		WHEN SURVEYED	
		N ^o	DATE	MLS.	CHS.	BEGUN	COMPLETED
Exterior	Thomas W. Crawford	180	Dec. 15, 1933	24.	7.97	Dec. 15, 1934	Mar. 14, 1934
Subdivisional	Deane Mahan	"	"	"	"	"	"
	Otis D. Welsch	"	"	58.	14.09	"	"
	George Schilling	"	"	"	"	"	"
Miscellaneous Bdrs. & Subdvn.	Howard W. Miller	171	May 23, 1931		61.90	Sept. 15, 1931	Oct. 23, 1931

Plot and Topog. T.H.D.
Comp. A.R.S.
E.M. - C.S.

Office of U.S. Supervisor of Surveys
Denver, Colorado, June 8, 1935
The above plat of Township No. 9 North, Range No. 31 East of the Mount Diablo Meridian, Nevada, is strictly conformable to the field notes of the survey thereof which have been examined and approved.

Wm. H. Miller
U.S. Supervisor of Surveys

DEPARTMENT OF THE INTERIOR
GENERAL LAND OFFICE

Washington, D.C., October 4, 1935.
The survey represented by this plat having been correctly executed in accordance with the requirements of law and the regulations of this office, is hereby accepted.

Arthur W. Fink
Assistant Commissioner