


TOWNSHIP N° 9 NORTH RANGE N° 32 EAST

MOUNT DIABLO MERIDIAN

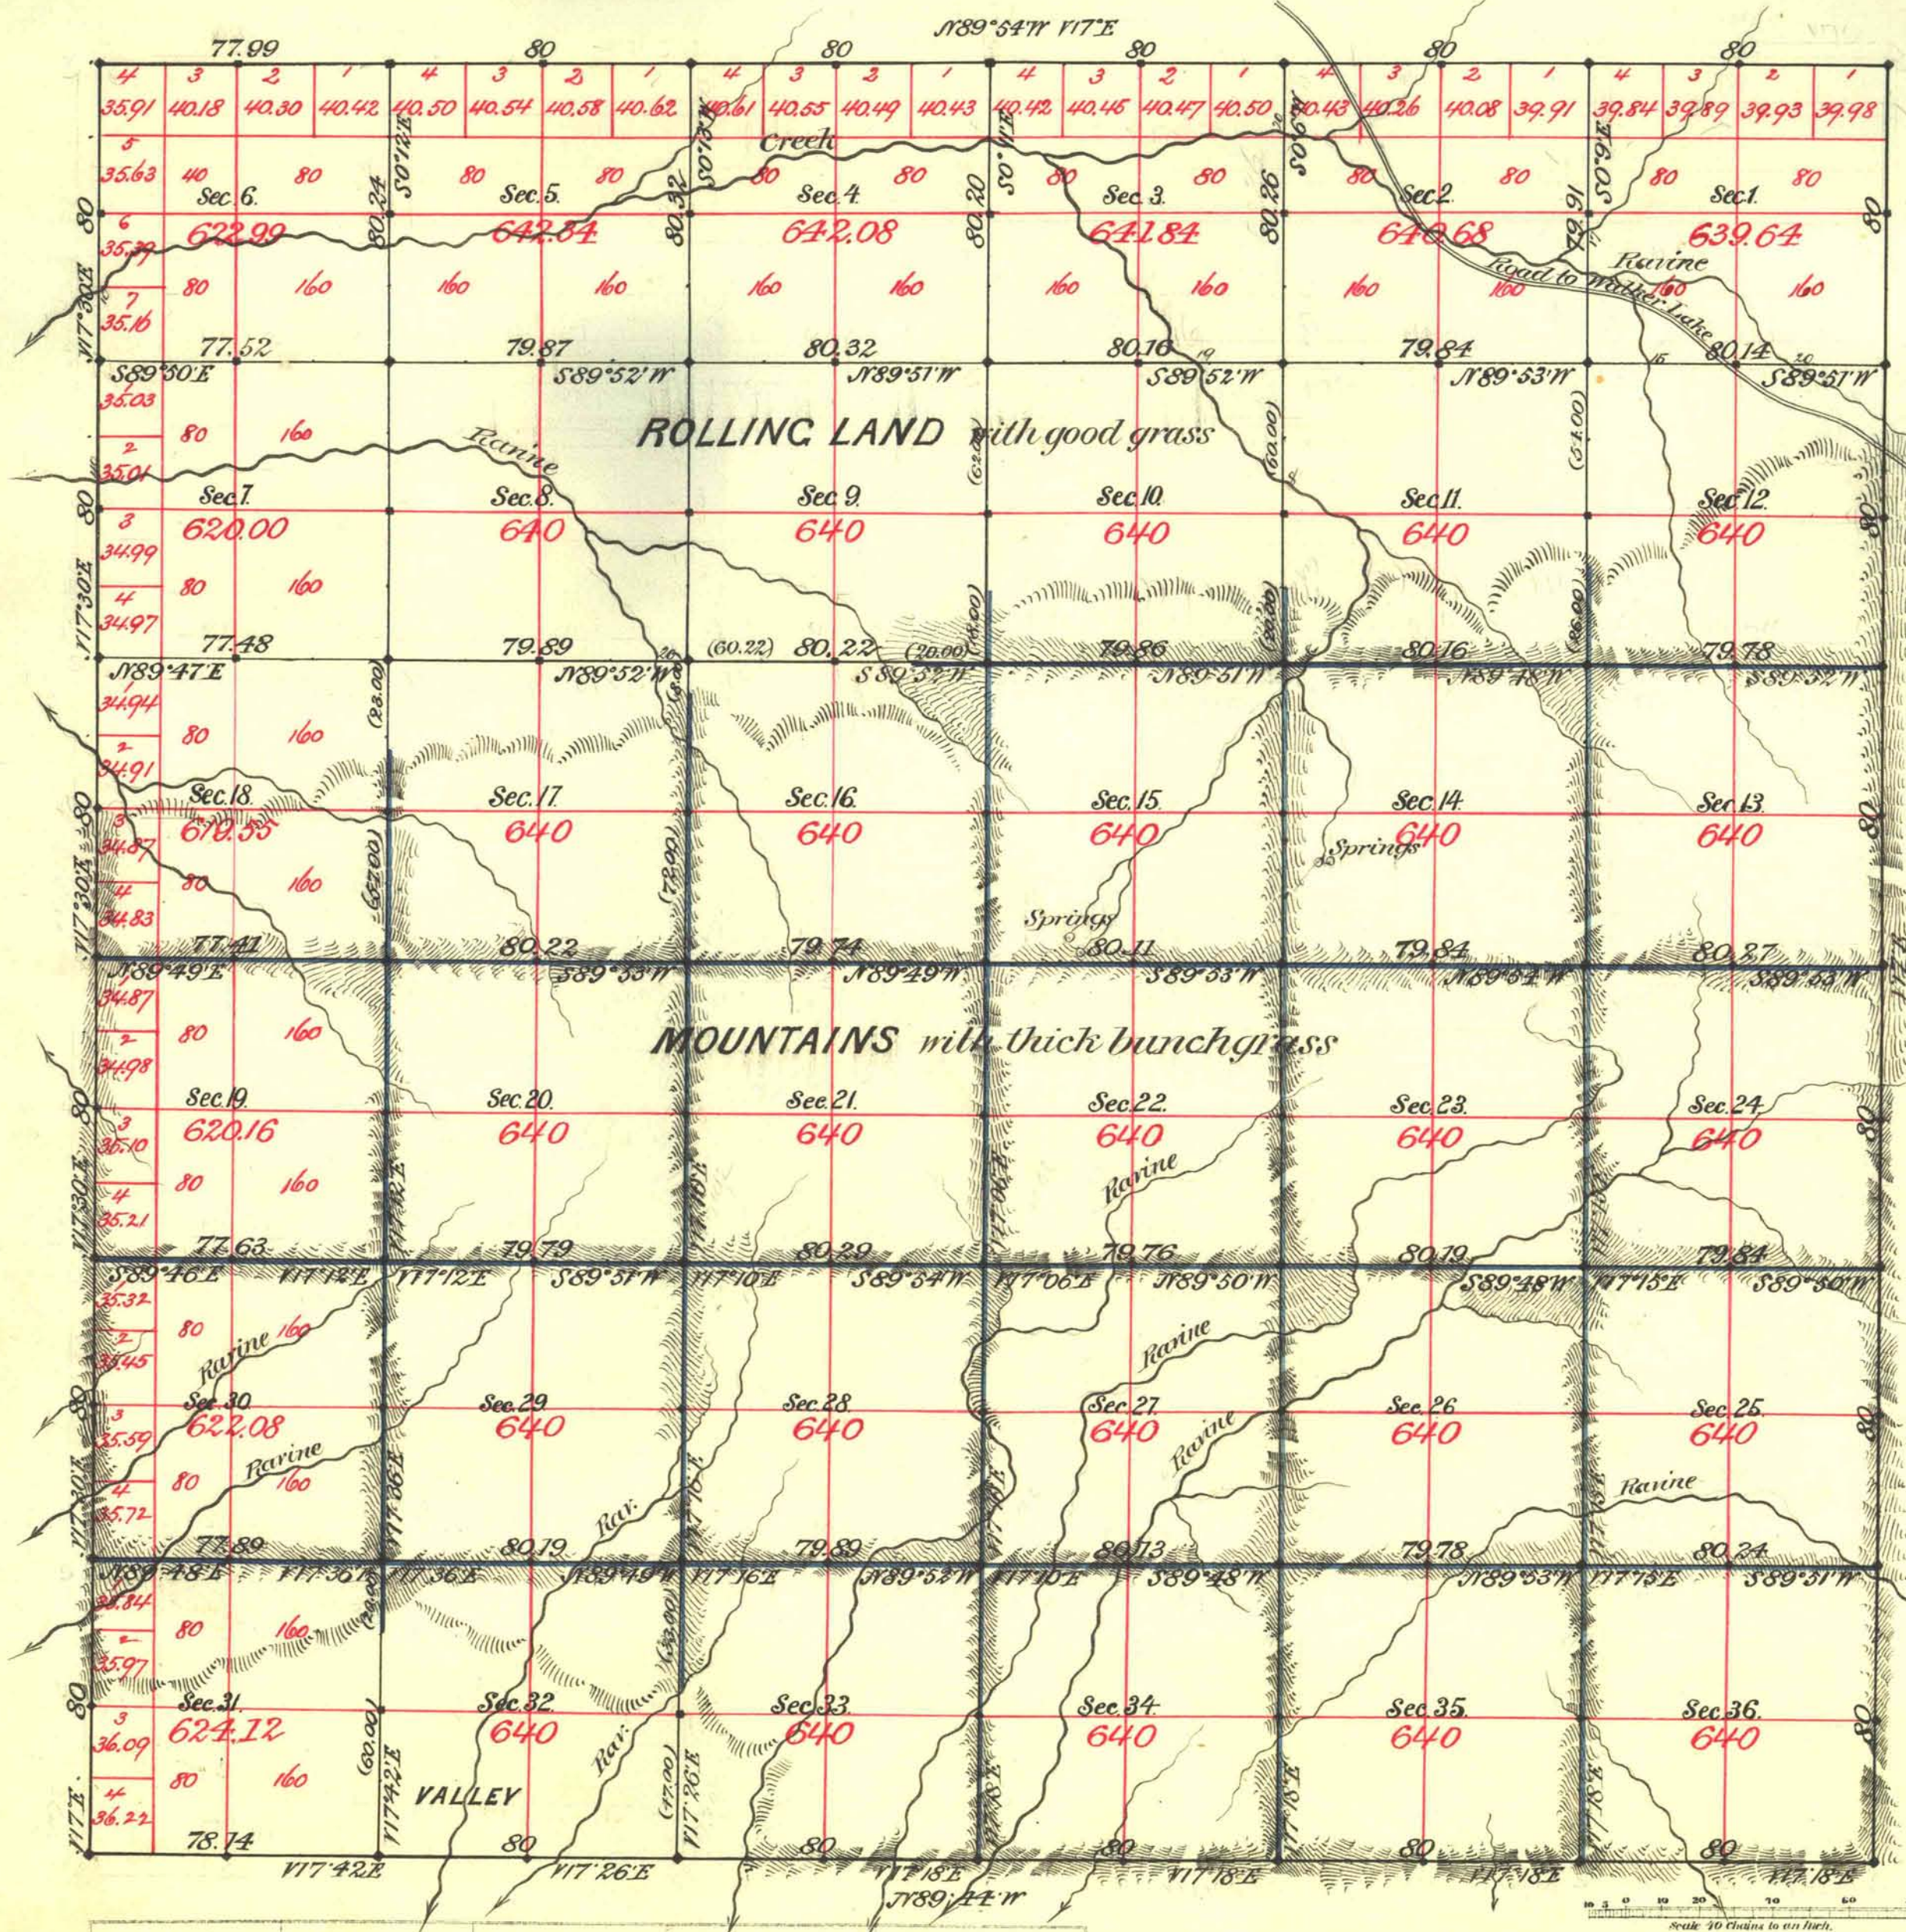

Aggregate Area of Public Land surveyed 22,935.48 Ac.

Commenced Sept. 27th 1883
Completed Oct. 2nd "

Subdivisions not noted run with a Var. of 17' E.

Survey Designated.	By Whom Surveyed.	Date of Contract.	Amount of Survey.	When surveyed.	N° Cor.
South bdy	Oliver & Perdan	July 28 th 1880	15 - 78 - 1/2	1880	99
N.E. & W. bdy	Conkling & Stenut	" 19 th 1883	17 - 77 - 99	1883	165
Subdivs black	"	"	19 - 50 - 37	Sept & Oct. "	"
" blue	"	"	40 - 19 - 01	"	"
			59 - 69 - 35		

The above Map of Township No. 9 North of Range No. 32 East Mount Diablo Meridian is strictly conformable to the field notes of the survey thereof on file in this Office, which have been examined and approved.

Surveyor General's Office, Reno,
Jan. 5th 1884

L. L. Downing
Surv. Gen'l of Nevada.