


TOWNSHIP 9 NORTH, RANGE 42 EAST, OF THE MOUNT DIABLO MERIDIAN, NEVADA

OFFICIALLY FILED
NEVADA LAND OFFICE
10:00 AM Dec. 16, 1968

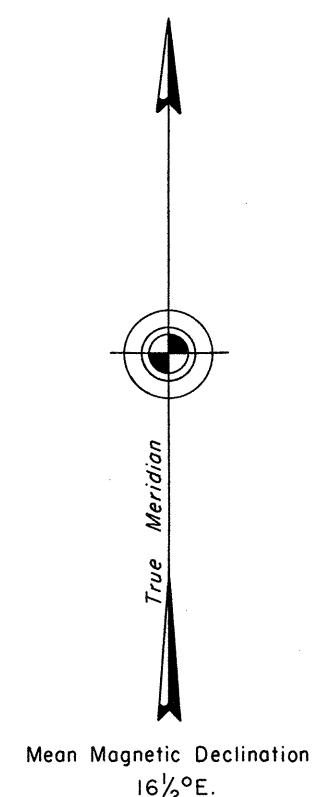

UNSURVEYED

Sec. 32

Sec. 33

Sec. 34

Sec. 35

80.00 80.00 80.00
Resurveyed in 1963, by A.D. Griffin

Scale in Chains
Area Surveyed, 3,973.46 Acres

Sec. 2


Sec. 11

Sec. 14

Sec. 23

Sec. 26

Sec. 36

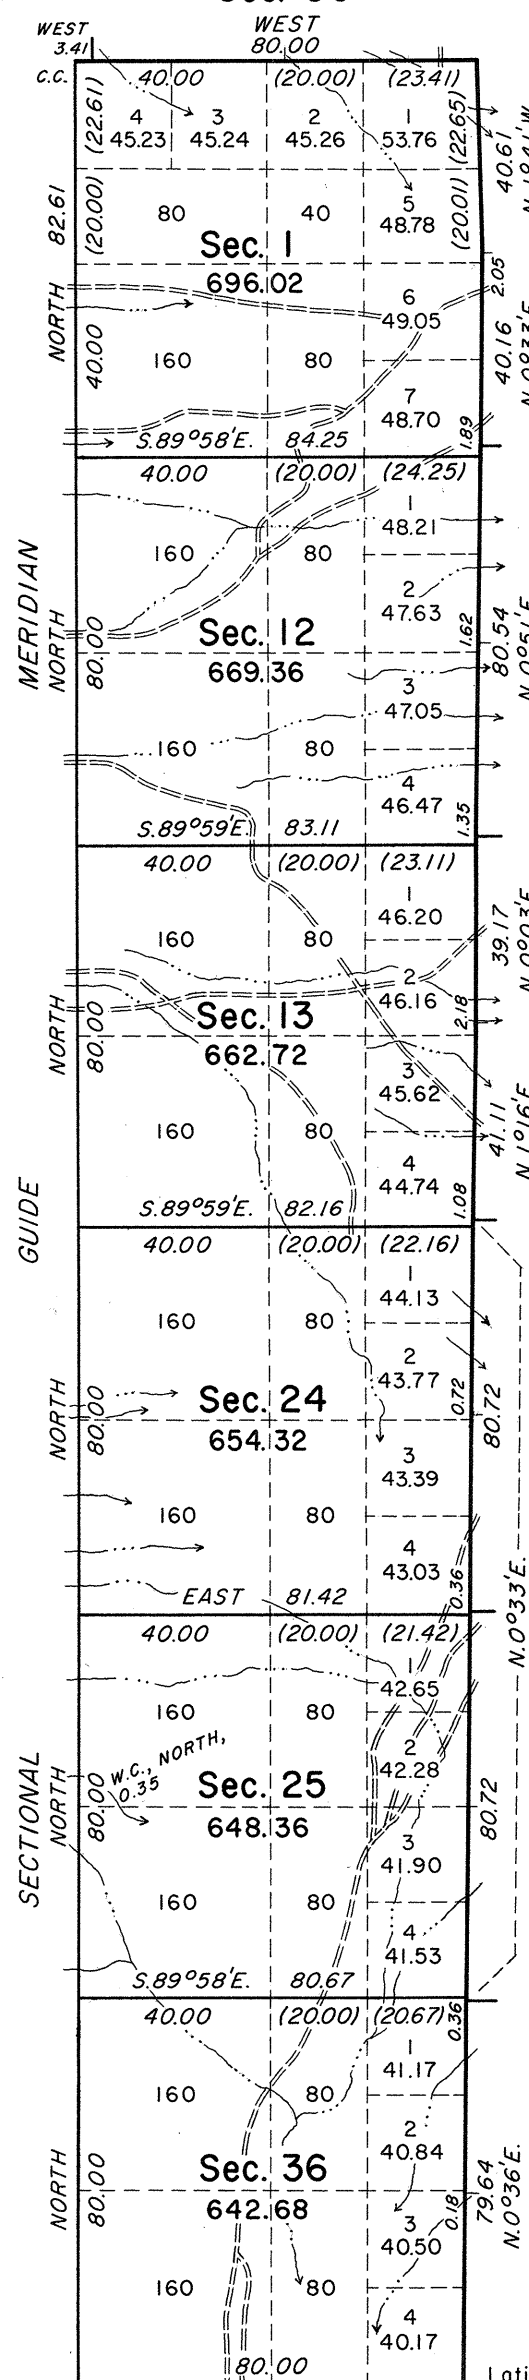

Sec. 6

Sec. 7

Sec. 18

Sec. 19

Sec. 30

Sec. 31

History of the earlier surveys is contained in the field notes.

The dependent resurvey of the east boundary was executed concurrently under T. 9 N., R. 43 E., of this group.

This plat represents the survey of a portion of the south boundary of T. 10 N., R. 42 E., and a portion of the subdivision of T. 9 N., R. 42 E.

This survey was executed by James R. Munson, Cadastral Surveyor, June 24, 1966, to June 28, 1966, under Special Instructions dated May 20, 1966, for Group No. 438, Nevada.

UNITED STATES DEPARTMENT OF THE INTERIOR
BUREAU OF LAND MANAGEMENT
Washington, D. C. September 27, 1968

This plat is strictly conformable to the approved field notes, and the survey, having been correctly executed in accordance with the requirements of law and the regulations of this Bureau, is hereby accepted.

For the Director

R. E. Brown

Chief, Division of Engineering

Latitude 38°35'18.3"N.
Longitude 117°12'08.7"W.

T9N, R42E