


Township N^o 9 North

Range N^o 56 East

Mount Diablo Meridian

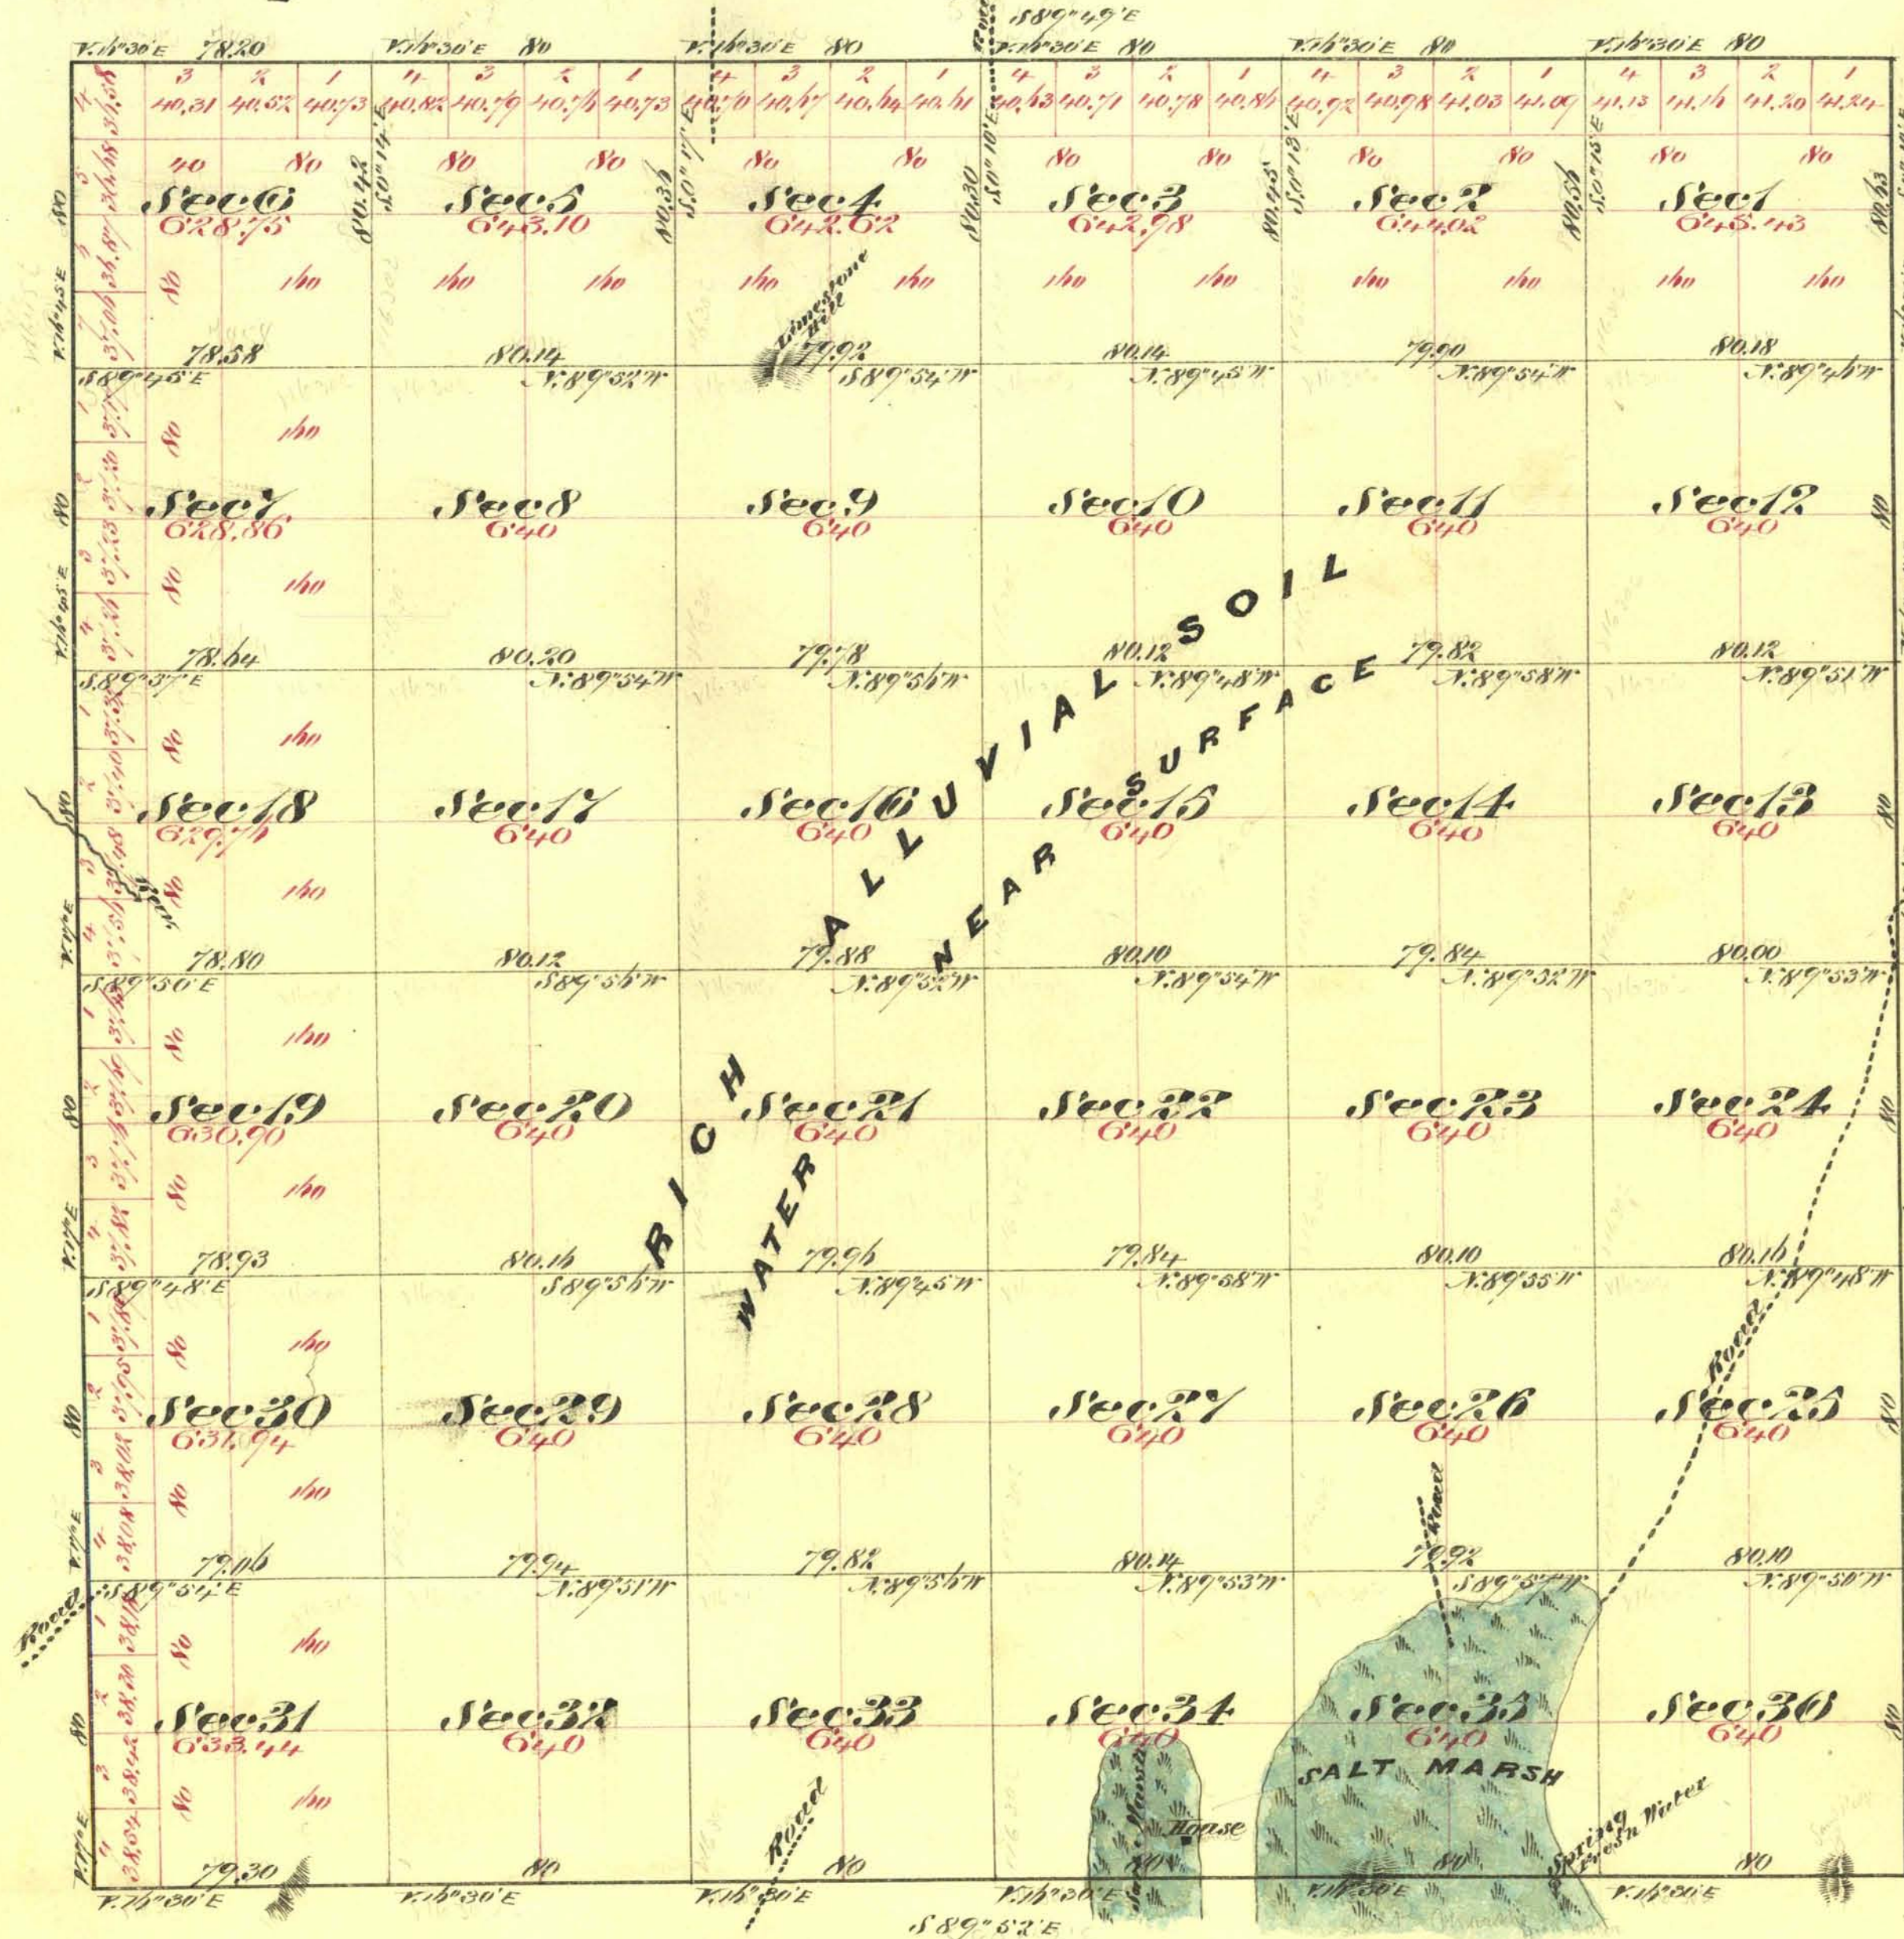

Aggregate Area of Public Land 23,001.80 Acres

Commenced November 13th 1873
Completed 18th " 1873

Subdivision lines not otherwise noted run with a Variation of 16' 30" E

Survey Designation	By whom Surveyed	Date of Contract	Am't of Survey Acres & Cts	When Surveyed	7 th Cor.
West Boundary	E. B. Monroe	Oct 1 st 1869	6 00 00	1869	19 31
West of Township lines	E. B. Monroe & G. B. Bateman	Sep 1 st 1873	17 78 13	1873	60
Subdivision lines	" " " "	" " "	59 76 00	Nov. 1873	"

Theore Map of Township N^o 9 North Range N^o 56 East Mount Diablo Meridian is strictly conformable to the field notes of the Surveyors thereof on file in this Office, which have been examined and approved
U. S. Surveyor General's Office
Virginia City Nevada
February 23rd 1874