


Township N^o 9 North

Range N^o 57 East

Mount Diablo Meridian

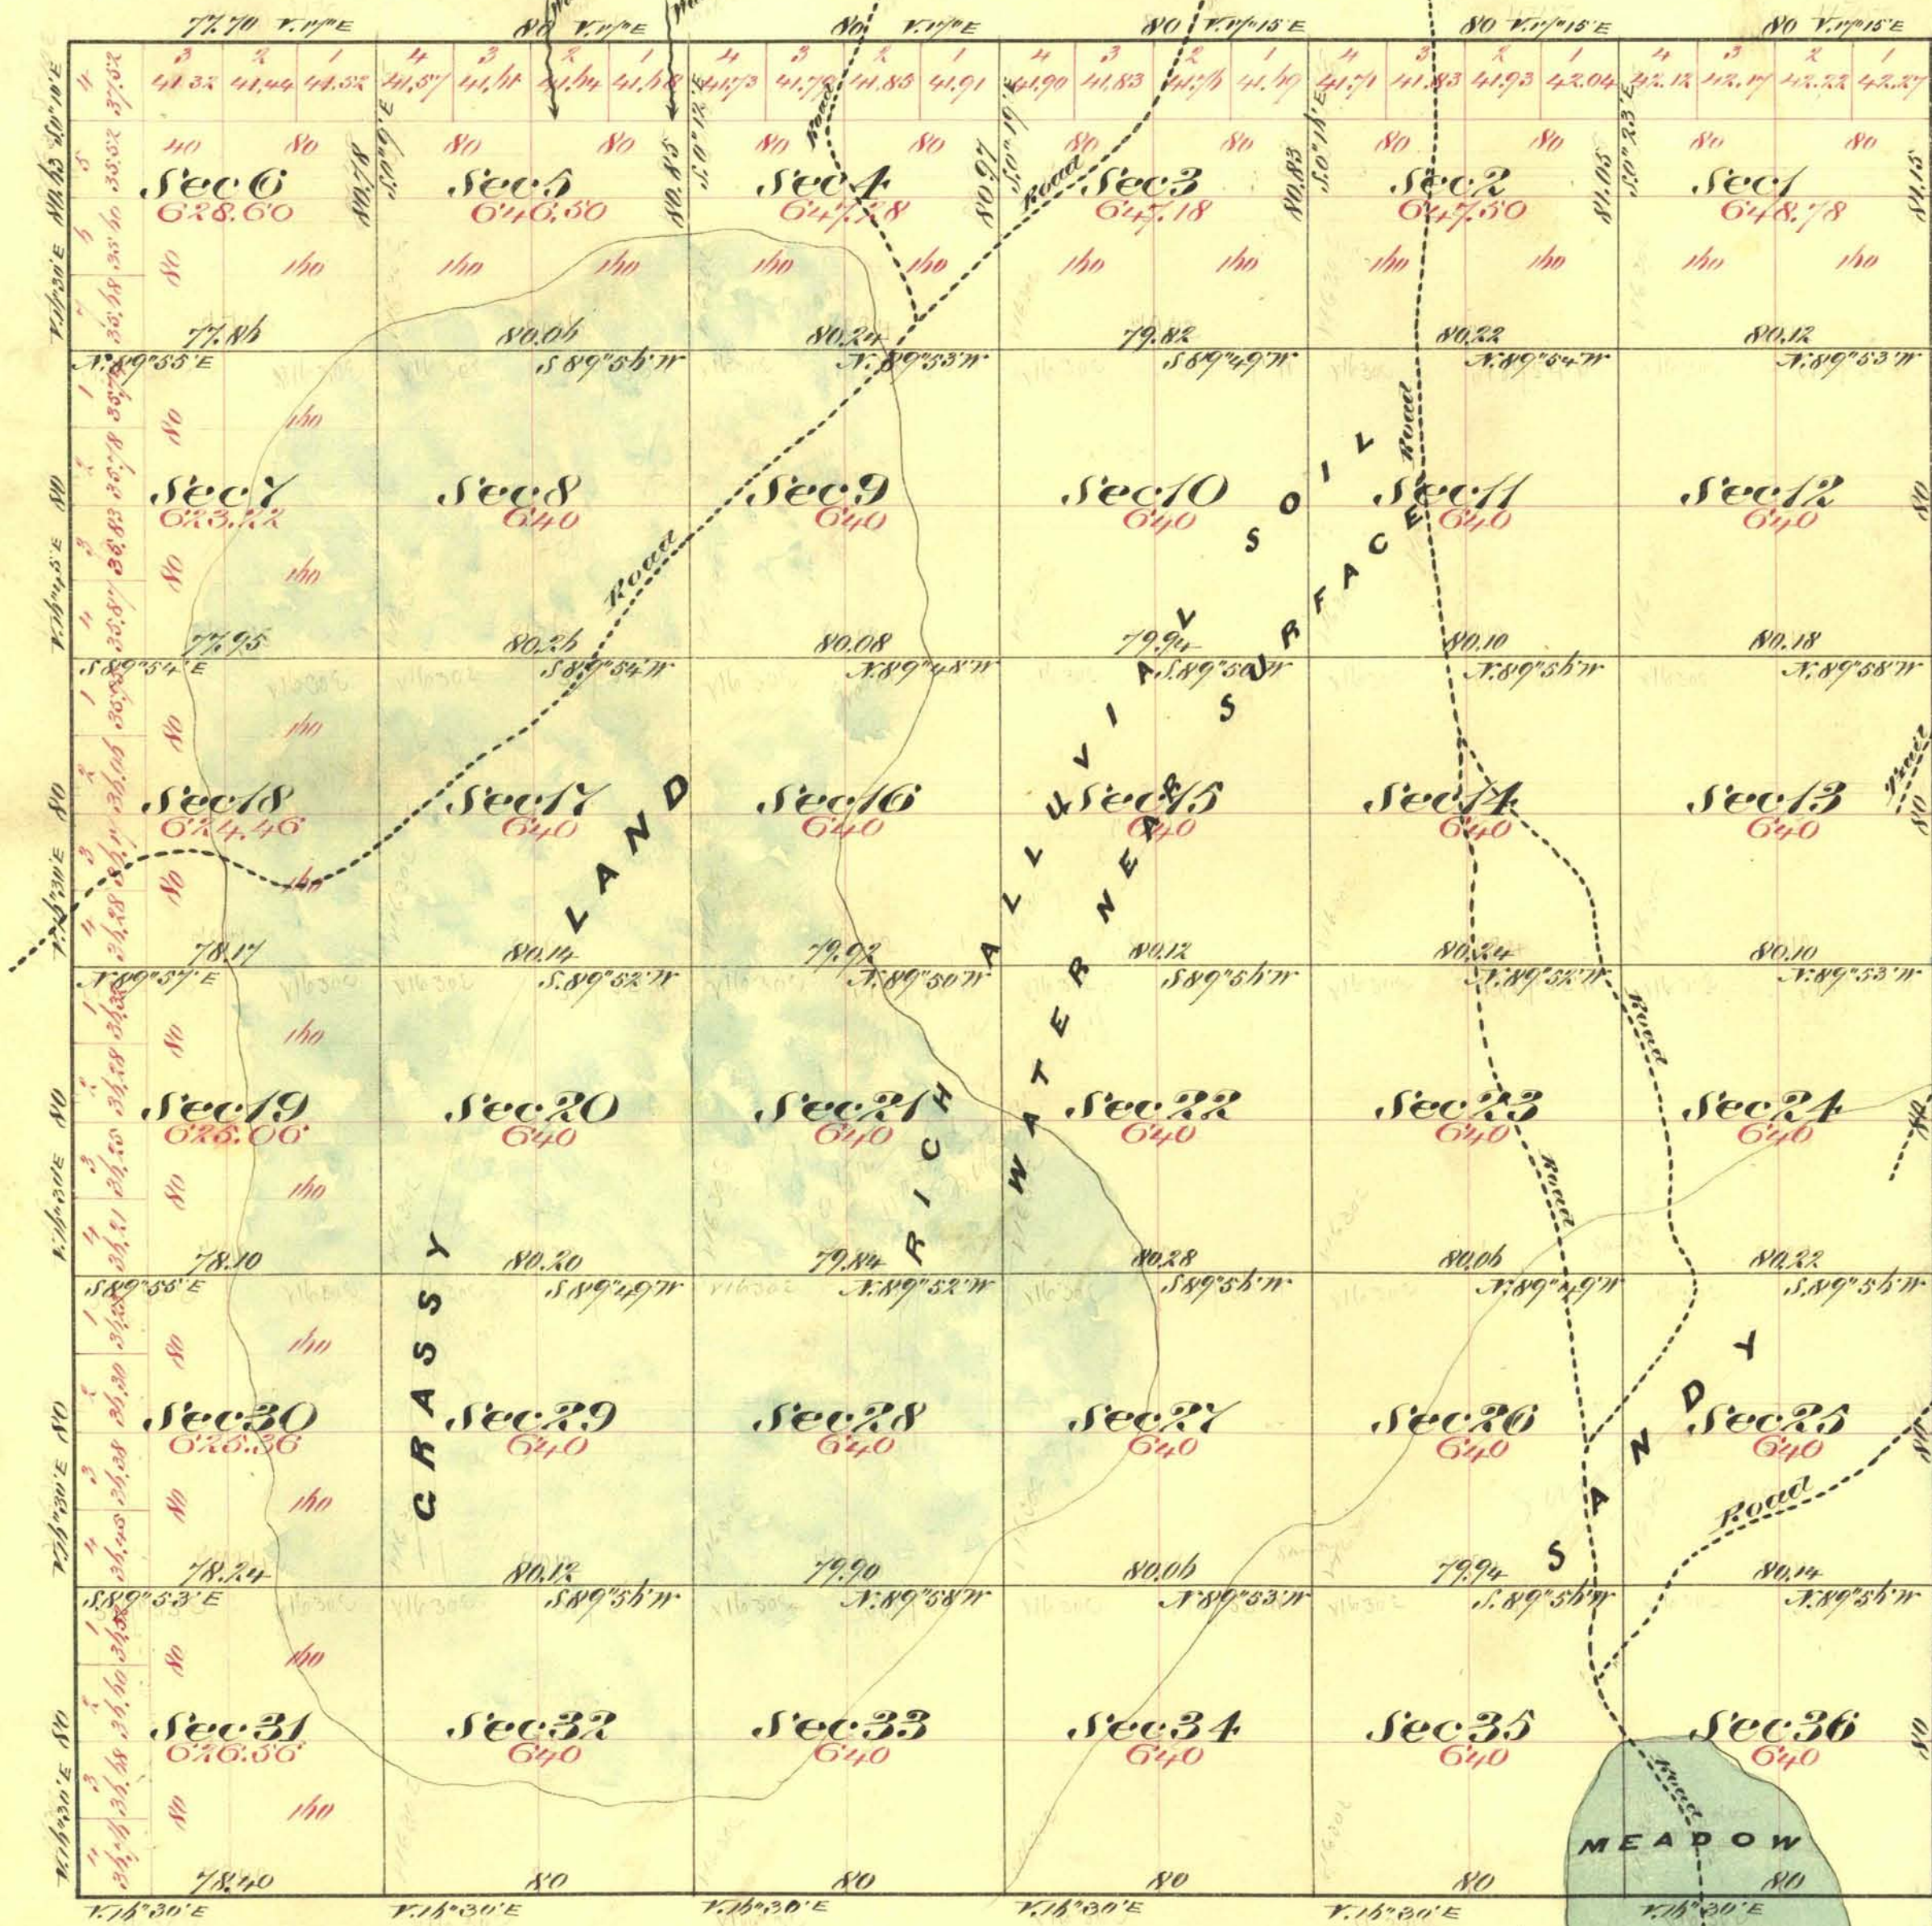

Aggregate Area of Public Land 22,990.50 Acres

Commenced November 7th 1873
Completed " 12th "

Subdivision lines not otherwise noted run with a Variation of 16' 30" East

Surveys Designated	By Whom Surveyed	Date of Survey	Area of Sur ^s Acres chs & cts	When Surveyed	39 th Con.
North Boundary of Township	E. B. Monroe	October 11 th 1870	5 77 70	1870	39
Rest of Township lines	E. B. Monroe & A. E. Bateman	Sept 6 th 1873	18 00 18	1873	60
Subdivision lines	" " " "	" " "	39 77 10	Nov 1873	"

The above Map of Township N^o 9 North Range N^o 57 East Mount Diablo Meridian is strictly conformable to the field notes of the surveys thereof on file in this Office which have been examined and approved
U. S. Surveyor General's Office
Virginia City Nevada
February 23rd 1874