


Township N^o 9 North

Range N^o 63 East

Mount Diablo Meridian

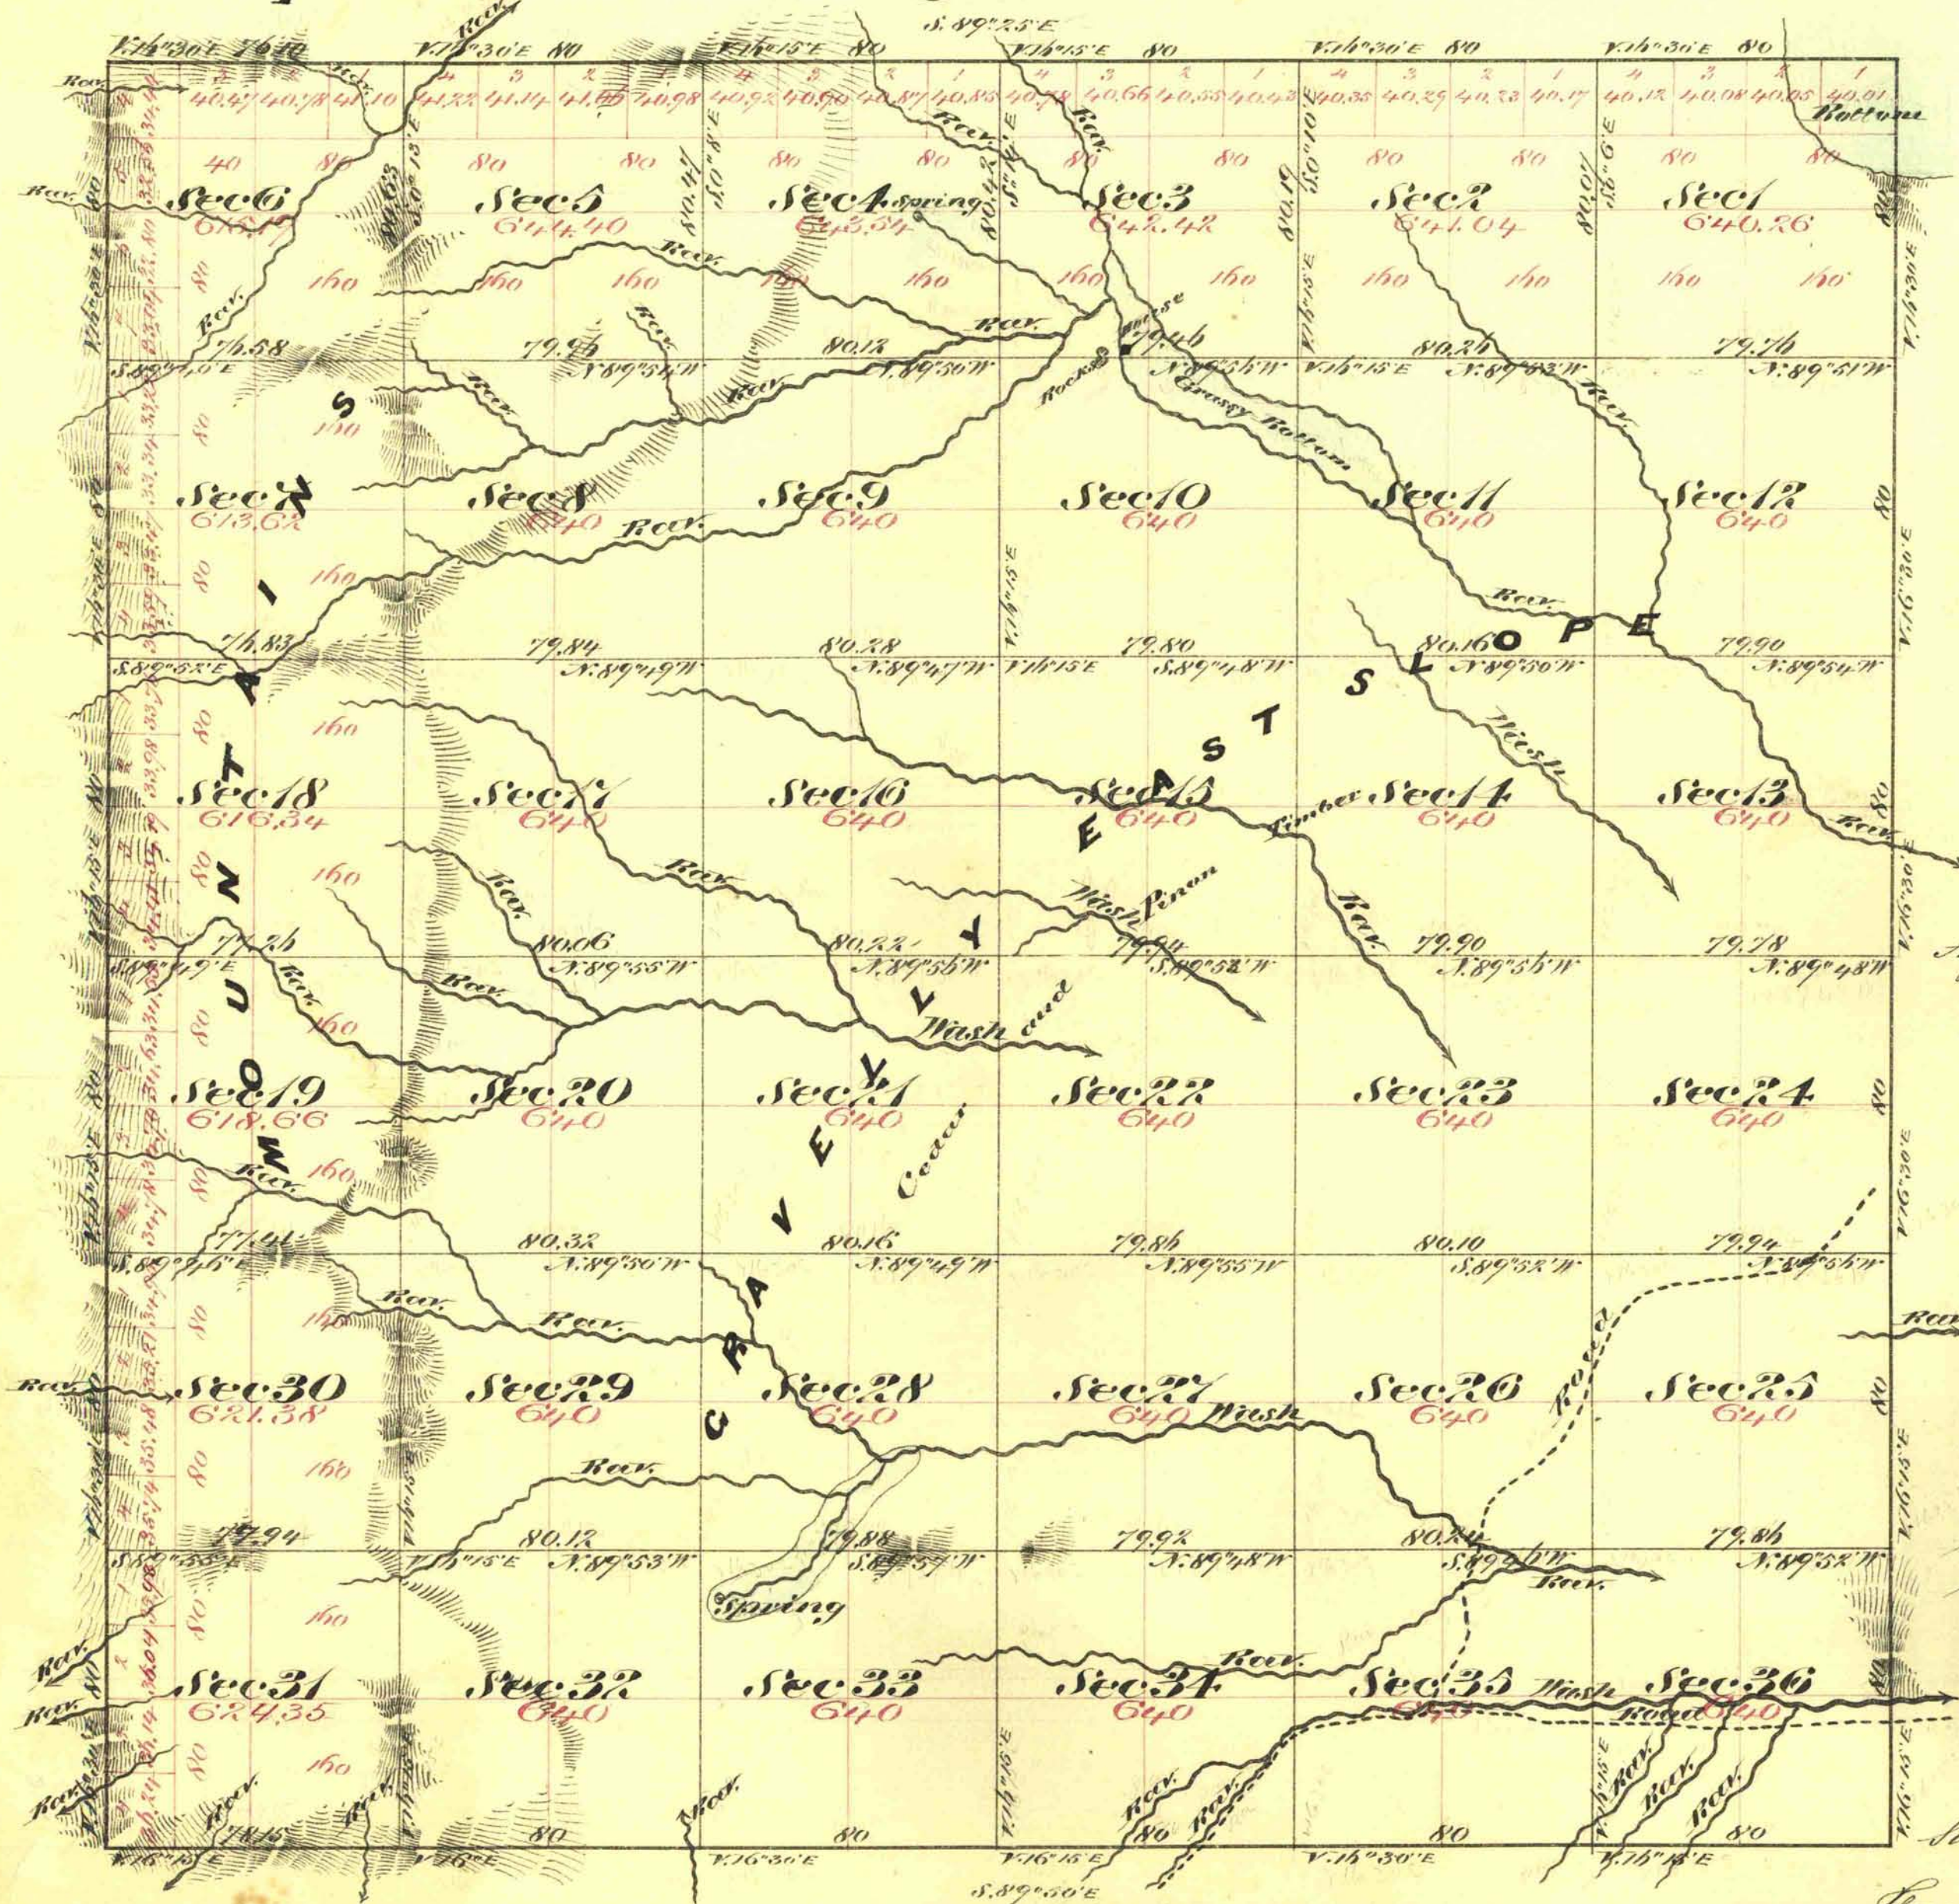

Aggregate Area of Public Land 22,921.20 Acres

Commenced September 5th 1874
Completed " 10th "

Subdivision lines not otherwise noted run with a star of 16.36

Survey Designated	By Whom Surveyed	Date of Contract	Am't of Survey Mo. Do. Cts.	When Surveyed	3 rd Cont.
West Boundary of T ^o	E. B. Monroe & Co. & Bateman	June 15 th 1871	5 00 00	1871	44
Rest of Township lines	" " " "	July 24 th 1874	17 74 25	1874	63
Subdivision lines	" " " "	" " "	59 67 64	Sept 1874	"

The above Map of Township N^o 9 North Range N^o 63 East Mount Diablo Meridian is strictly conformable to the field notes of the Surveyors thereof on file in this Office, which have been examined and approved by the Surveyor General's Office
Virginia City, Nevada
Sept 1st 1875