


TOWNSHIP N° 9 SOUTH, RANGE N° 68 EAST, OF THE MOUNT DIABLO MERIDIAN, NEVADA.

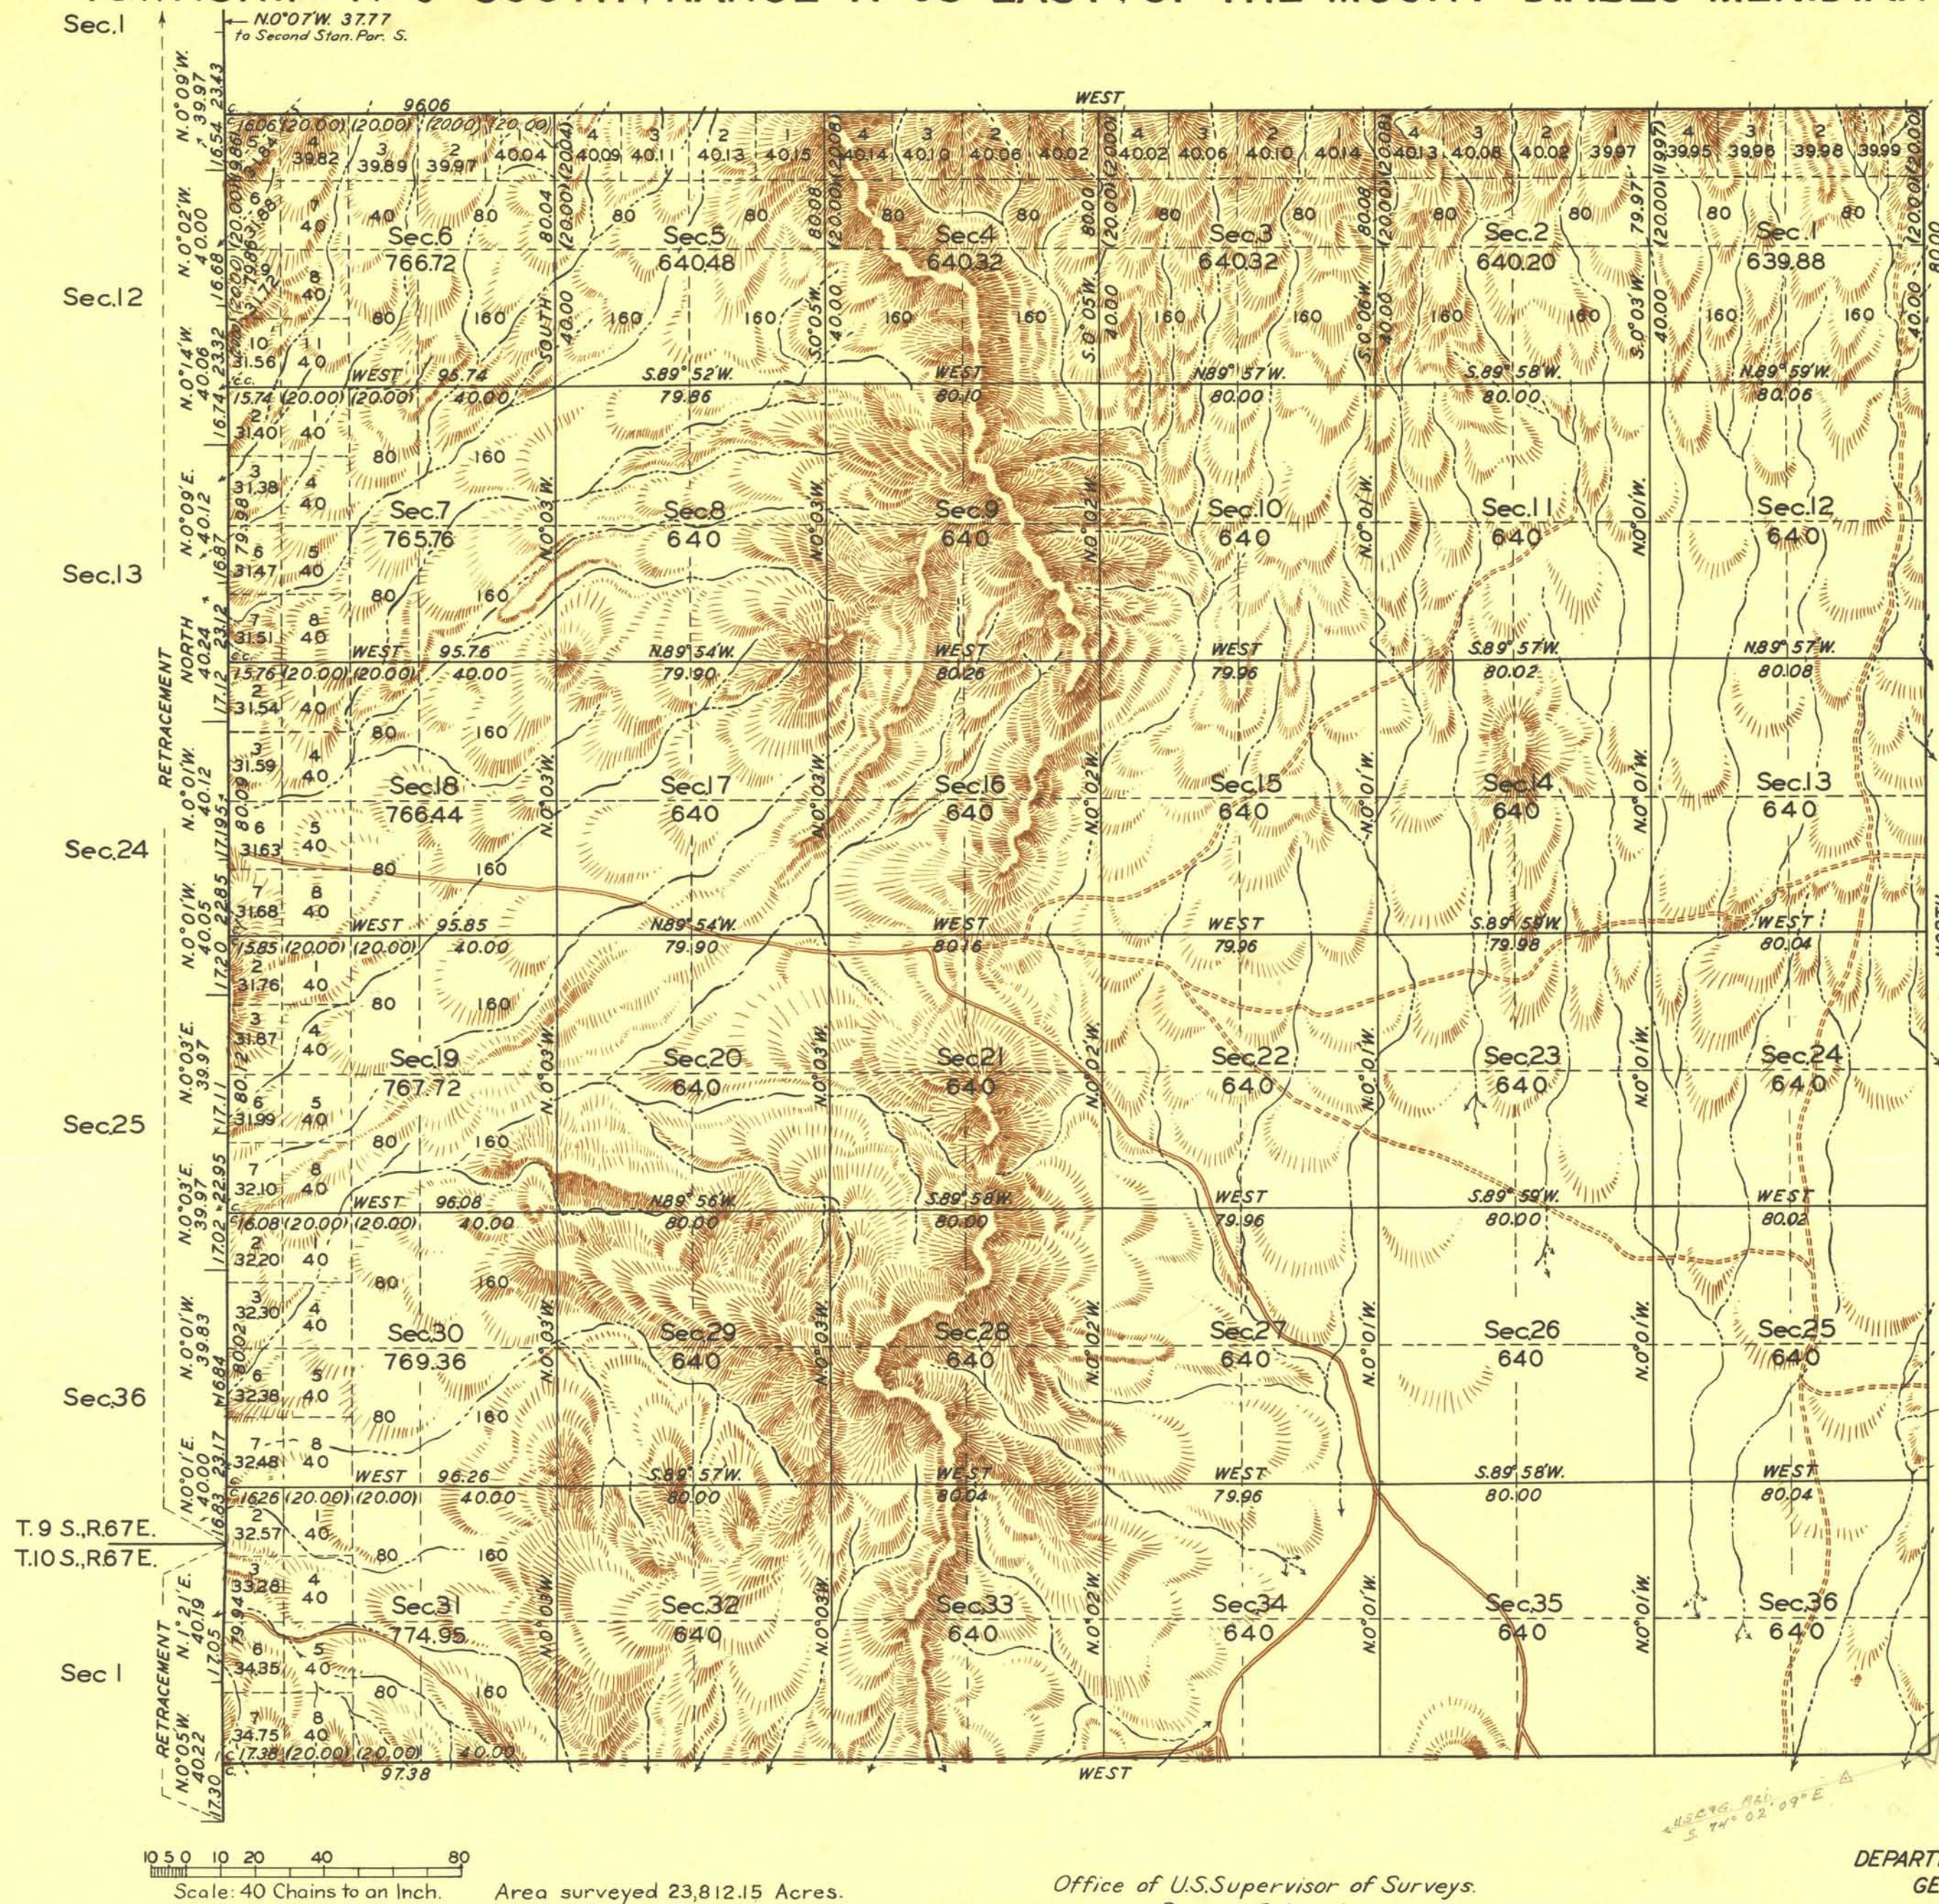

LINES DESIGNATED	BY WHOM SURVEYED	GROUP		MILEAGE		WHEN SURVEYED	
		N°	DATE	MLS.	CHS.	BEGUN	COMPLETED
Exterior NSE&W.	Robert C. Yundt	183	Jan. 11, 1934	25	31.95	Feb. 17, 1934	Mar. 31, 1934
Subdivisional	Floyd Sadler Theodore H. Drummond Cy Wainwright W. A. Pray	"	" " "	61	00.16	" " "	Mar. 22, "
Miscellaneous	"	"	" " "	2	60.495	Feb. 26, 1934 Feb. 17, "	Mar. 15, " Mar. 31, "

Plot & Taping T.H.D.
Comp't F.S. & T.H.D.

Office of U.S. Supervisor of Surveys.

Denver, Colorado, June 3, 1935.

The above plot of Township No. 9 South, Range No. 68 East, of the Mount Diablo Meridian, Nevada is strictly conformable to the field notes of the survey thereof which have been examined and approved.

Wm. H. Johnson
U.S. Supervisor of Surveys.

DEPARTMENT OF THE INTERIOR
GENERAL LAND OFFICE

Washington, D.C., July 8, 1935.

The survey represented by this plat having been correctly executed in accordance with the requirements of law and the regulations of this office is hereby accepted.

Antoinette Smith
Assistant Commissioner

Note:
Adjusted Geograph Position
Southeast Corner of F
Township:
U.S.C. & G.S. "Gloss" (G.L.O.)
Lat. 37° 06' 15.989" N
Long. 114° 19' 31.503" W
11-9-32

Note: U.S.C. & G.S. in 1944
Lat. 37° 06' 15.983" N
Long. 114° 19' 31.495" W
Latitude 37° 07' N.
Longitude 114° 19' 30" W.