


TOWNSHIP N°9 SOUTH, RANGE N°69 EAST, OF THE MOUNT DIABLO MERIDIAN, NEVADA.

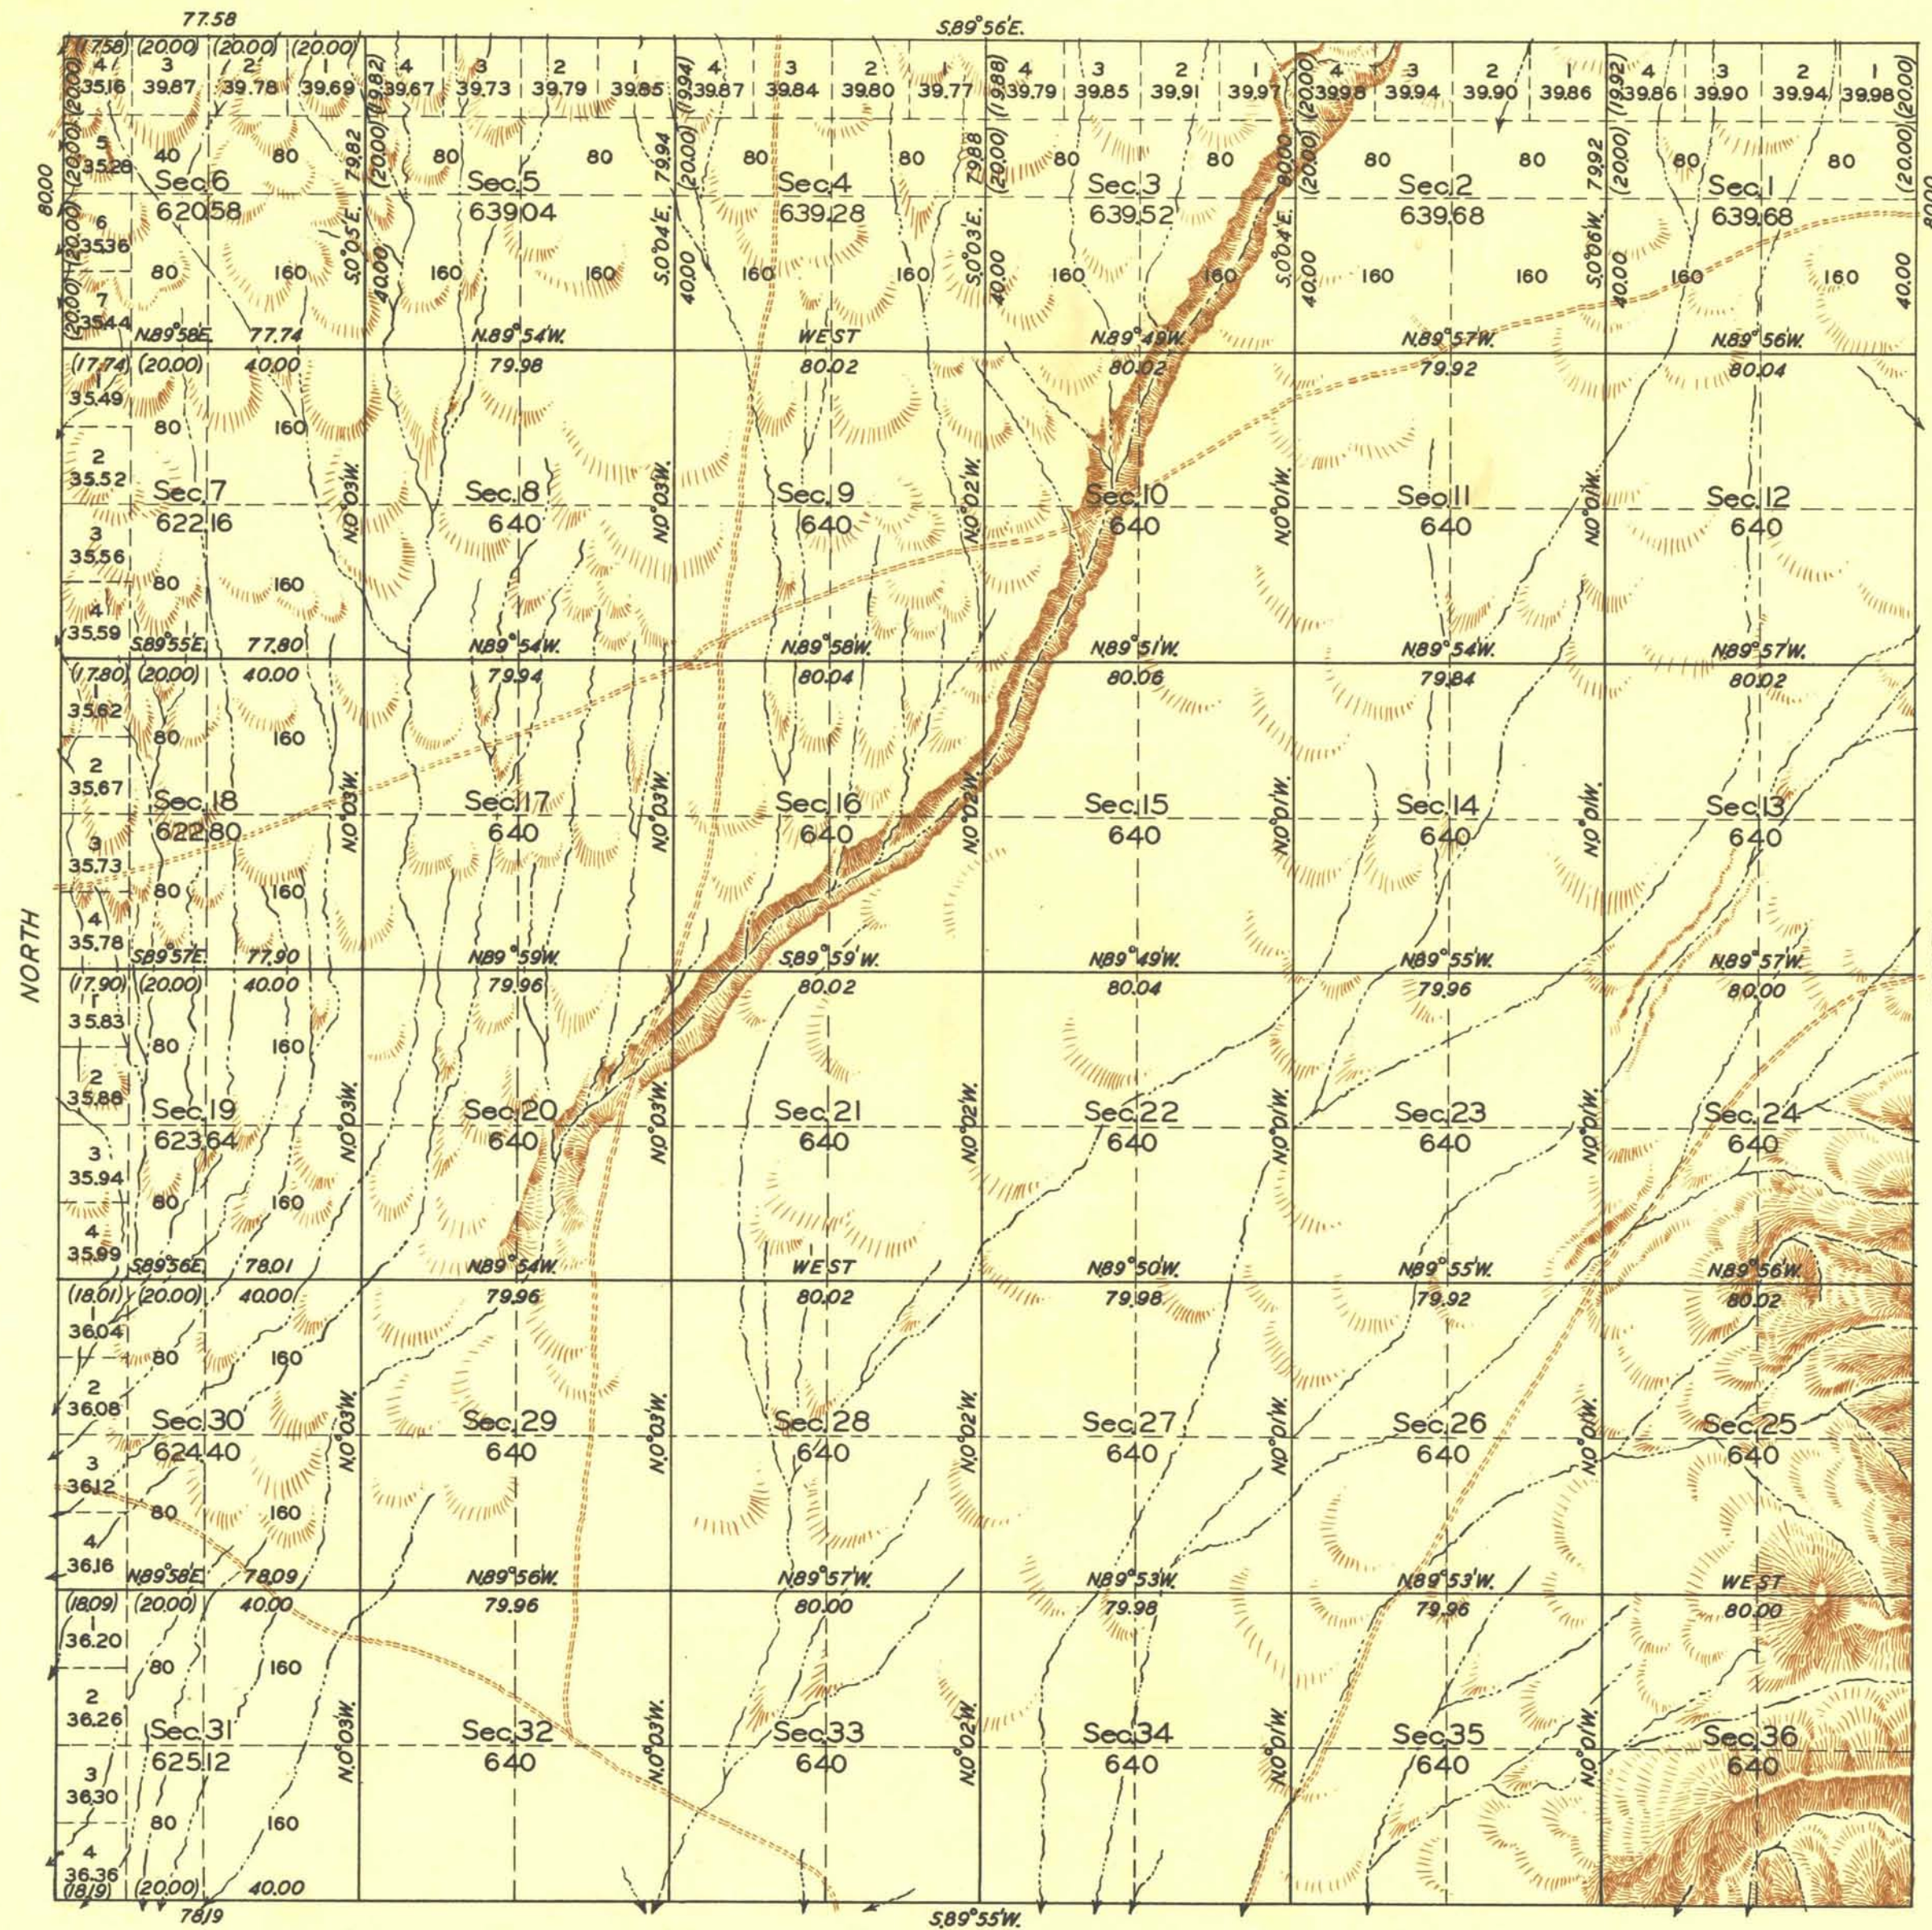

Latitude 37°07'N.
Longitude 114°13'W.

Scale: 40 Chains to an Inch.

Area surveyed 22,935.90 Acres.

LINES DESIGNATED	BY WHOM SURVEYED	GROUP		MILEAGE		WHEN SURVEYED	
		N°	DATE	MLS.	CHS.	BEGUN	COMPLETED
Exterior NSE & W	Robert C. Yundt	183	Jan. 11 1934	23.	75.77	Feb. 17, 1934	Mar. 31, 1934
Subdivisional	Floyd Sadler Theodore H. Drummond W.A. Pray	"	" " "	59.	68.76	Mar. 2, " "	" 22, " " 3 " " 15, "

Office of U.S. Supervisor of Surveys
Denver, Colorado, June 3, 1935
The above plat of Township No. 9 South, Range No. 69 East, of the Mount Diablo Meridian Nevada is strictly conformable to the field notes of the survey thereof which have been examined and approved.

Wm. H. Johnson
U.S. Supervisor of Surveys

DEPARTMENT OF THE INTERIOR
GENERAL LAND OFFICE

Washington, D.C., July 8, 1935.
The survey represented by this plat having been correctly executed in accordance with the requirements of law and the regulations of this office is hereby accepted.

Antoinette Farnell
Assistant Commissioner