


TOWNSHIP 9 SOUTH, RANGE 70 EAST, OF THE MOUNT DIABLO MERIDIAN, NEVADA

RECEIVED
LAND AND SURVEY OFFICE
RENO, NEVADA
MAY 22-1956
71810011211213141516

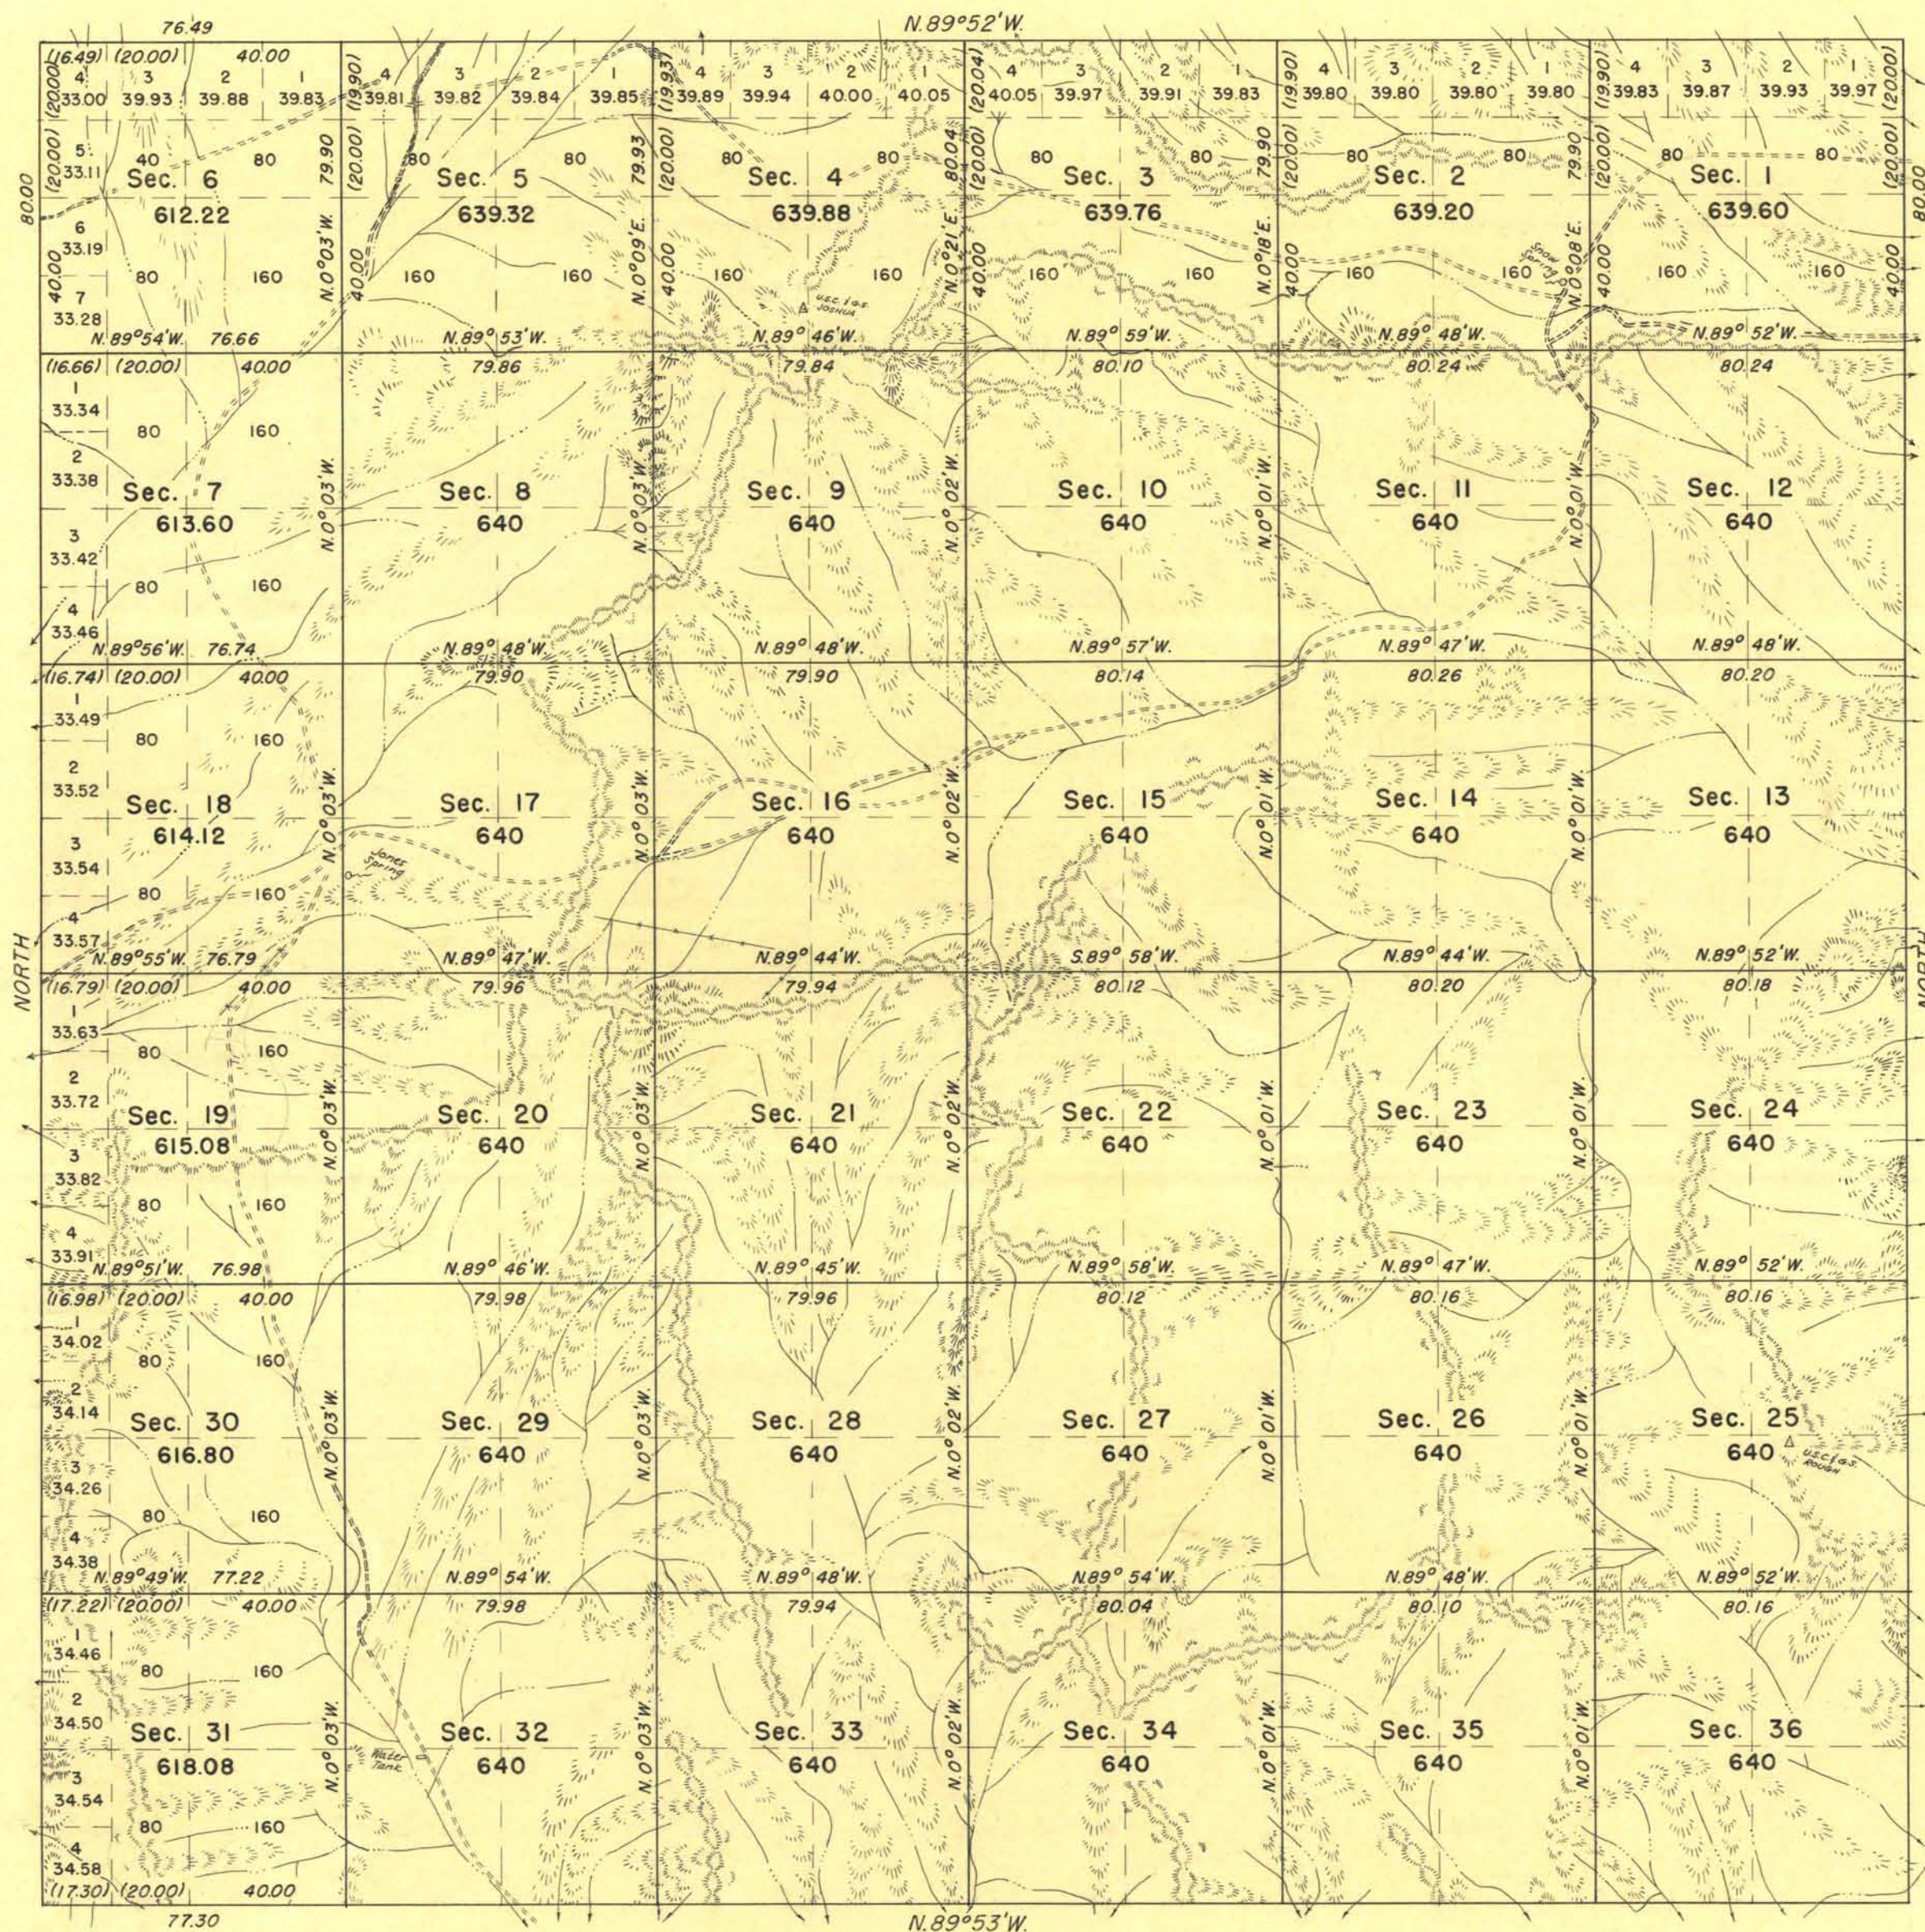

Area Surveyed, 22,887.66 Acres

Scale in Chains
0 10 20 40 80

The West boundary was surveyed by R. C. Yundt in 1934 and the South boundary was surveyed by Quintin Campbell and Roger F. Wilson in 1953.

The survey of the North and East boundaries and subdivisional lines was executed by Roger F. Wilson, February 11 to April 3, 1953, under special instructions dated Jan. 11, 1934, for Group 183, Nevada.

UNITED STATES DEPARTMENT OF THE INTERIOR
BUREAU OF LAND MANAGEMENT
Washington, D.C. December 16, 1955

This plat is strictly conformable to the approved field notes, and the survey, having been correctly executed in accordance with the requirements of law and the regulations of this Bureau, is hereby accepted.

For the Director

Earl S. Harrington

Cadastral Engineering Staff Officer

Latitude 37° 06' 15" N.
Longitude 114° 06' 33" W.

3327 6

T. 9 S., R. 70 E.