

Township N° 10 North

Range N° 33 East

Mount Diablo Meridian

Sec 34

Sec 35

Sec 36

Sec 31


Sec 32

Sec 33

Sec 34

Sec 35

Sec 36

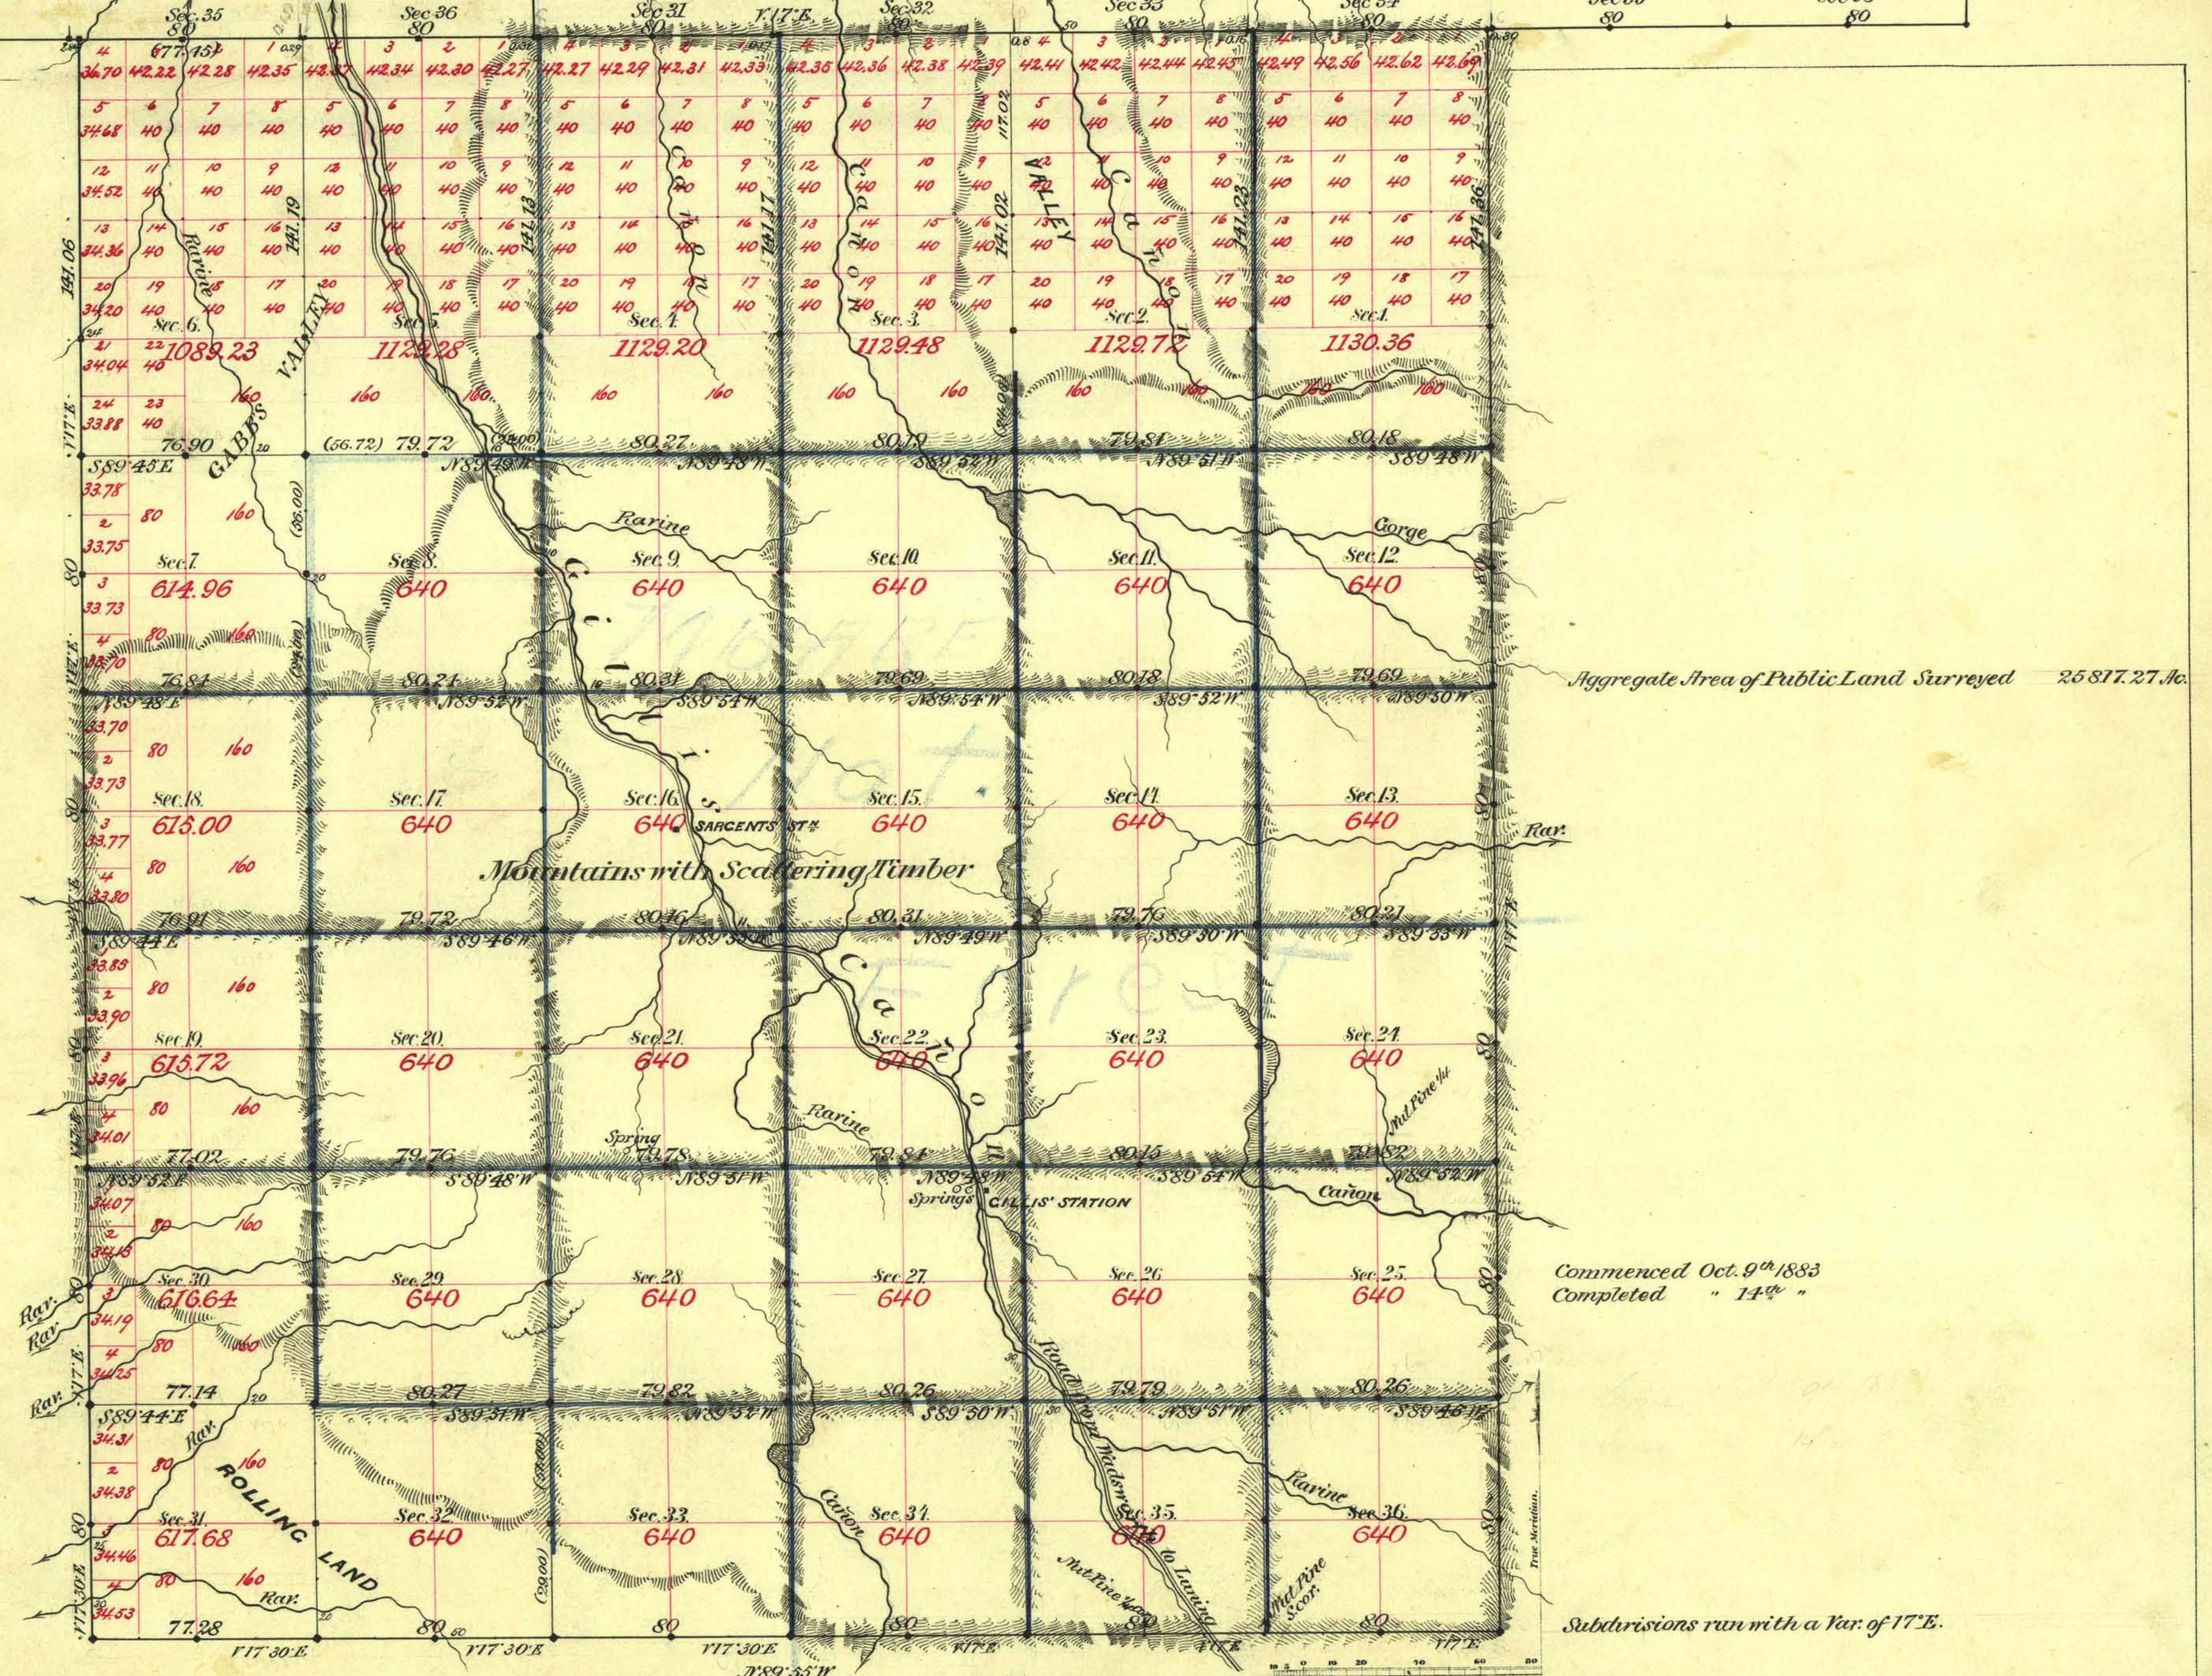

Aggregate Area of Public Land Surveyed 25,817.27 Ac.

Commenced Oct. 9th 1883
Completed " 14th "

Subdivisions run with a Var. of 17'E.

Survey Designated.	By Whom Surveyed.	Date of Contract.	Amount of Surveys.	When Surveyed.
Township Lines	Conkling & Stewart	July 19th 1883	25 - 39 - 70	1883
Subdivs black	"	"	7 - 73 - 97	Oct. "
" blue	"	"	55 - 56 - 77	"
Convergency	"	"	01 - 01	"

T° 10 Con.

165

"

"

"

The above Map of Township N° 10 North of Range N° 33 East Mount Diablo Meridian is strictly conformable to the field notes of the survey thereof on file in this Office, which have been examined and approved.

Surveyor General's Office, Reno.

Jan. 5th 1884

L. L. Panning

Surv. Gen'l of Nevada.