

Sec 31

Sec 32

Sec 33


Sec 34

Sec 35

Sec 36

Sec 37

Sec 38

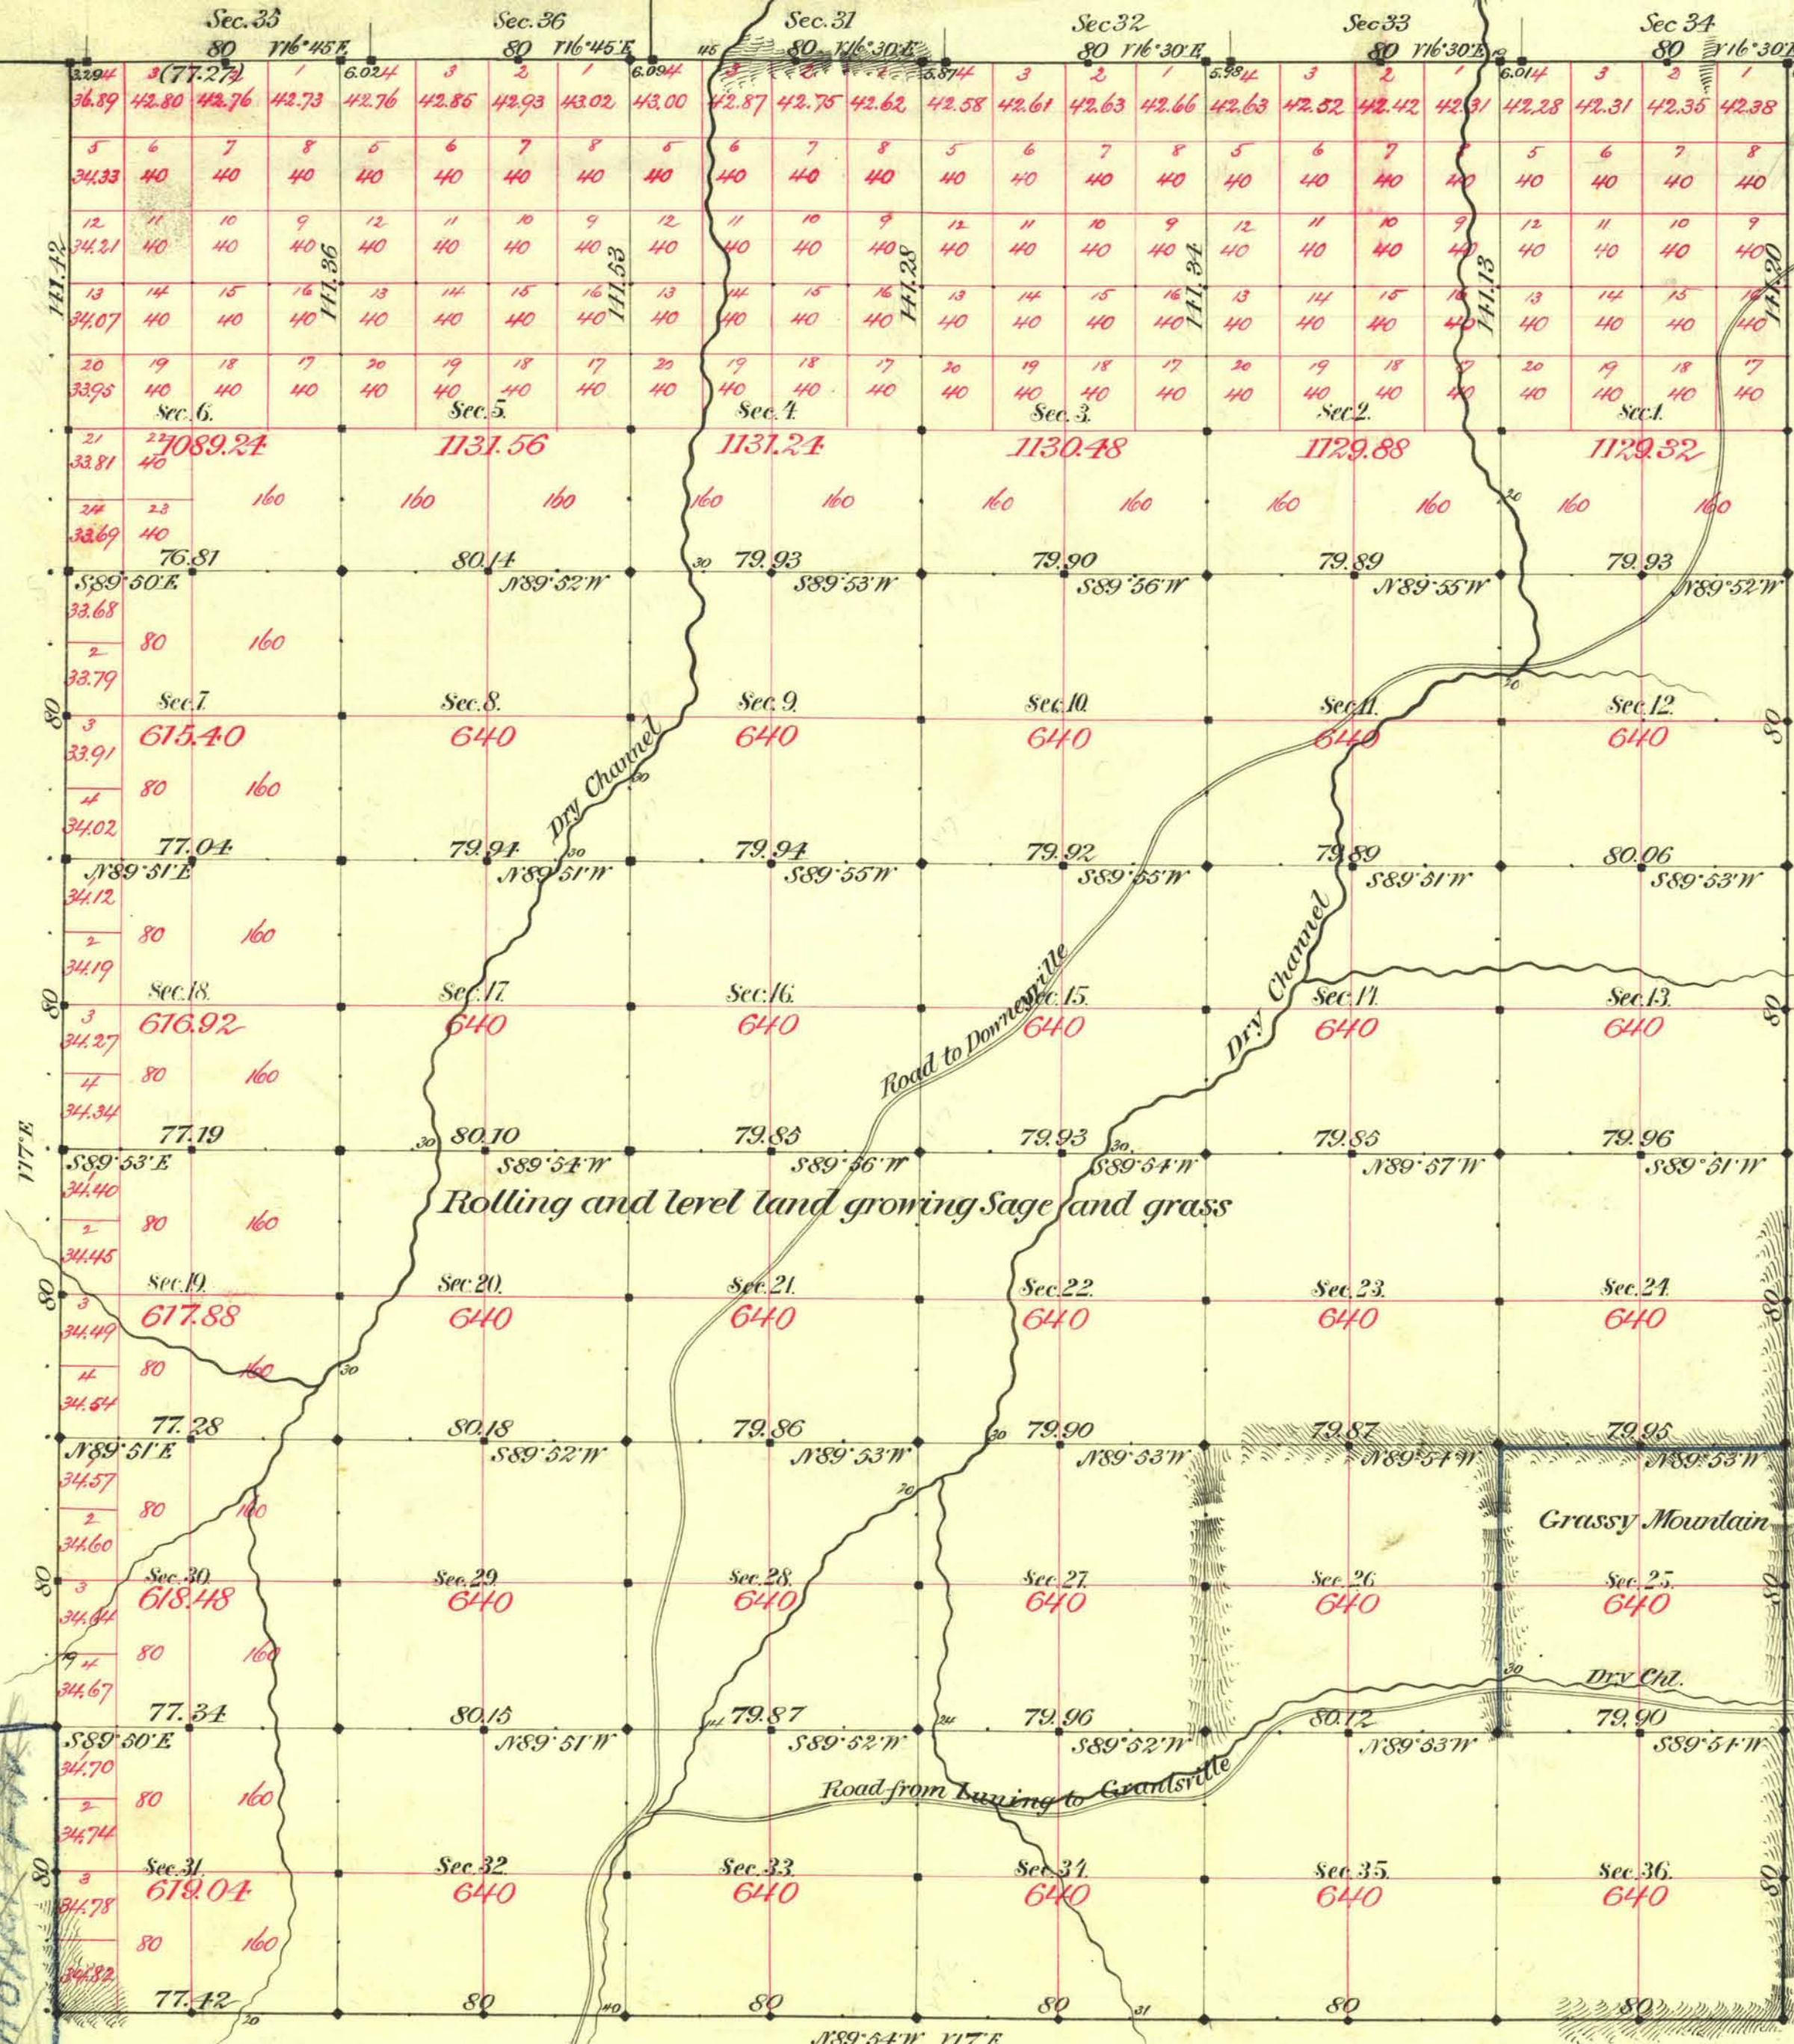

Aggregate Area of Public Land surveyed 25,829.14 Ac.

Commenced Sept 9th 1883
Completed " 11th "

Subdivisions run with a variation of 17° E.

Survey Designated	By Whom Surveyed	Date of Contract	Amount of surveys	When surveyed	Acres
Township Lines	Conkling & Stewart	July 19th 1883	25 - 34 - 34	1883	165
Subdivisions bk.	"	"	61 - 61 - 34	Sept.	"
" blue	"	"	1 - 79 - 95	"	"
Convergency	"	"	29 - 97	"	"

The above Map of Township No 10 North of Range No 35 East Mount Diablo Meridian is strictly conformable to the field notes of the survey thereof on file in this Office, which have been examined and approved.

Surveyor General's Office, Reno. L. L. Conning
Jan. 5th 1884

Surv. Genl of Nevada.