
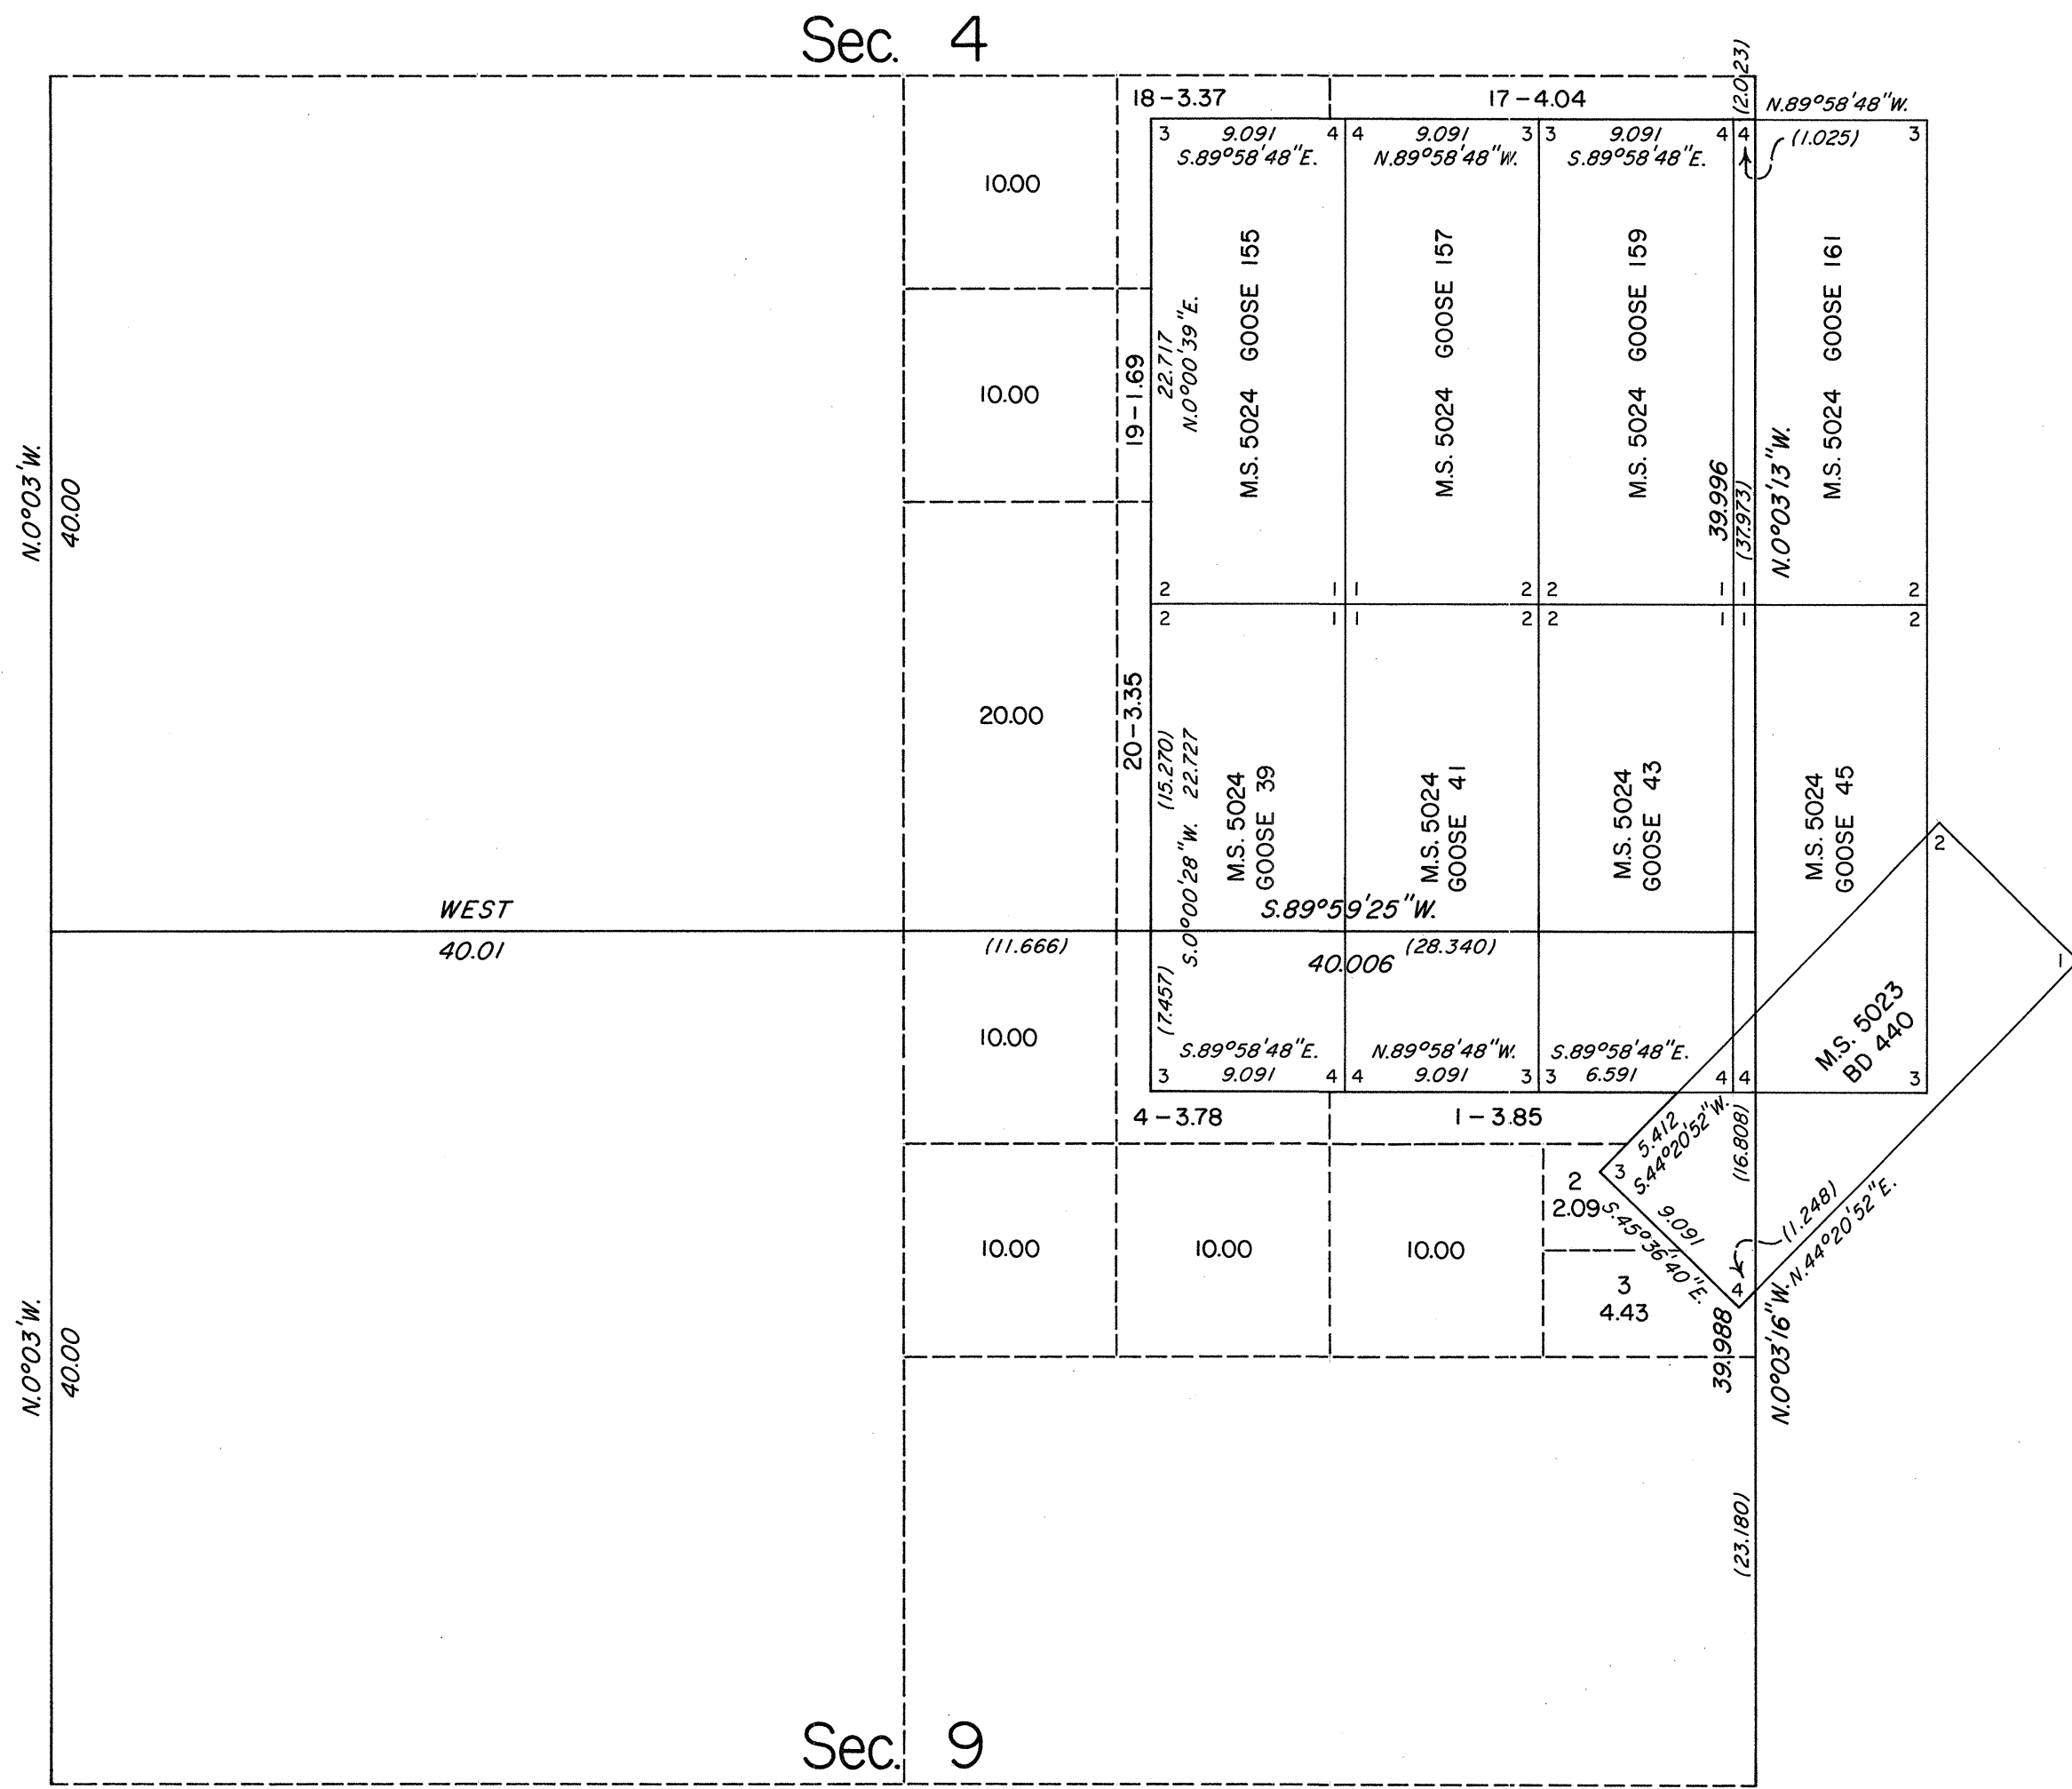


ORIGINAL

TOWNSHIP 10 NORTH, RANGE 36 EAST, OF THE MOUNT DIABLO MERIDIAN, NEVADA
SUPPLEMENTAL PLAT OF S.1/2 SECTION 4 AND N.1/2 SECTION 9

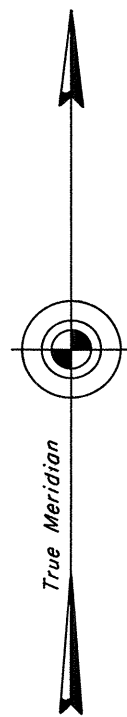

This plat, showing a subdivision of the SE1/4 of sec. 4 and the NE1/4 of sec. 9, T. 10 N., R. 36 E., Mount Diablo Meridian, Nevada, is based upon the plat accepted January 25, 1985 and the mineral survey records.

UNITED STATES DEPARTMENT OF THE INTERIOR
BUREAU OF LAND MANAGEMENT

Reno, Nevada April 29, 1988

This plat, showing amended lottings, is based upon the official records and, having been correctly prepared in accordance with the regulations of this Bureau, is hereby accepted.

For the Director

Lavel E. Bland

Chief Cadastral Surveyor

