


SW 1/4 393.

Township N<sup>o</sup> 10 North Range N<sup>o</sup> 44 East Mount Diablo Meridian

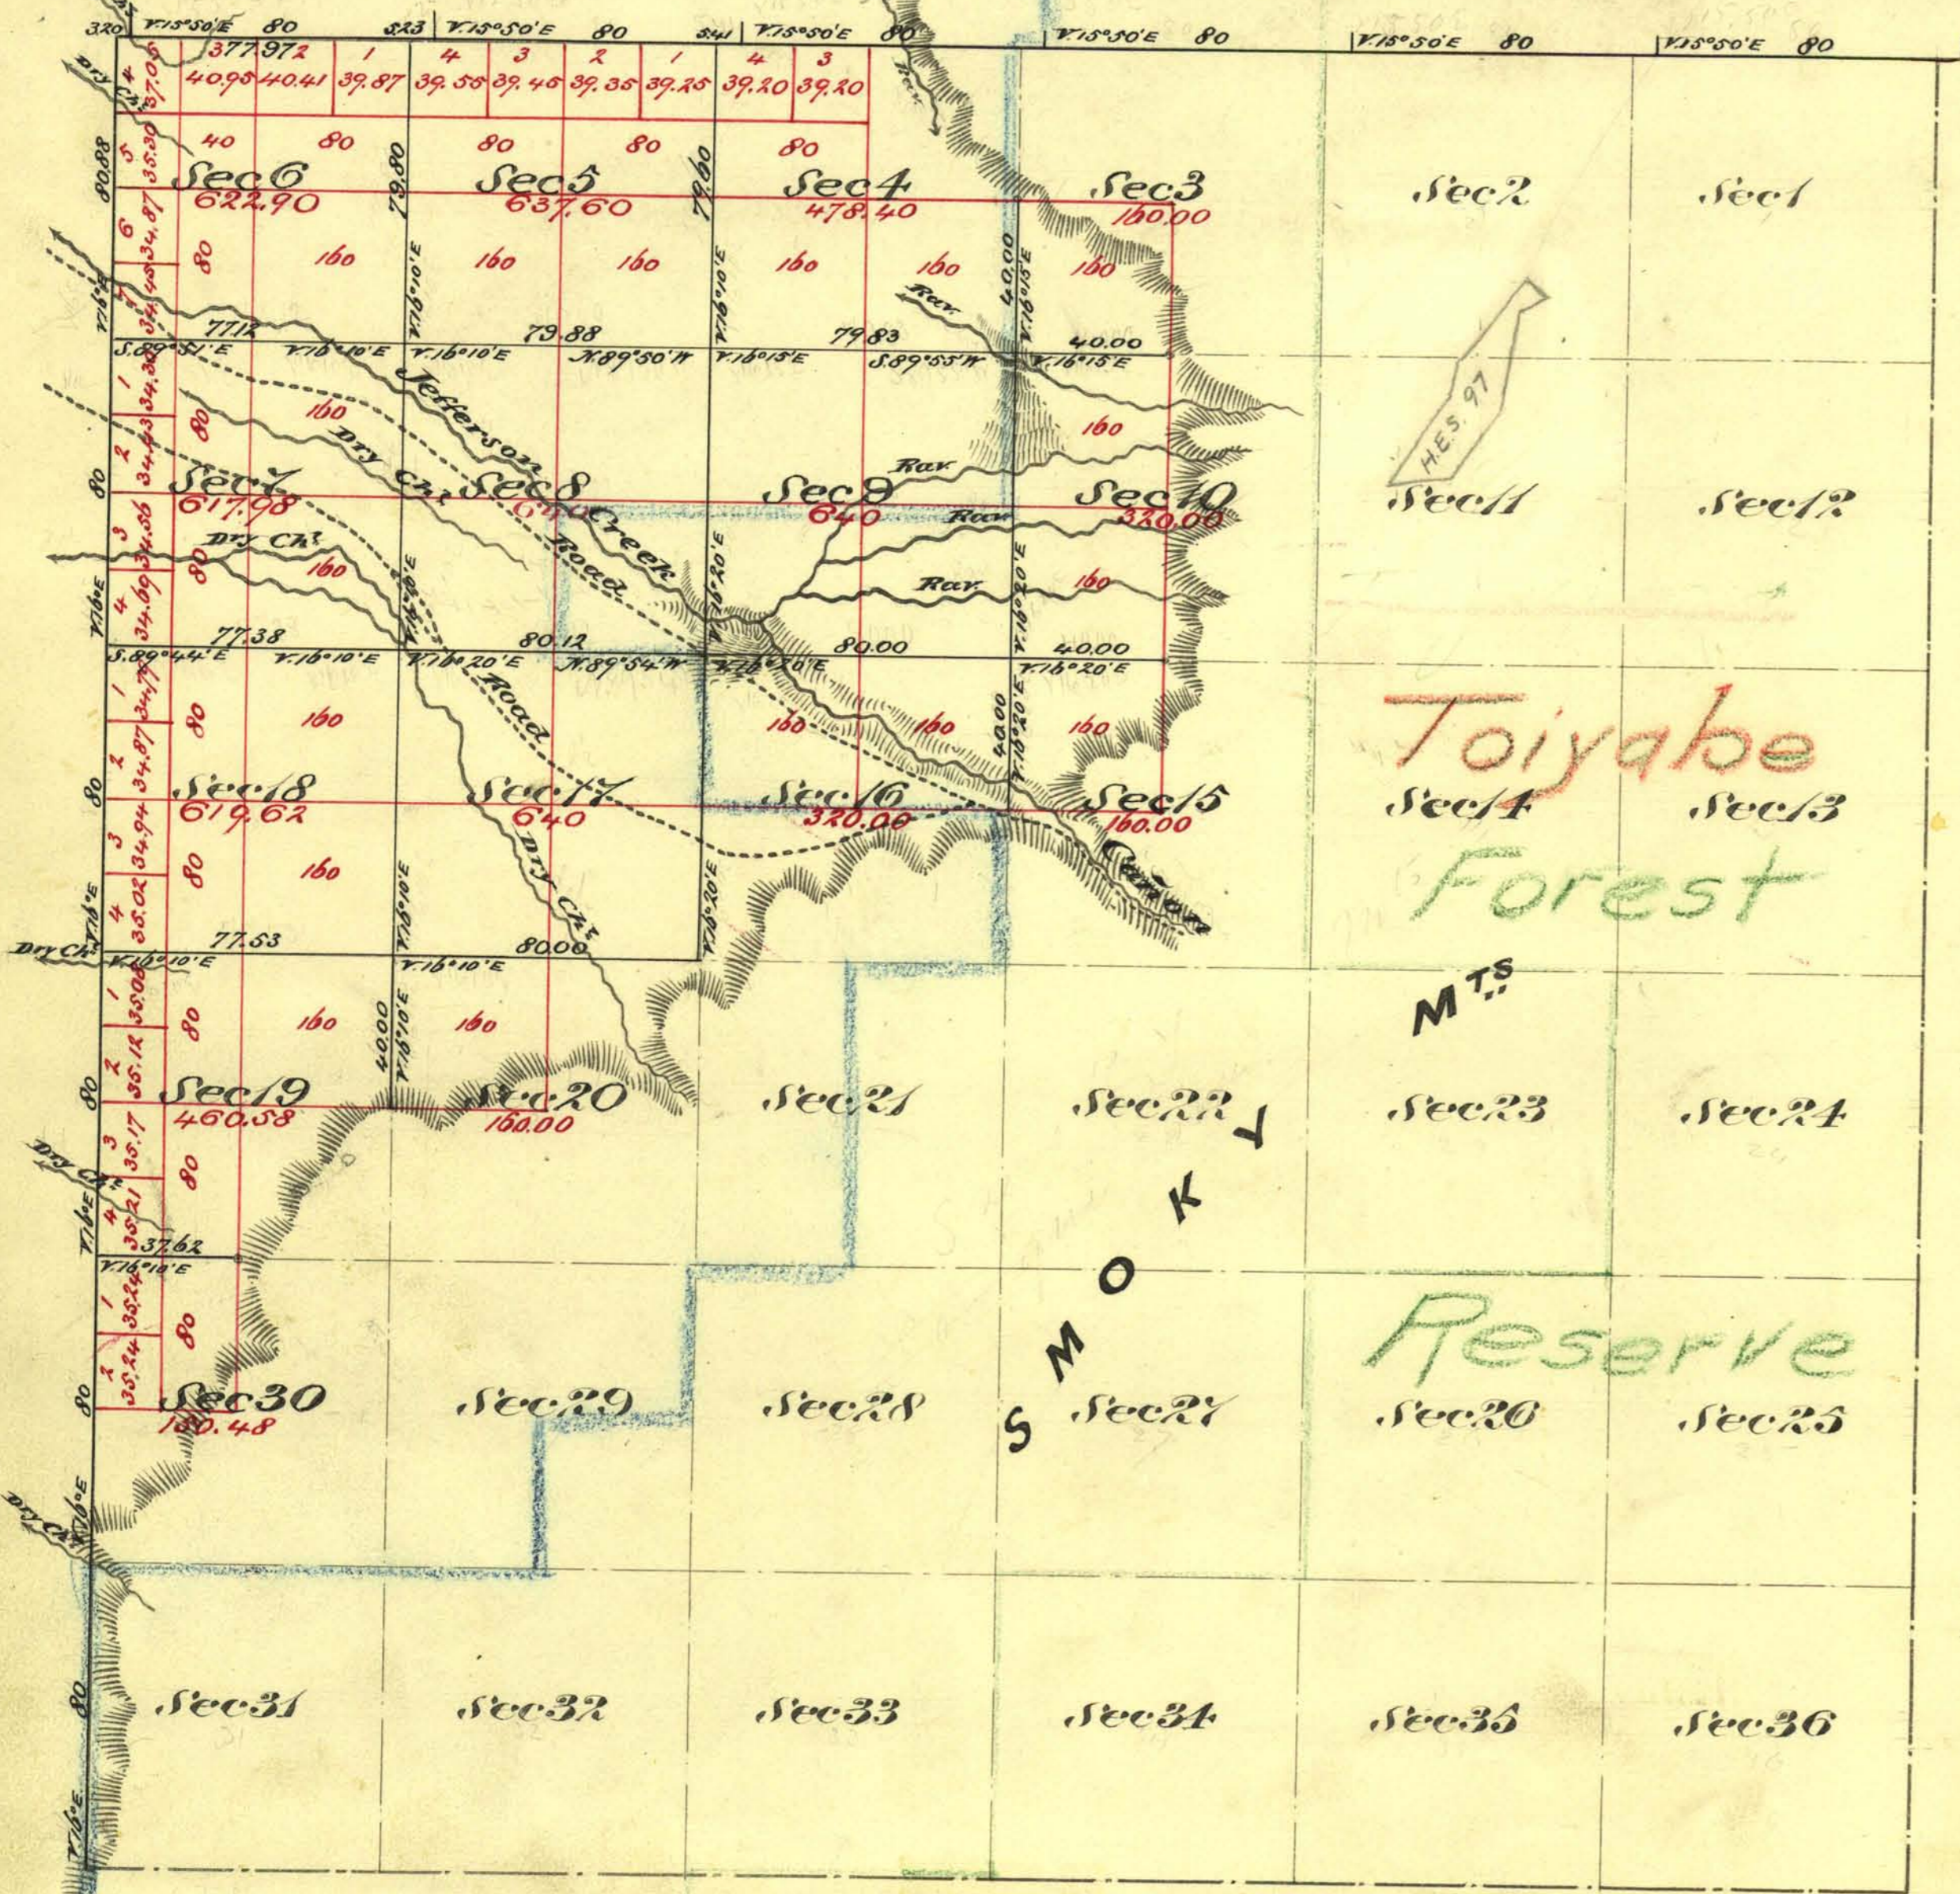

Aggregate Area of Public Land (Surveyed) 4,527.56 Acres  
 Estimated " " Mountains (unsurveyed) 17,288.56 "  
 Aggregate 22,916.12 "

Commenced Sept. 18<sup>th</sup> 1874  
 Completed " 19<sup>th</sup> "

Survey Designation	By Whom Surveyed	Date of Contract	Am't of Survey Folio plus etc.	When Surveyed	No. Cont.
North Boundary	C. C. Tracy	July 2 <sup>nd</sup> 1874	6 00 00	1874	3
West "	A. H. Welch, D. T. Rowles, H. L. Bridges	June 14 <sup>th</sup> 1873	6 00 00	1873	57
Subdivision lines	Don H. Barker	August 18 <sup>th</sup> 1874	17 68 88	Sept. 1874	66
Conveyance "	" " "	" " "	10 00 00	" "	"

The above Map of Township N<sup>o</sup> 10 North Range N<sup>o</sup> 44 East Mount Diablo Meridian is strictly conformable to the field notes of the Surveys thereof on file in this office which have been examined and approved  
 W. S. Surveyor General's Office  
 Virginia City, Nevada  
 November 4<sup>th</sup> 1874

E. S. Davis