


# TOWNSHIP N° 10 NORTH RANGE N° 52 EAST MOUNT DIABLO MERIDIAN NEVADA.

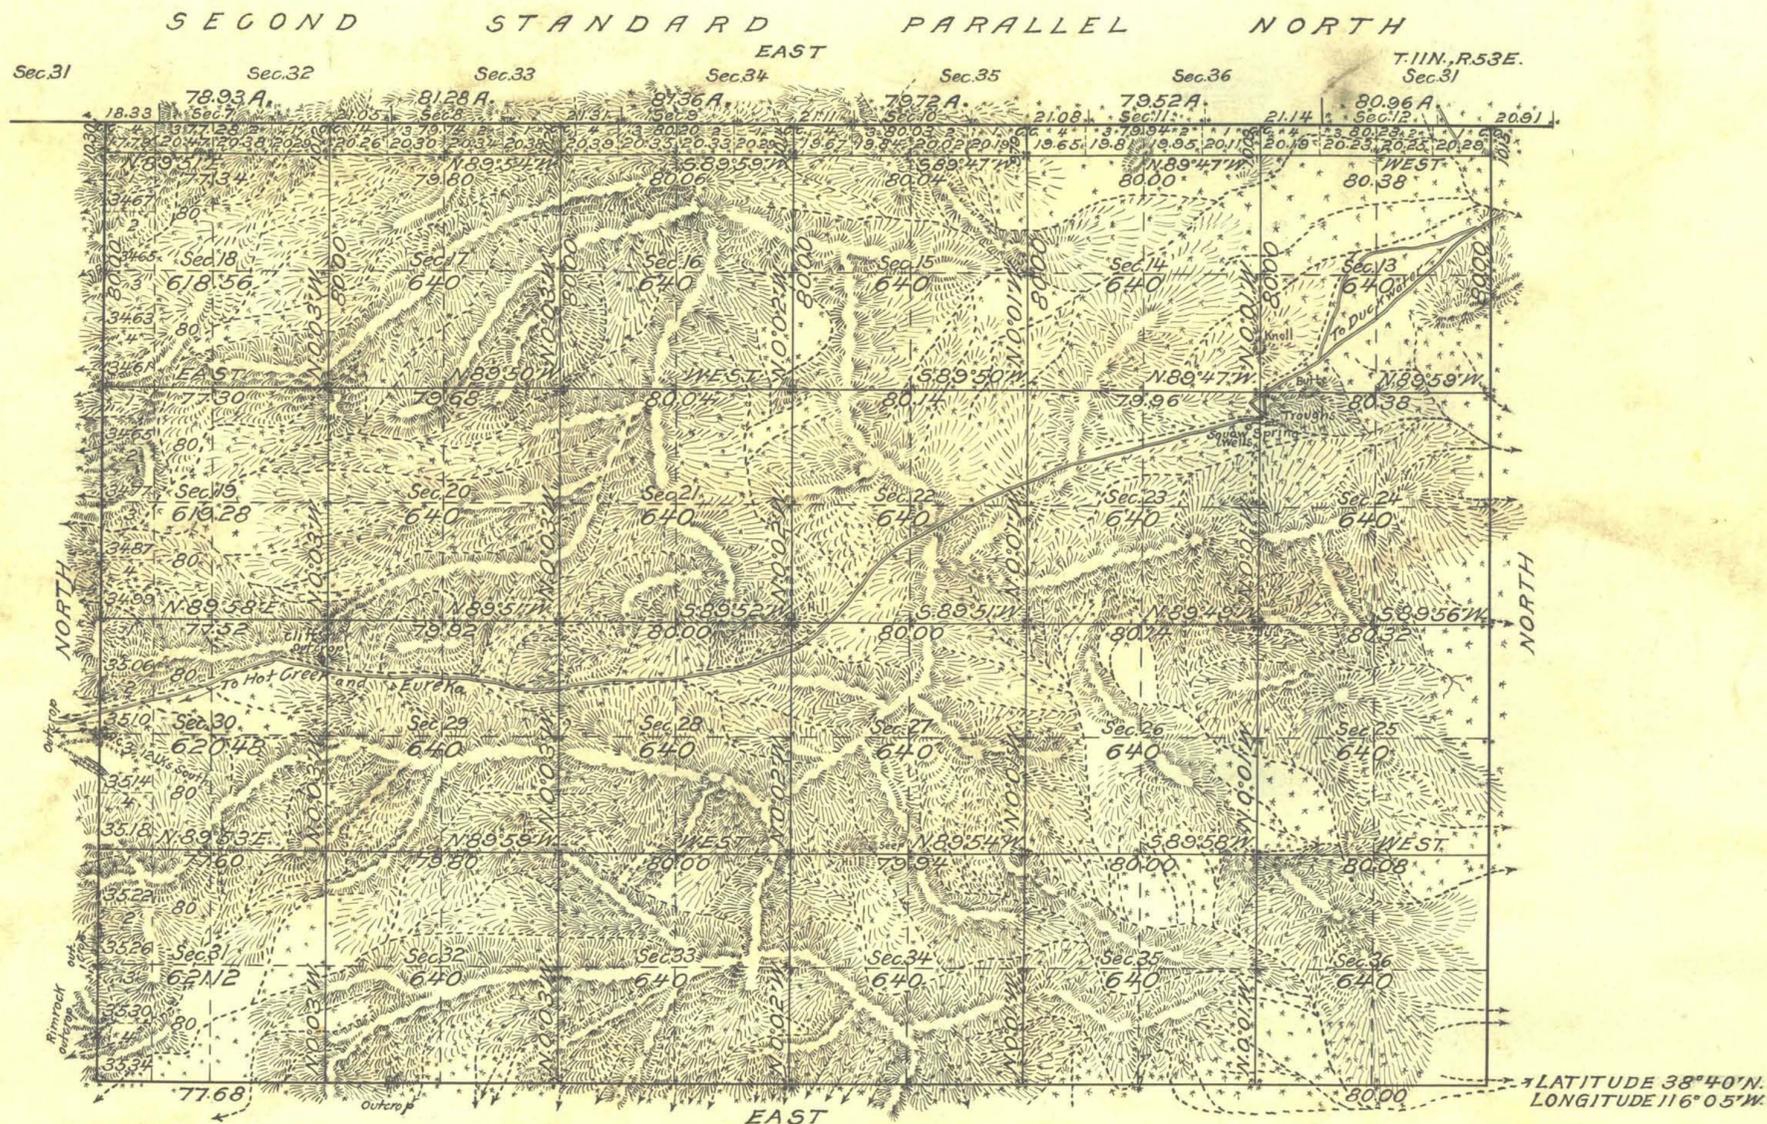

Mean Magnetic Declination, Scale: 40 Chains to an Inch. Area Surveyed, 15761.21 Acres.

LINES DESIGNATED	BY WHOM SURVEYED	GROUP NO	DATE	MILEAGE		WHEN SURVEYED	
				MLS.	CHS.	BEGUN	COMPLETED
Exteriors	Carl S. Swanholm	97	Feb. 6, 1922	18	26.31	Oct. 21, 1923	June 13, 1925
Subdivisional	" " "	"	" " "	38	73.20	Oct. 21, 1923	June 13, 1925
Exteriors	Robert C. Yundt	"	" " "	2	10.15	June 17, 1925	June 17, 1925
Subdivisional	" " "	"	" " "	5	47.58	June 15, 1925	June 17, 1925

Office of U.S. Supervisor of Surveys  
 Denver, Colorado, Sept. 27, 1926.  
 The above plat of Township No. 10 North Range No. 52 East of the Mount Diablo Meridian, Nevada is strictly conformable to the field notes of the survey thereof which have been examined and approved.

*Wm. A. Johnson*  
 U.S. Supervisor of Surveys.

DEPARTMENT OF THE INTERIOR  
 GENERAL LAND OFFICE  
 Washington, D.C., November 19, 1926  
 The survey represented by this plat having been correctly executed in accordance with the requirements of law and the regulations of this office, is hereby accepted.

*D. K. Parrott*  
 Acting Assistant Commissioner.

34/1040