


Township N^o 10 North Range N^o 56 East Mount Diablo Meridian

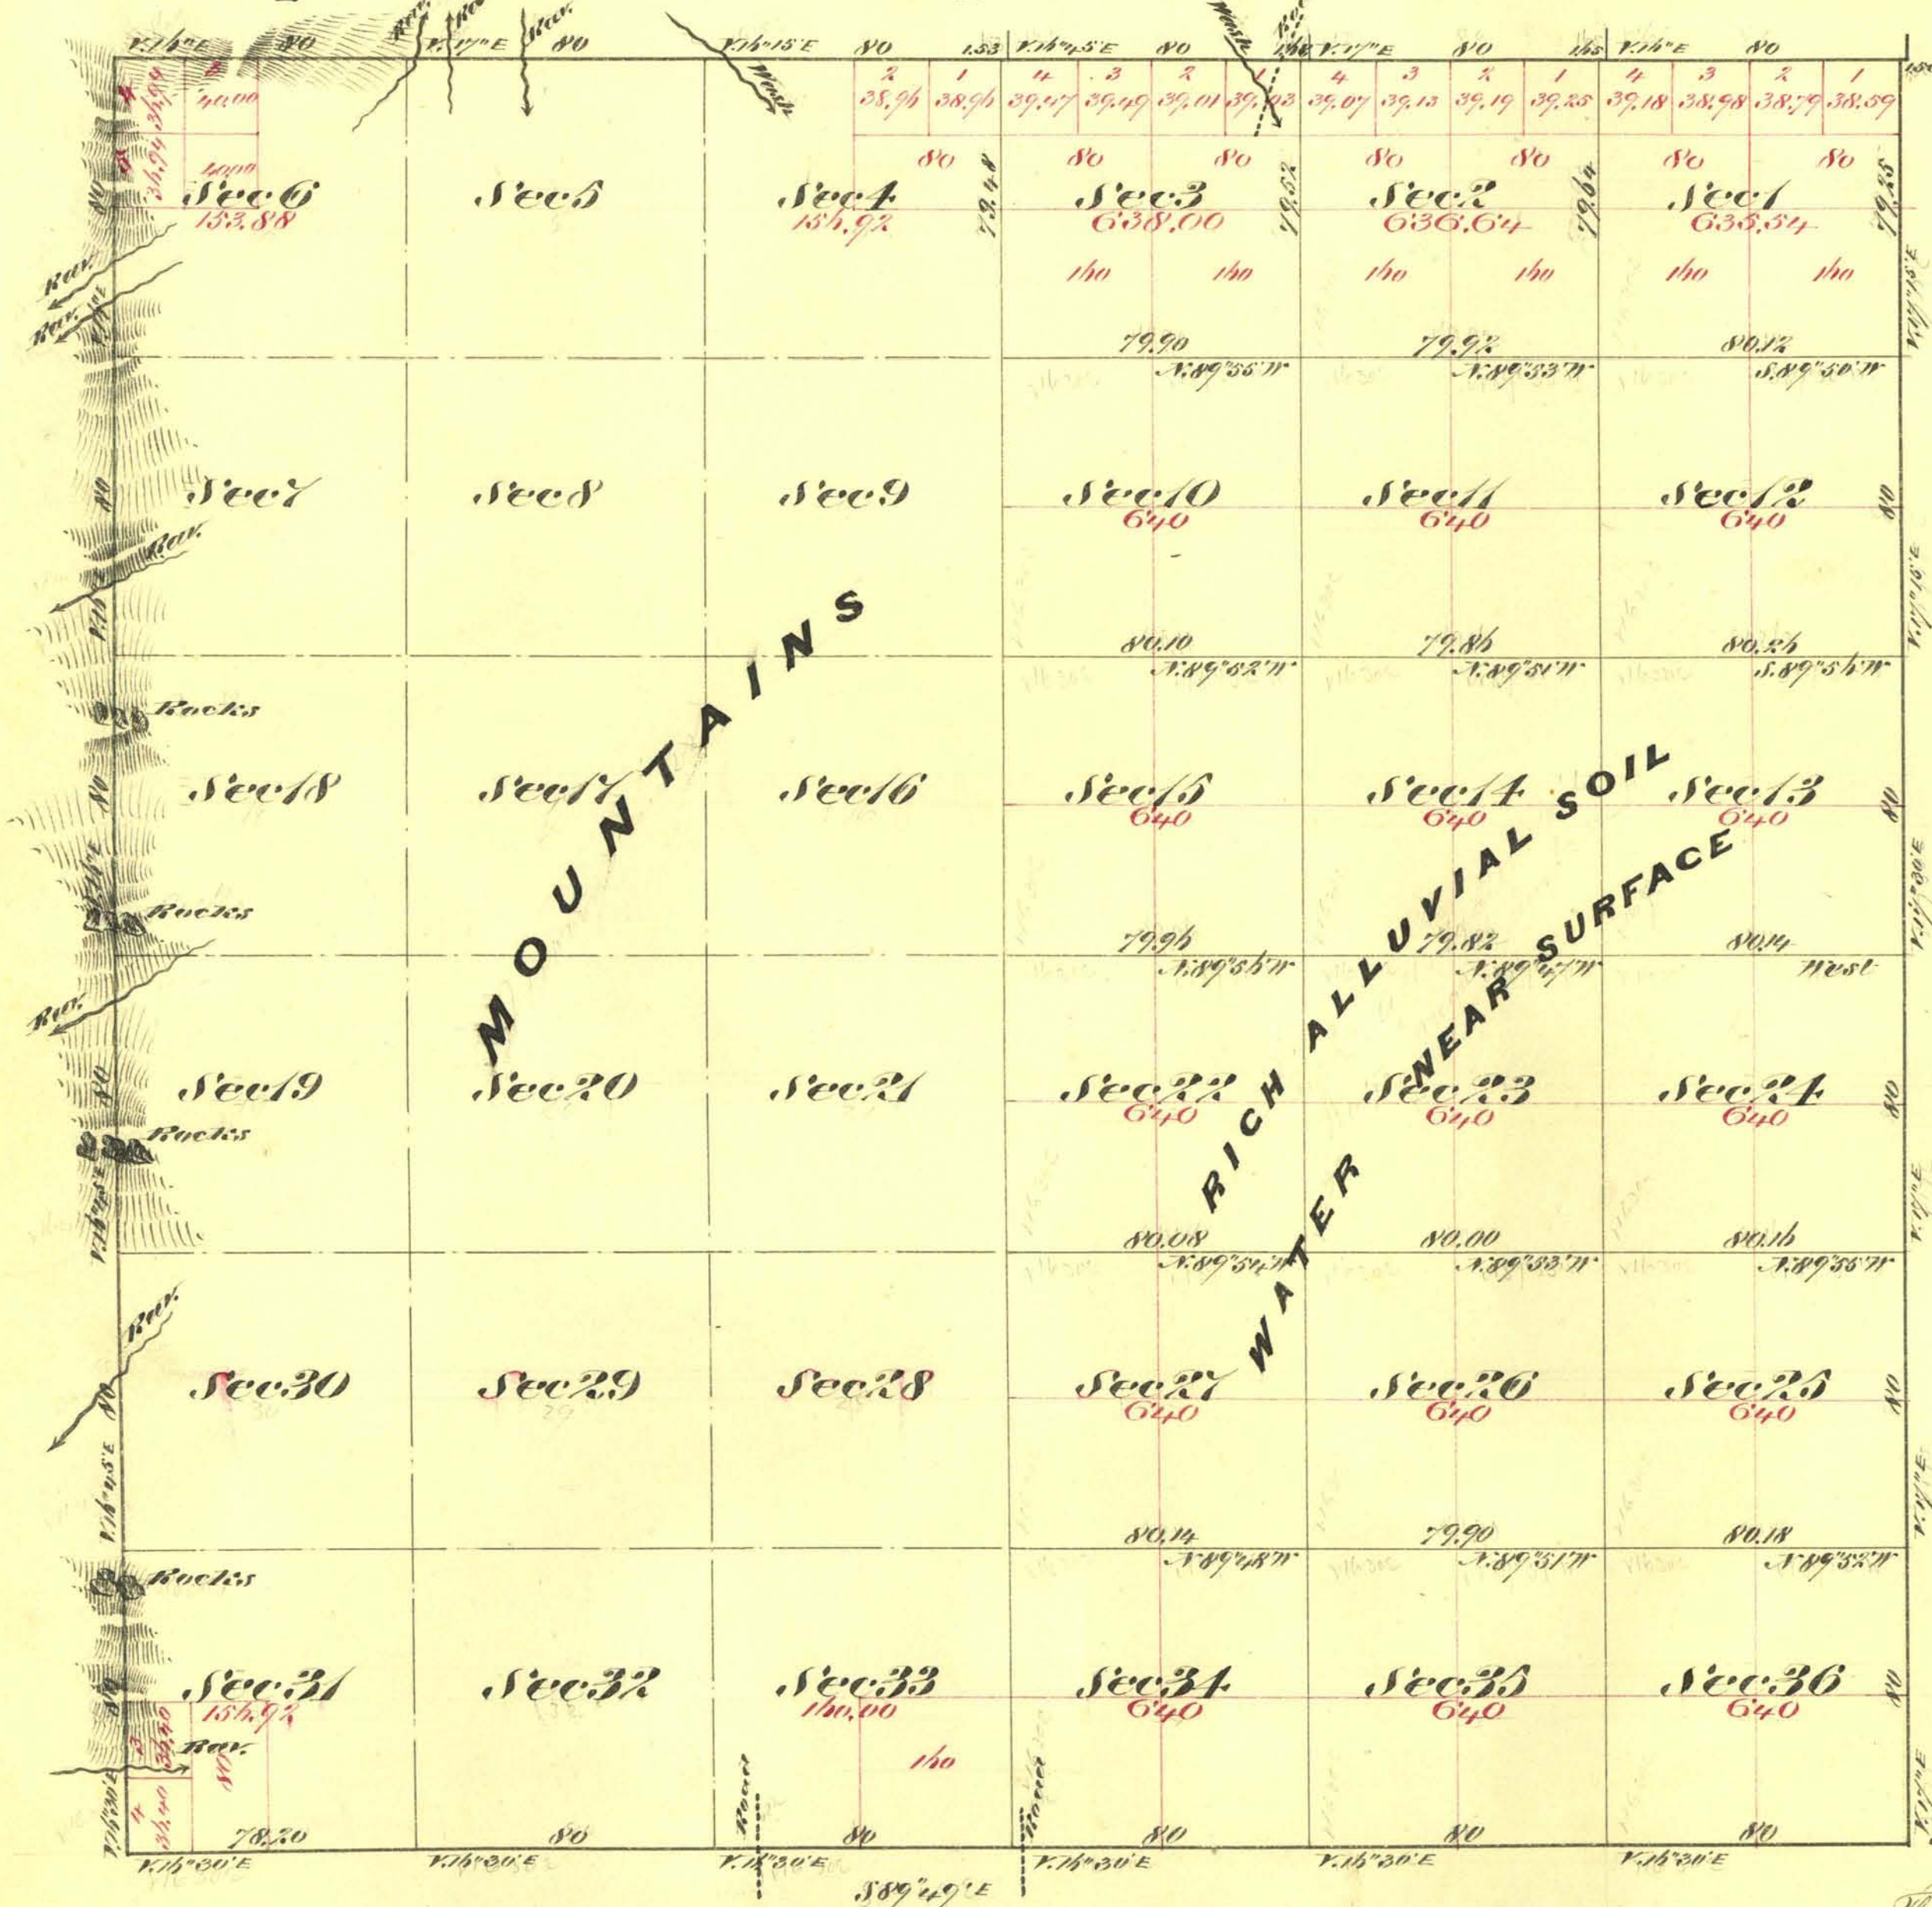

Aggregate Area of Public Land Surveyed 12,137.90 Acres
 Estimated " " Mountains unsurveyed 10,805.92 "
 Aggregate 22,943.82 "

Commenced November 19th 1873
 Completed " 21st "

Subdivision lines not otherwise noted run with a Variation of 16' 30" East

Surveys Designated	By Whom Surveyed	Date of Contract	Am't of Survey No. Chs. Rs.	When Surveyed	Acres
North Boundary	E. B. Monroe	April 24 th 1869	5 00 00	1869	25
West Boundary	" " "	Oct 1 st 1869	5 00 00	"	19
East Boundary	" " "	Oct 11 th 1870	5 79 25	1870	39
South Boundary	E. B. Monroe & G. Bateman	Sept 6 th 1873	5 78 20	1873	60
Subdivision Lines	E. B. Monroe & G. Bateman	" " "	32 79 18	Nov 1873	1
Convergence "	" " " " "	" " "	04.86	" "	1

The above Map of Township N^o 10 North Range N^o 56 East Mount Diablo Meridian is strictly conformable to the field notes of the Survey thereof on file in this office which have been examined and approved
 U. S. Surveyor General's Office
 Virginia City Nevada
 February 23rd 1874