


Township N^o 10 North

Range N^o 57 East

Mount Diablo Meridian

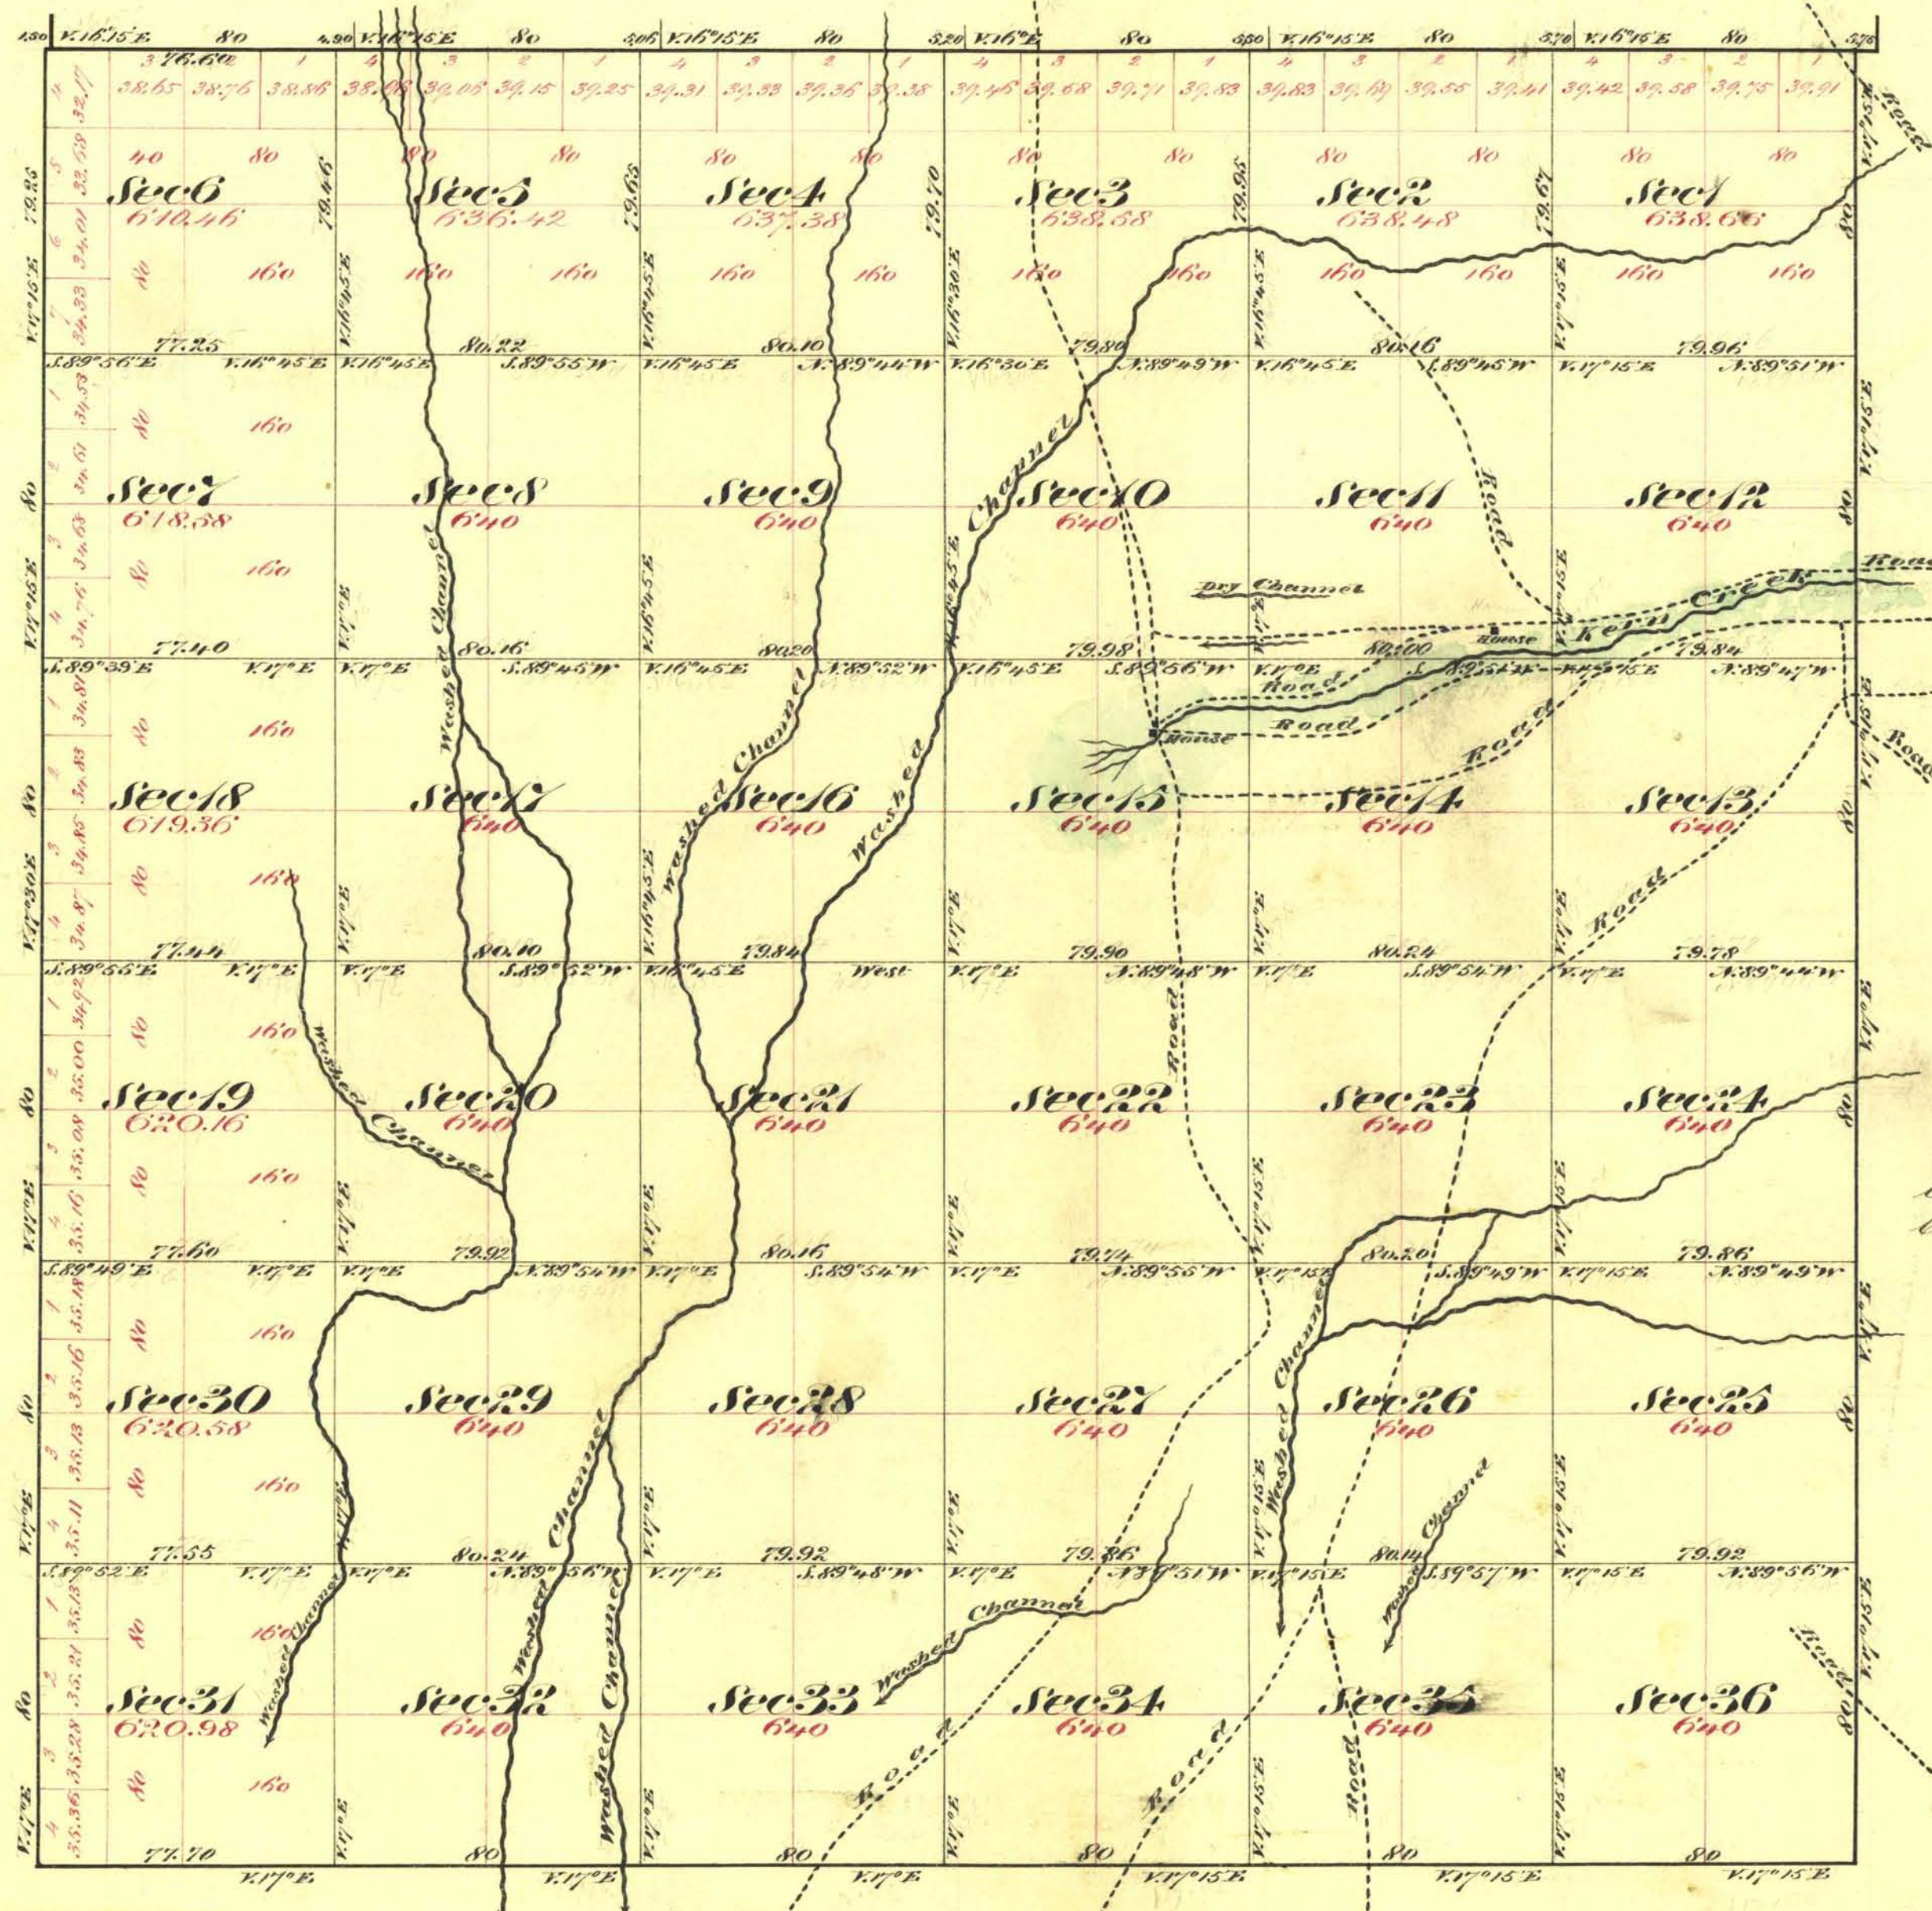

Aggregate Area of Public Land 22,899.64 Acres

Commenced November 19th 1870
Completed " 20th 1870

Survey Designation	By Whom Surveyed	Date of Contract	Amount of Survey Acres	When Surveyed	7 th Cont.
North Boundary of Township	E. B. Smoot	April 24 th 1869	6. 00 00	1869	25
Rest of Township Lines	" "	October 11 th 1870	17. 76 92	1870	39
Subdivision Lines	" "	" "	39. 65 91	November 1870	"

The above map of Township N^o 10 North Range N^o 57 East Mount Diablo Meridian is strictly conformable to the field notes of the Survey shown on file in this Office, which have been examined and approved
W. Schmeyer General's Office
Virginia City Nevada
December 12th 1870

E. S. Davis

W. Schmeyer General's Office